


T 14 N, R 71 E, of the MOUNT DIABLO MERIDIAN, NEVADA

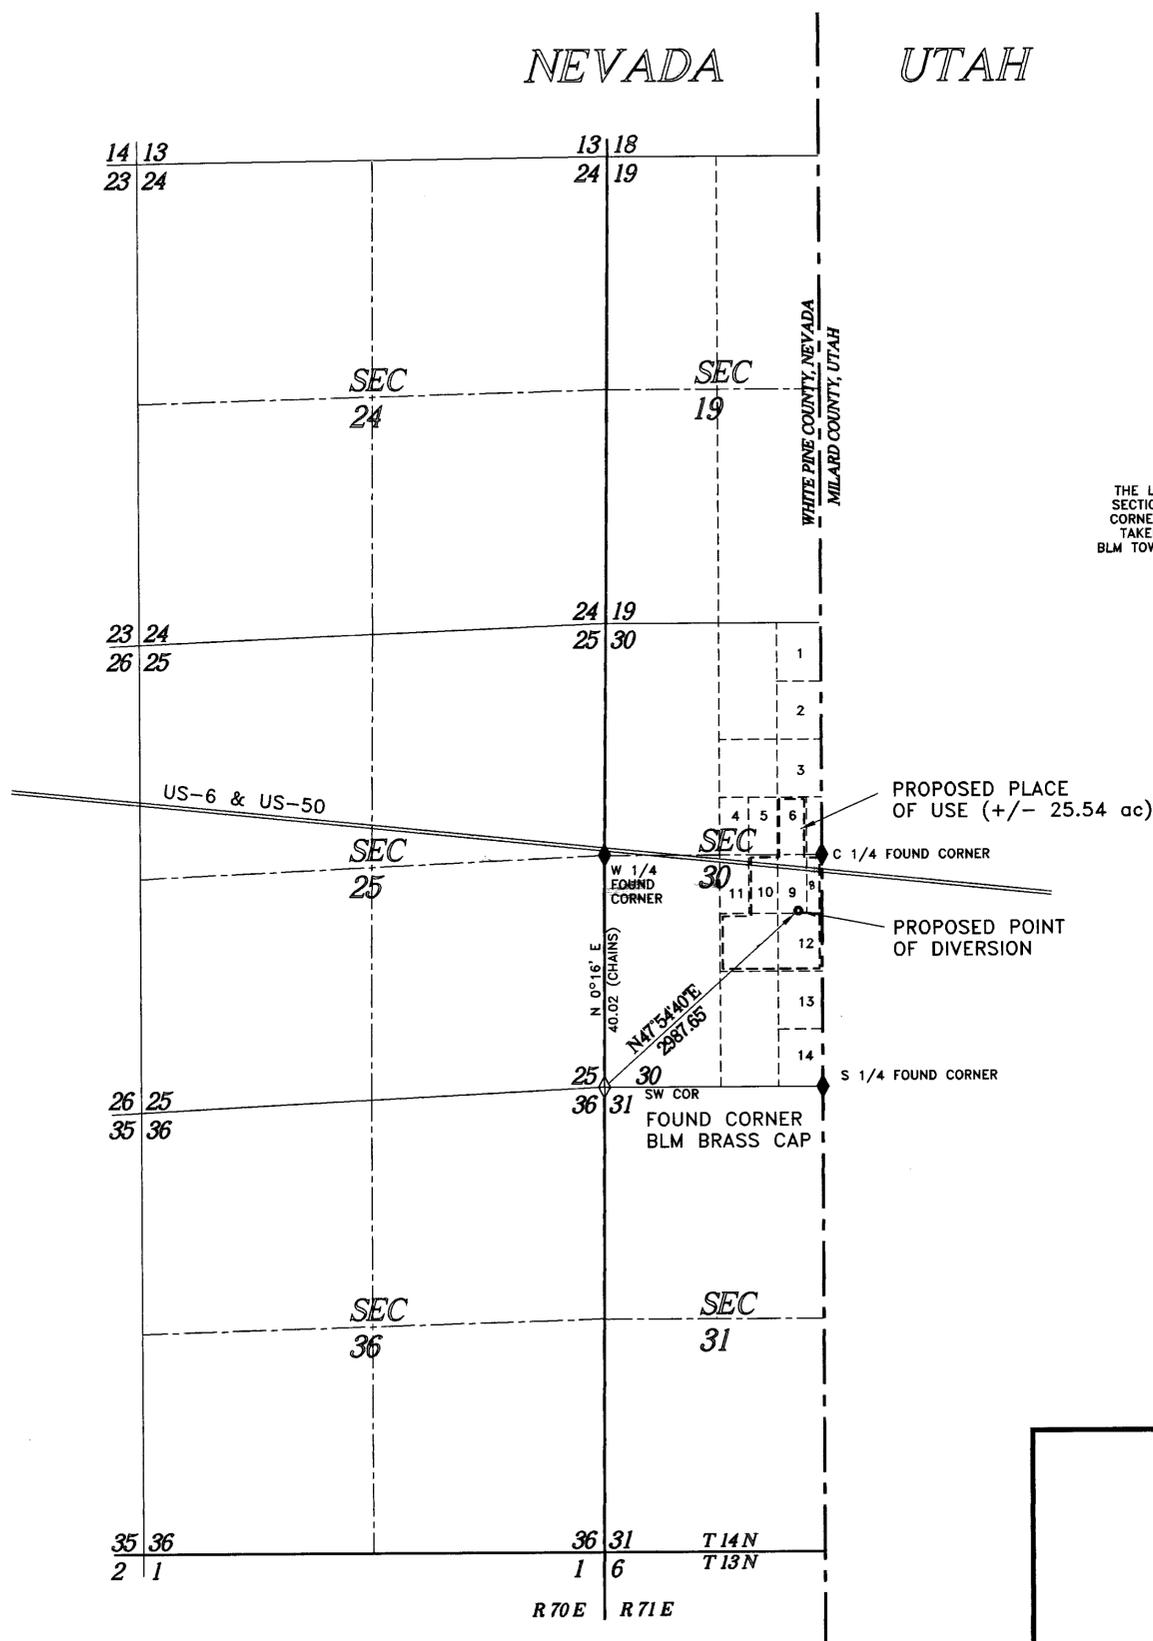

BASIS OF BEARING
 THE LINE BETWEEN THE FOUND SOUTHWEST SECTION CORNER AND THE FOUND WEST 1/4 CORNER OF SECTION 30 T14N, R71E, MDB&M. TAKEN AS N 0° 16' E AS SHOWN ON THE BLM TOWNSHIP MAP, DATED NOVEMBER 16, 1961.


STATE OF NEVADA }
 COUNTY OF WHITE PINE } ss.

I, Jerald D. Stegeman, being first duly sworn, depose and say that this map, consisting of one sheet, numbered Sheet No. 1 of 1, inclusive, has been correctly drawn to the designated scale from field notes of a survey made by me, or under my supervision and direction, between the 13 February 1999, and the 21 February 1999; that it truly and correctly represents the proposed location and extent of the works used to divert water from an underground source, in White Pine County, Nevada, by Border Inn, LLC, for commercial purposes. That the proposed point of diversion, the approximate location and size of the diverting channel or other conduit, the place and manner of use, and the location and names of all other works or streams which are crossed by, or connected with the said works, are fully and correctly designated thereon.

Jerald D. Stegeman
 State Water Right Surveyor #1087



Subscribed and sworn to before me
 this 1st day of March, 1999.
A. Rose
 Notary Public in and for White Pine County, Nevada
 My Commission Expires 2-2, 2000.

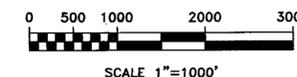

64888 CERTIFICATE NO. 17085 ISSUED 10-15-08

STATE ENGINEER'S USE

64888
FILED
 MAR 05 1999
 STATE ENGINEER'S OFFICE

MAP TO ACCOMPANY APPLICATION TO APPROPRIATE WATER

For: COMMERCIAL USE
 By: BORDER INN, LLC
 From: UNDERGROUND SOURCE
 In: WHITE PINE COUNTY, NEVADA

64888