


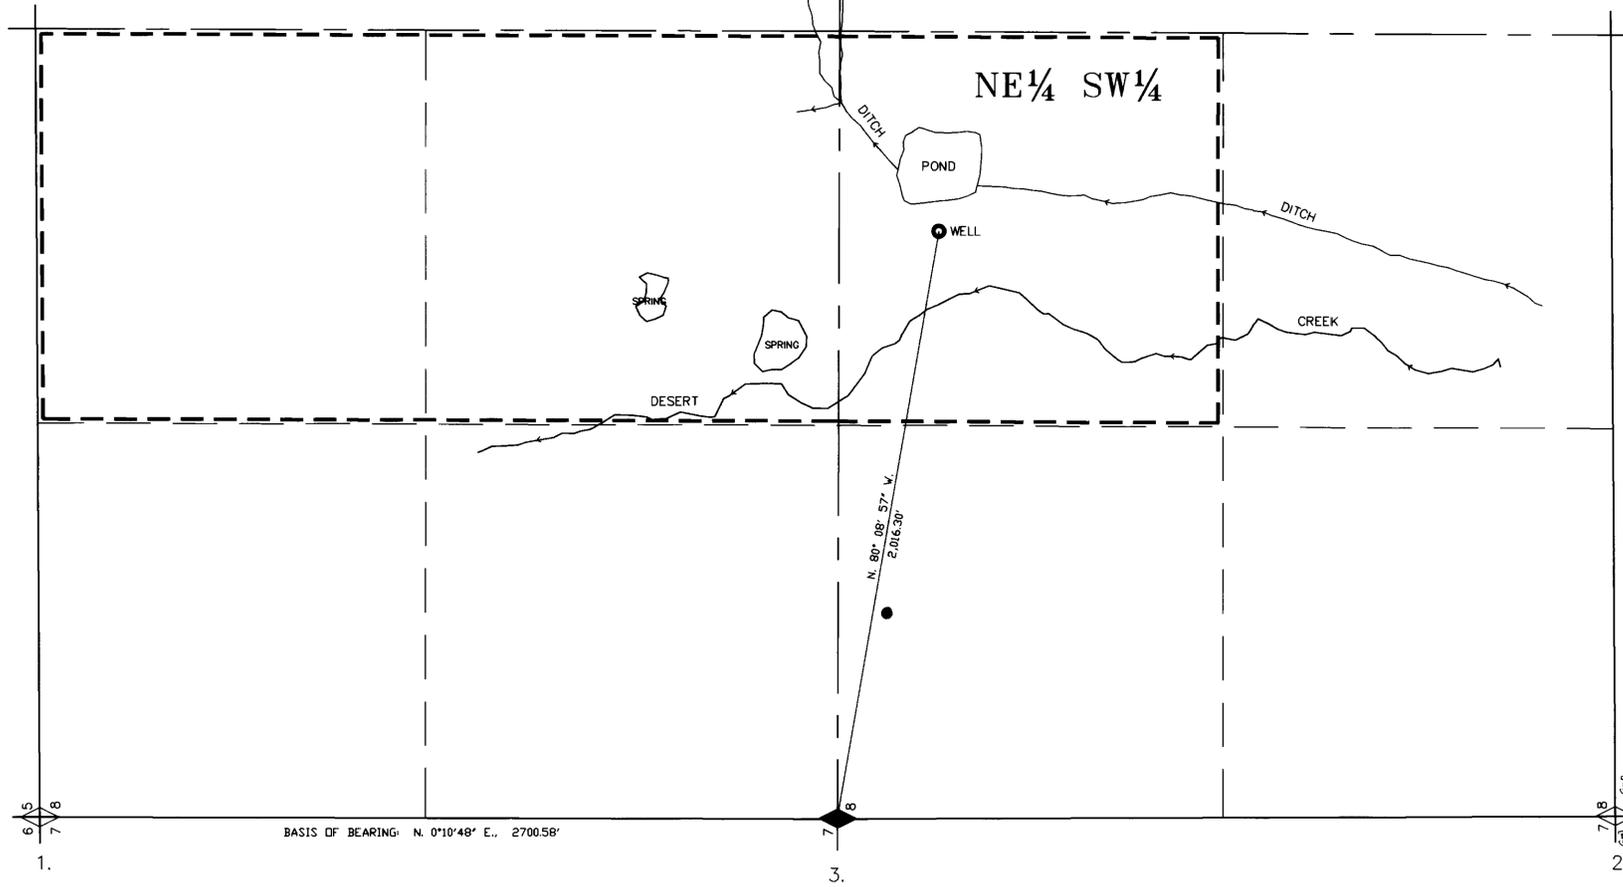

W 1/2 SECTION 8  
T.9 N., R.24 E., M.D.B. & M.




STATE OF NEVADA  
WASHOE COUNTY

I, GEORGE M. THIEL, BEING FIRST DULY SWORN, DEPOSE AND SAY THAT THIS MAP, CONSISTING OF ONE (1) SHEET, HAS BEEN CORRECTLY DRAWN TO THE DESIGNATED SCALE FROM FIELD NOTES OF A SURVEY MADE BY ME OR UNDER MY SUPERVISION AND DIRECTION, ON OR BEFORE MARCH 5, 1999. THAT THIS MAP TRULY AND CORRECTLY REPRESENTS THE PROPOSED LOCATIONS AND EXTENT OF WORKS USED TO DIVERT WATER FROM AN UNDERGROUND SOURCE IN LYON COUNTY BY LANCE O'BANION FOR IRRIGATION AND STOCK WATER PURPOSES. THAT THE POINT OF DIVERSION, THE APPROXIMATE LOCATION AND SIZES OF THE DIVERTING CHANNEL OR OTHER CONDUIT, ALL RESERVOIRS OR BASINS, THE LOCATIONS AND NAMES OF ALL OTHER WORKS WHICH WILL CROSS OR CONNECT WITH THE PROPOSED WORKS, AND THE BOUNDARY OF ALL LANDS, SHOWING BY 40-ACRE SUBDIVISIONS THE AREAS PROPOSED TO BE SERVED, ARE FULLY AND CORRECTLY DESIGNATED THEREON.

*George M. Thiel 3/6/99*  
GEORGE M. THIEL SWRS NO. 696

SUBSCRIBED AND SWORN TO BEFORE ME  
A NOTARY PUBLIC IN AND FOR WASHOE  
COUNTY, NEVADA, THIS 5th DAY OF  
March 1999.

*Yolanda Jellison*

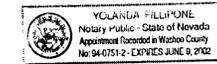


DESCRIPTION OF FOUND POINTS

1. FOUND A 4" DIAMETER ROCK MOUND WITH 8"x10"x18" STONE WITH 5 NOTCHES ON THE S & E SIDES. WITH LEAD & TAG PLS4957 IN THE ORIGINAL STONE. A 5" HIGH FENCE POST WITH USFS BOUNDARY SIGNS AND SMALL ROCK MOUND BEARS S82°E, 25' FROM CORNER. ACCEPTED AS SEC. CDR. 5/6/77/8 PER USSGD 1878 SURVEY AND #185324.
2. FOUND A SMALL 2" DIAMETER ROCK MOUND WITH 24"x12"x9" STONE LYING NORTH WITH 4 POSSIBLE NOTCHES ON SOUTH FACE AND POSSIBLE NOTCHES ON LICHEN-COVERED ROCK FACE. BEARING TREE, PINION PINE 14" DIA. AT BASE, BLAZE AND PARTIALLY LEGIBLE SCRIBING, TREE BEARS S74°W, 28'. SET 1 1/2" DIA. ALUMINUM CAP INSCRIBED PLS 4957 ON 5/8" DIA. REBAR IN ROCK MOUND. ACCEPTED AS SEC. CDR. 7/8/17/18 PER USSGD 1878 SURVEY.
3. FOUND A 2 1/2" DIAMETER ROCK MOUND WITH 16"x12"x9" STONE INSCRIBED 1/4" UNDER PINION PINE TREE. NO BEARING TREES. SET 1 1/2" DIA. ALUMINUM CAP INSCRIBED PLS 4957 ON 5/8" REBAR IN ROCK MOUND. ACCEPTED AS 1/4 CORNER 7/8 PER USSGD 1878 SURVEY.

BASIS OF BEARINGS

THE WEST SECTION LINE OF THE NW 1/4 OF SECTION 8, T.9N., R.24E., M.D.B. & M., BEARING N. 0°10'48" E., A DISTANCE OF 2700.58', AS SHOWN ON ADJUSTMENT OF BOUNDARY LINE MAP FILED ON BEHALF OF MUSTANG PROPERTIES LIMITED PARTNERSHIP AS DOCUMENT #210169 IN THE OFFICE OF THE LYON COUNTY RECORDER.

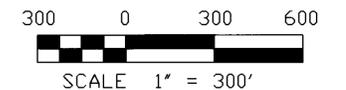

LEGEND:

- PROPOSED PLACE OF USE
- FND. SECTION CORNER AS DESCRIBED
- FND. 1/4 SECTION CORNER AS DESCRIBED

**TEC** THIEL ENGINEERING CONSULTANTS  
Civil Engineering Water Rights Consulting  
Land Use Planning Surveying  
P.O. Box 70458 • Reno, Nevada 89570-0458  
(775) 352-7800 • Fax (775) 352-7929

STATE ENGINEER'S USE ONLY

FILED  
MAR 09 1999

MAP

TO ACCOMPANY APPLICATION TO CHANGE THE POINT OF DIVERSION, MANNER & PLACE OF USE OF A PORTION OF THE WATERS HERETOFORE APPROPRIATED UNDER PERMIT 12156, CERT. 3397 BY LANCE O'BANION FOR IRRIGATION AND STOCK WATER PURPOSES FROM AN UNDERGROUND SOURCE

LYON COUNTY NEVADA

72168 69123 68491 68151 67174T 66087T 65469 65170T 64961