


E 1/2 Of Section 21, T.26N., R.43E., M.D.B. & M.

T.26N., R.43E.
M.D.B. & M.

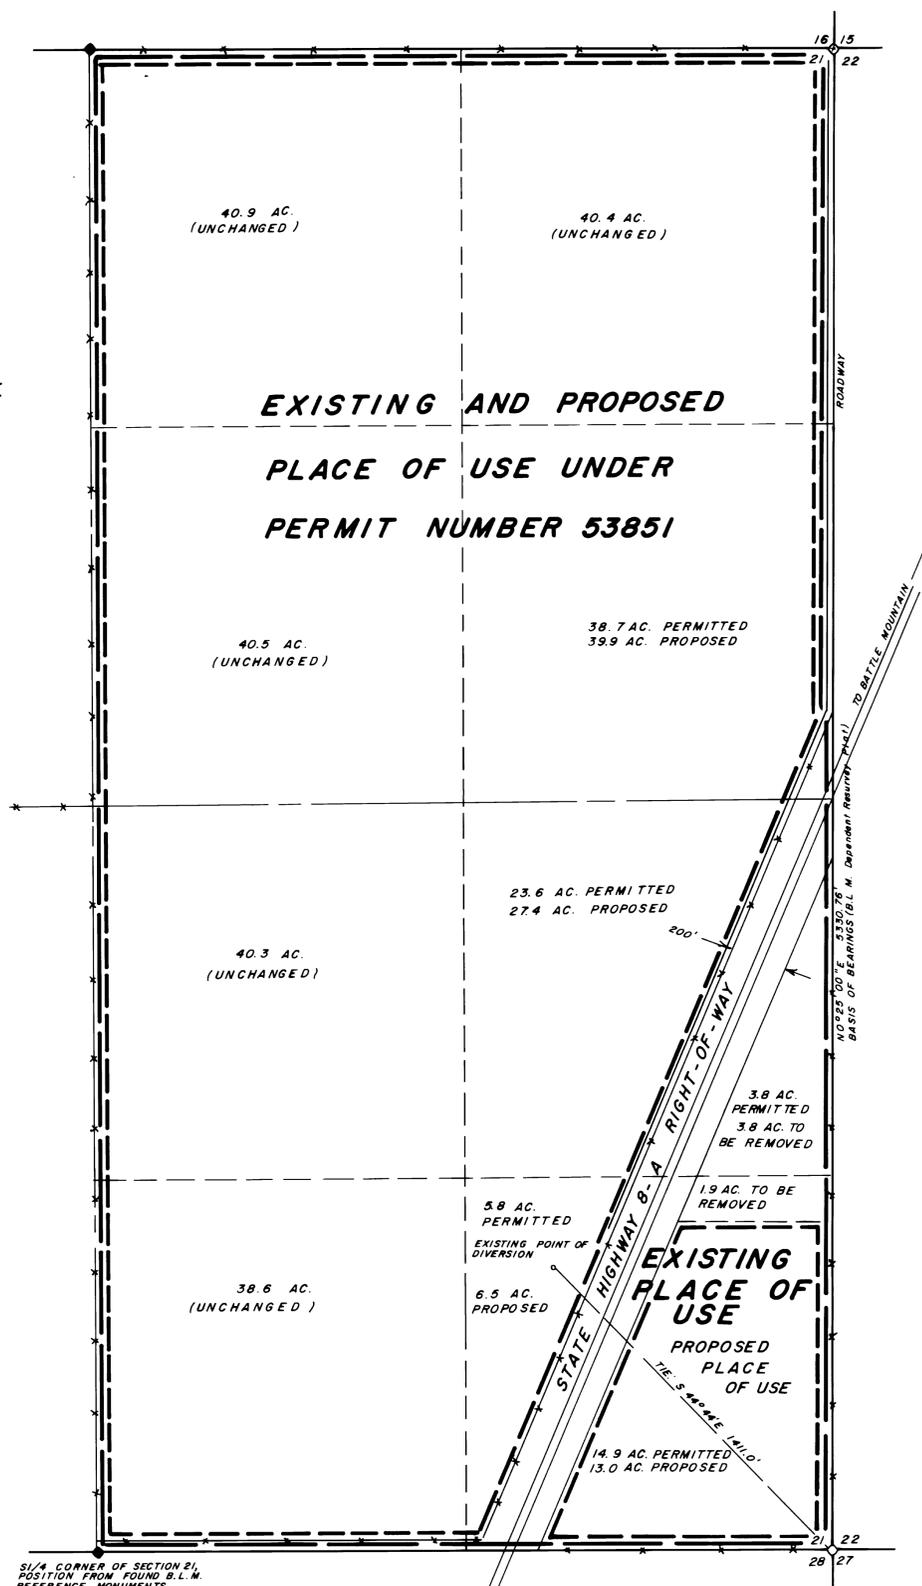

1/4 CORNER OF SECTION 21,
POSITION FROM FOUND B.L.M.
REFERENCE MONUMENTS

Desert Mountain Surveying
Land and Water Right Surveyors
146 West Second Street
WINNEMUCCA, NEVADA 89445 (702) 623-4414

STATE OF NEVADA
COUNTY OF HUMBOLDT

I, JOHN H. MILTON III, being first duly sworn, depose and say that this map, consisting of one sheet, numbered from 1 to 1, inclusive, has been correctly drawn to the designated scale from field notes of a survey made by me, or under my supervision and direction, between the 22nd day of March, and the 23rd day of March, 1999; that it truly and correctly represents the proposed location and extent of the works used to divert water from underground in Lander County, Nevada by the DENNIS M. CAWSE for irrigation purposes under Permit Number 53851. That the proposed point of diversion, the approximate location and size of the diverting channel or other conduit, all reservoirs or basins, the location and names of all other works which will cross or connect with the proposed works, and the boundary of lands, showing by 40-acre subdivisions the areas proposed to be served, are fully and correctly designated thereon.

JOHN H. MILTON III
State Notary Public Surveyor No. 573
3-29-99

Subscribed and sworn to before me this 30th day of March, 1999.

Doris A. Twichell
DORIS A. TWICHELL
Notary Public in and for Humboldt County, State of Nevada.
My commission expires on: May 28th, 2001.




NOTES:

Basis of Bearings was taken from the B.L.M. Dependent Resurvey Plat of T.26N., R.43E., M.D.B. & M.

- Indicates a found section corner, an iron pipe with a B.L.M. brass cap, unless otherwise noted.
- Indicates a found 1/4 section corner, an iron pipe with a B.L.M. brass cap, unless otherwise noted.

————— Indicates the boundary of the existing place of use.
- - - - - Indicates the boundary of the proposed place of use.

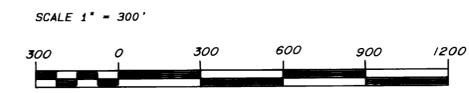

STATE ENGINEER'S USE

64995
FILED
MAR 31 1999
STATE ENGINEER'S OFFICE

MAP TO ACCOMPANY APPLICATION
TO CHANGE THE PLACE OF USE
UNDER PERMIT NUMBER 53851

FOR IRRIGATION USE
BY DENNIS M. CAWSE
FROM UNDERGROUND
IN LANDER COUNTY, NEVADA

64995