

BUFFALO MEADOWS RANCH


STATE OF NEVADA }
 WASHOE COUNTY } SS

I, GEORGE M. THIEL, BEING FIRST DULY SWORN, DEPOSE AND SAY THAT THIS MAP, CONSISTING OF ONE (1) SHEET, HAS BEEN CORRECTLY DRAWN TO THE DESIGNATED SCALE FROM FIELD NOTES OF A SURVEY MADE BY ME, OR UNDER MY SUPERVISION AND DIRECTION, BETWEEN THE 10th DAY OF FEBRUARY, 1999 AND THE 3rd OF MARCH, 1999; THAT IT TRULY AND CORRECTLY REPRESENTS THE PROPOSED LOCATION AND EXTENT OF THE WORKS USED TO DIVERT WATER FROM UNDERGROUND SOURCES, IN WASHOE COUNTY, NEVADA BY BRIGHT-HOLLAND CORPORATION, A NEVADA CORPORATION FOR IRRIGATION PURPOSES. THAT THE PROPOSED POINT OF DIVERSION, THE APPROXIMATE LOCATION AND SIZE OF THE DIVERTING CHANNEL OR OTHER CONDUIT, ALL RESERVOIRS OR BASINS, THE LOCATION AND NAMES OF ALL OTHER WORKS WHICH WILL CROSS OR CONNECT WITH THE PROPOSED WORKS, AND THE BOUNDARY OF ALL LANDS, SHOWING BY 40-ACRE SUBDIVISIONS THE AREAS PROPOSED TO BE SERVED, ARE FULLY AND CORRECTLY DESIGNATED HEREON.

George M. Thiel 4/20/99
 GEORGE M. THIEL, P.E. SWRS NO. 696


SUBSCRIBED AND SWORN TO BEFORE ME
 THIS 20th DAY OF April, 1999.
Yolanda Fillipone (NOTARY SIGNATURE)

NOTARY PUBLIC IN AND FOR WASHOE COUNTY, NEVADA.
 MY COMMISSION EXPIRES 6/1/02

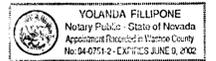

BASIS OF BEARINGS

THE SECTION LINE COMMON TO SECTION 5, T. 31 N., R. 20 E., AND SECTION 32, T. 32 N., R. 20 E., M.D.M. (BEARING S 90°00'00" E, 5280') AS SHOWN ON THAT CERTAIN GLO SURVEY PLAT NO. 0201 ACCEPTED ON MARCH 6th, 1880.

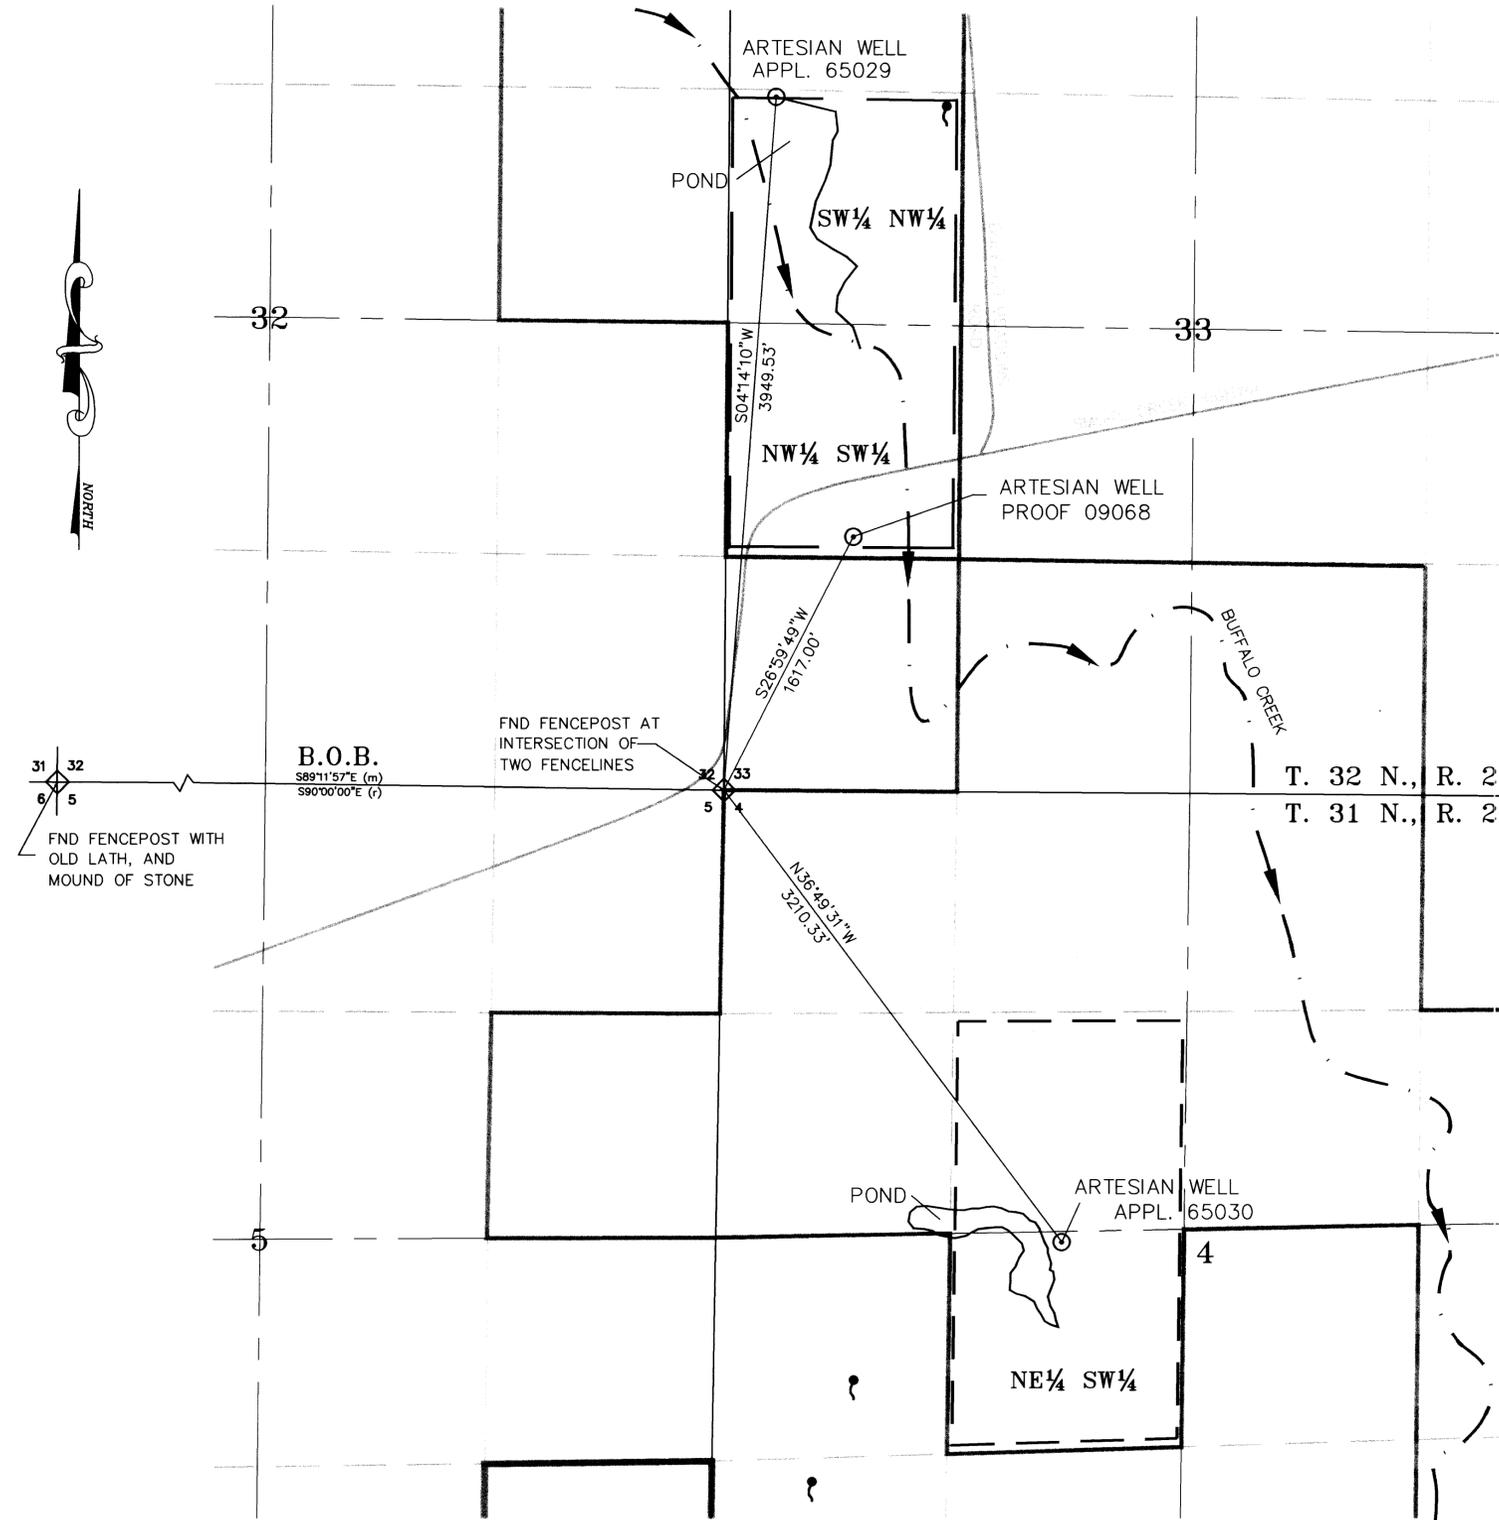

FND FENCEPOST WITH OLD LATH, AND MOUND OF STONE

B.O.B.
 S89°11'57"E (m)
 589'00"00"E (r)

FND FENCEPOST AT INTERSECTION OF TWO FENCELINES


LEGEND

- FOUND SECTION CORNER AS NOTED
- PROPERTY LINE
- EXISTING DIVERSION POINT
- BUFFALO CREEK
- PROPOSED PLACE OF USE
- SPRING

4-8-99

BUFFALO2.DWG

TEC THIEL ENGINEERING CONSULTANTS
 Civil Engineering Water Rights Consulting
 Land Use Planning Surveying
 P.O. Box 70458 • Reno, Nevada 89570-0458
 (775) 352-7800 • Fax (775) 352-7929

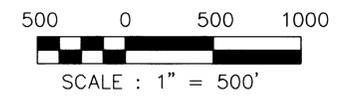

STATE ENGINEER'S USE ONLY

FILED
 APR 28 1999
 STATE ENGINEER'S OFFICE



MAP TO ACCOMPANY APPLICATIONS TO APPROPRIATE

FILED UNDER NOS. 65029 & 65030
 FOR IRRIGATION PURPOSES
 BY BRIGHT-HOLLAND CORPORATION,
 A NEVADA CORPORATION,
 FROM UNDERGROUND SOURCES



WASHOE COUNTY NEVADA

85360 85359 78608 78607 72489 72488 65030 65029