



SECTION 20, TOWNSHIP 23 SOUTH, RANGE 61 EAST, M.D.M. CLARK COUNTY, NEVADA

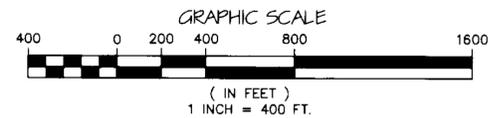

I, ROBERT FULSTONE, BEING FIRST DULY SWORN DEPOSE AND SAY THAT THIS MAP CONSISTING OF ONE SHEET HAS BEEN CORRECTLY DRAWN TO THE DESIGNATED SCALE FROM THE FIELD NOTES OF THE SURVEY MADE UNDER MY SUPERVISION AND DIRECTION ON 04/28/99 AND THAT IS TRULY AND CORRECTLY REPRESENTS THE PROPOSED LOCATION AND EXTENT OF THE WORKS USED TO DIVERT WATER FROM AN UNDERGROUND SOURCE IN THE LAS VEGAS VALLEY BASIN BY ALI MORADSHAHI FOR COMMERCIAL PURPOSES. USE, THAT THE PROPOSED POINT OF DIVERSION, THE APPROXIMATE LOCATION AND SIZE OF THE DIVERTING CHANNEL OR OTHER CONDUIT, THE PLACE AND MANNER OF USE AND THE LOCATION AND USE OF ALL OTHER STREAMS, WHICH ARE CROSSED OR CONNECTED WITH THE SAID WORKS ARE FULLY AND CORRECTLY DESIGNATED THEREON.

Robert Fulstone
 ROBERT FULSTONE
 STATE WATER RIGHTS SURVEYOR
 NEVADA CERTIFICATE NO. 639

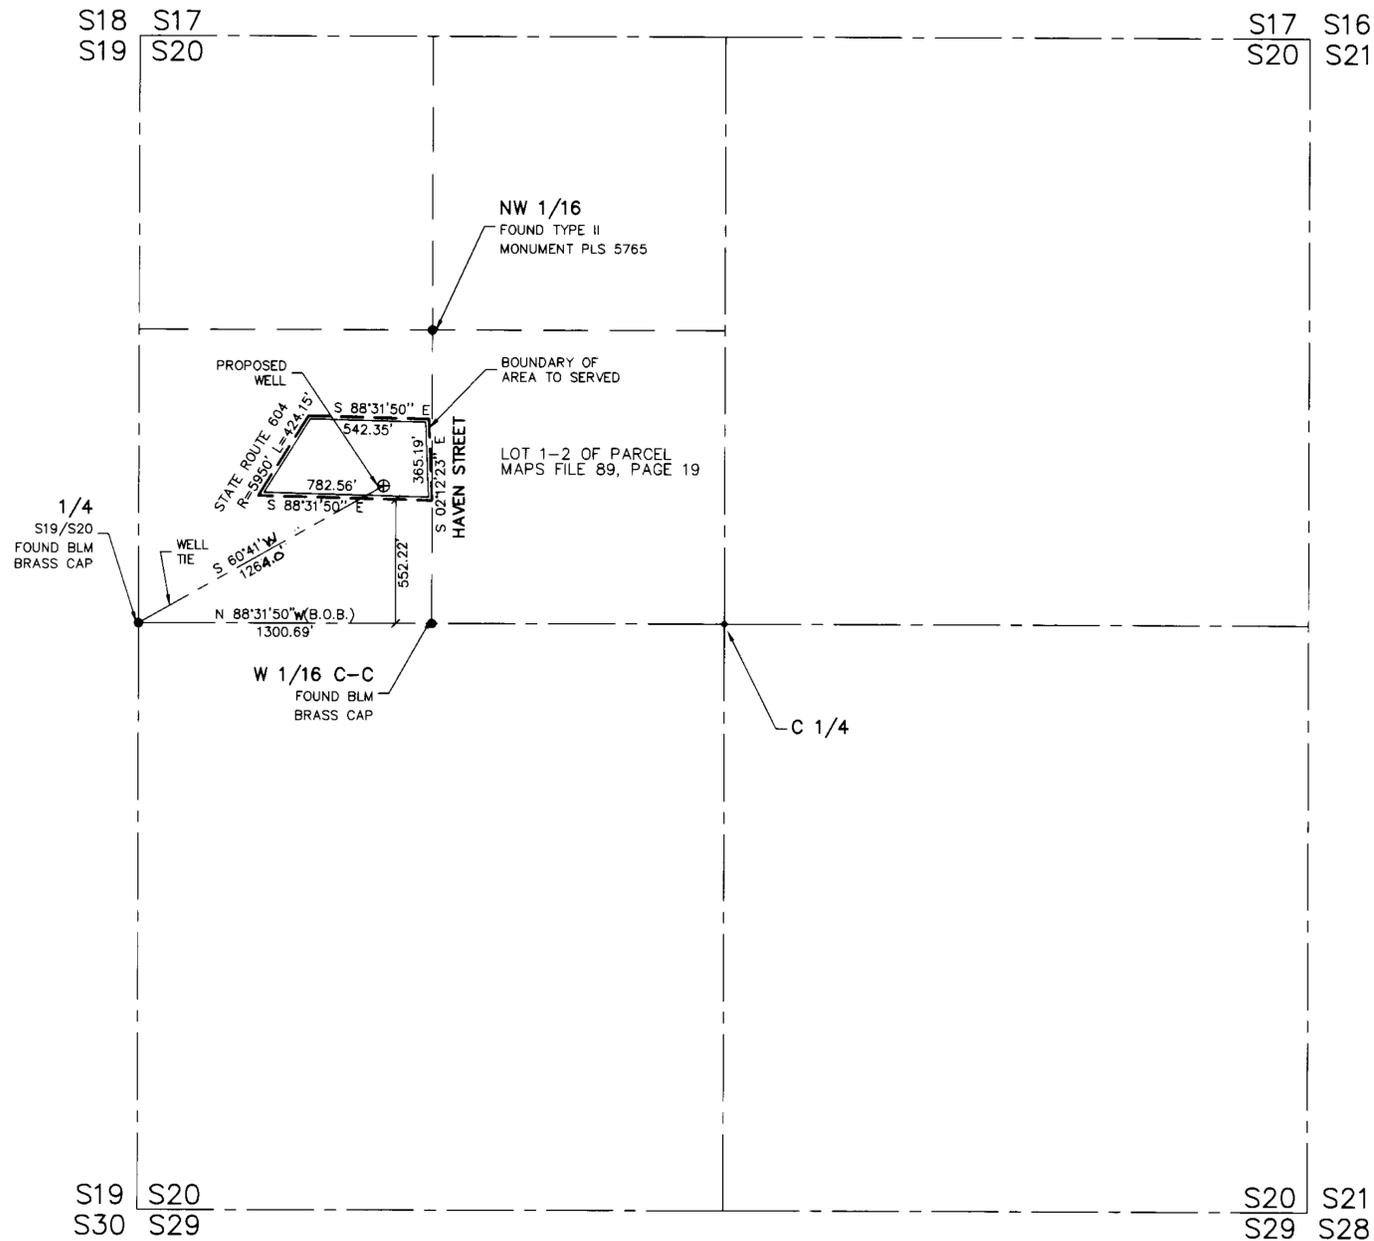

Lara Castle
 LARA CASTLE
 NOTARY PUBLIC IN AND FOR SAID COUNTY AND STATE
 MY COMMISSION EXPIRES ON DECEMBER 14, 2002



AREA TO BE SERVED = 5.57 A.C.±

BASIS OF BEARING


THE BASIS OF BEARING FOR THIS MAP IS THE SOUTH LINE OF THE NORTHWEST QUARTER (NW 1/4) OF SECTION 20, TOWNSHIP 23 SOUTH, RANGE 61 EAST, M.D.M. WHICH BEARS N 88°31'50" W AS SHOWN BY A MAP ON FILE IN THE OFFICE OF CLARK COUNTY, NEVADA RECORDER IN FILE 70, PAGE 91 OF PARCEL MAPS.

LEGEND

◆ MONUMENT FOUND AS SHOWN
 (B.O.B.) BASIS OF BEARING

DRAWN BY: KASHLEY	FULSTONE ENTERPRISES
DATE: 04/28/99	940 S. MARTIN LUTHER KING BOULEVARD
DWG # 04-16 DWG #2557	LAS VEGAS, NV 89109
FILE NAME: ALI MORADSHAHI	PHONE (702) 382-8141 FAX (702) 382-3103
SCALE: 1"=400'	EMAIL: fel@wizard.com

STATE ENGINEER'S USE

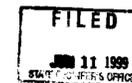

MAP TO ACCOMPANY APPLICATION FOR PERMIT TO APPROPRIATE THE PUBLIC WATER OF THE STATE OF NEVADA.

FOR: ALI MORADSHAHI

PURPOSE: COMMERCIAL PURPOSE
 FROM: AN UNDERGROUND SOURCE
 CLARK COUNTY, NEVADA

65193