

STATE OF NEVADA
 COUNTY OF WASHOE

I, MICHAEL D. BUSCHELMAN, BEING FIRST DULY SWORN, DEPOSE AND SAY THAT THIS MAP, CONSISTING OF ONE (1) SHEET HAS BEEN CORRECTLY DRAWN TO THE DESIGNATED SCALE FROM INFORMATION OBTAINED FROM THE NEVADA STATE ENGINEERS OFFICE, USDA-CFSA AERIAL PHOTOGRAPHY FIELD OFFICE AND FROM FIELD NOTES OF A SURVEY CONDUCTED UNDER MY SUPERVISION OR DIRECTION ON OR BEFORE JUNE 14, 1999; THAT IT TRULY AND CORRECTLY REPRESENTS THE EXISTING PLACE OF USE OF EFFLUENT FROM L-S DAIRY, LYON COUNTY, NEVADA BY ROGER F. LIGTENBERG AND JOANNE LIGTENBERG FOR STORAGE AND IRRIGATION PURPOSES.

Michael D. Buschelman
 MICHAEL D. BUSCHELMAN
 STATE WATER RIGHTS SURVEYOR NO. 792
 No. 7463
 8-10-99

SUBSCRIBED AND SWORN TO BEFORE ME THIS 12TH DAY OF August, 1999.

Suzan L. Allsopp
 NOTARY PUBLIC IN AND FOR WASHOE COUNTY, NEVADA



SUZAN L. ALLSOPP
 Notary Public - State of Nevada
 Appointment Recorded in County of Washoe
 My Appointment Expires Jan. 22, 2001
 97-00142

NOTE:

AERIAL PHOTO (NAPP-278B-12L) OBTAINED FROM USDA-CFSA AERIAL PHOTOGRAPHY OFFICE WAS USED TO IDENTIFY THE LOCATION OF L-S DAIRY.

SECTIONAL BREAKDOWN PROVIDED BY BUREAU OF LAND MANAGEMENT GEOGRAPHIC COORDINATE DATA BASE. (http://www.nv.blm.gov.cadastral_survey/default.htm)

BASIS OF BEARING TAKEN AS S89° 33' 04"E PER MAP FILED AT THE DIVISION OF WATER RESOURCES UNDER PERMIT NO. 30841.

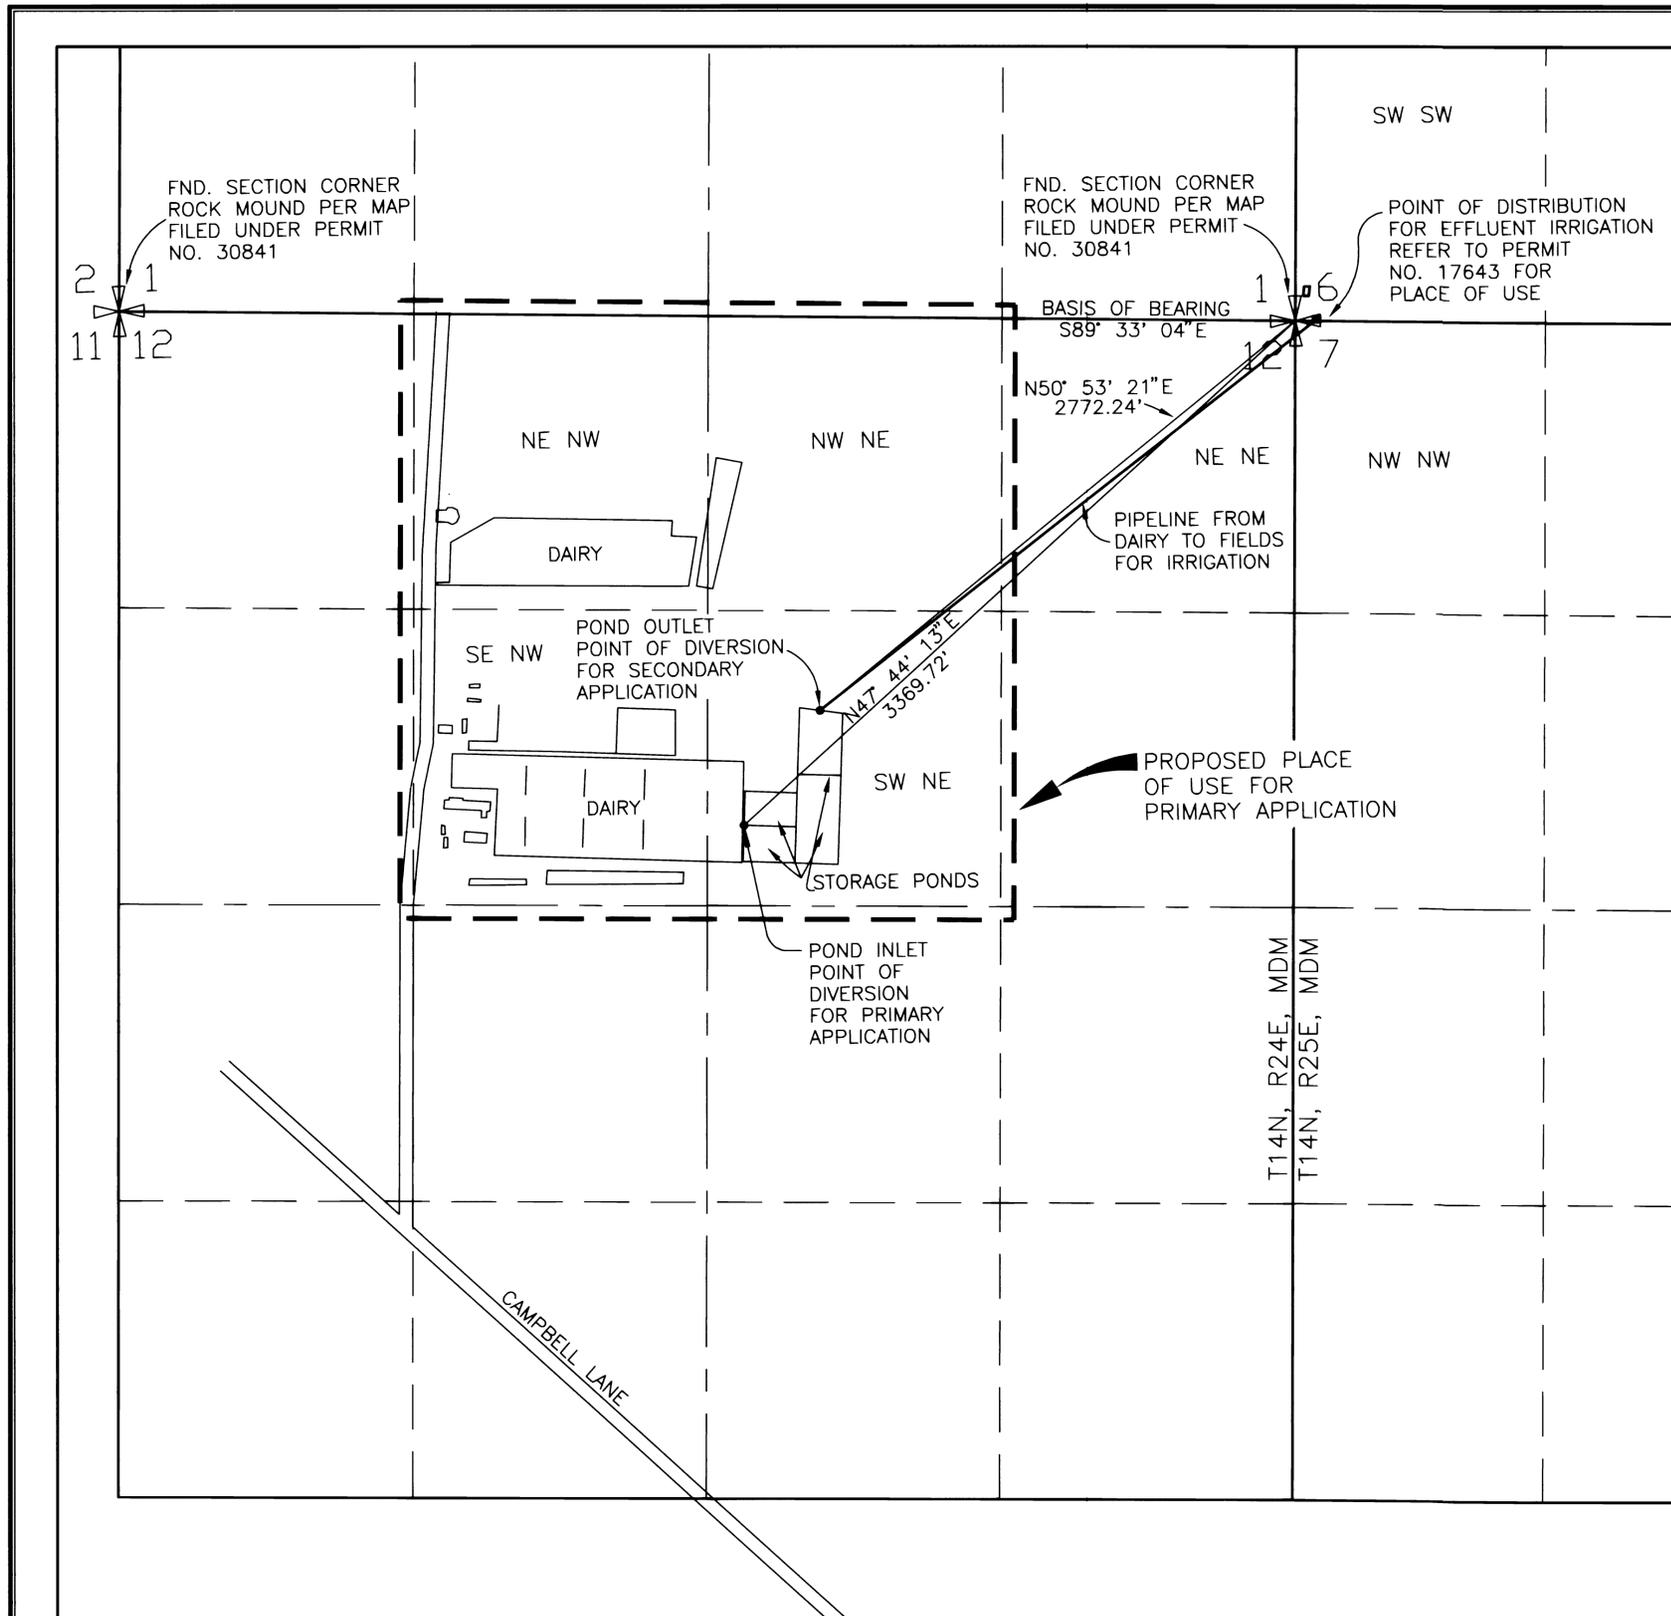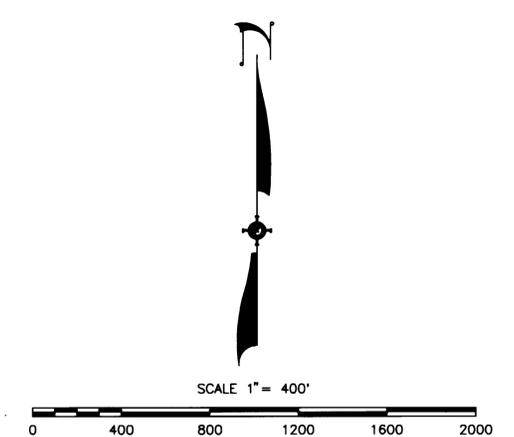

STATE ENGINEER'S USE

65290
 FILED
 AUG 12 1999
 STATE ENGINEER'S OFFICE

MAP TO ACCOMPANY APPLICATION TO APPROPRIATE WATER FOR STORAGE AND IRRIGATION PURPOSES BY ROGER F. LIGTENBERG AND JOANNE LIGTENBERG FROM EFFLUENT FROM DAIRY
 LYON COUNTY NEVADA

N:\DWG\WATER\Ligten\photo.DWG
SUMMIT ENGINEERING CORPORATION
 CONSULTING ENGINEERS AND SURVEYORS
 5405 WAE WING AVE. RENO, NEVADA 89523
 (702) 747-8558

10:54 AM ■ 11-AUG-1999

65290 S02 65290 S01 65290