
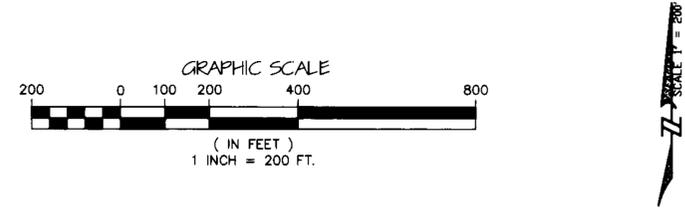


SW 1/4 SECTION 32, TOWNSHIP 19 SOUTH, RANGE 62 EAST, M.D.M. CLARK COUNTY, NEVADA

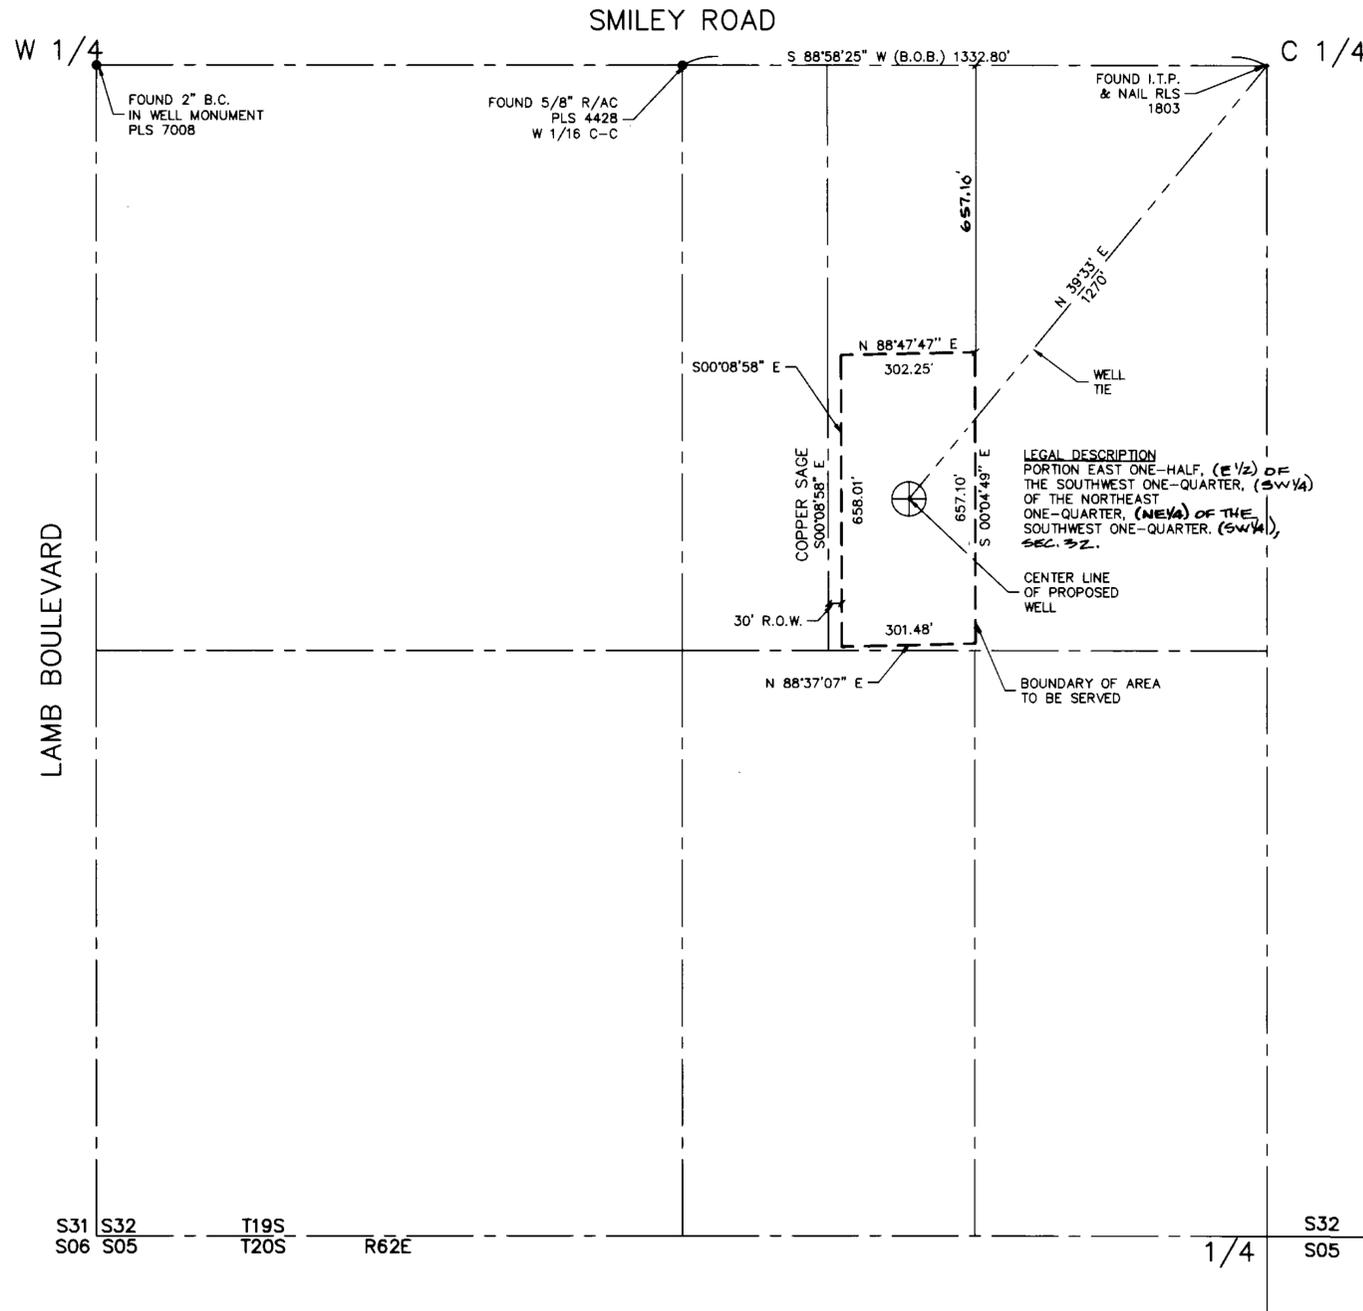

LEGAL DESCRIPTION
PORTION EAST ONE-HALF, (E 1/2) OF THE SOUTHWEST ONE-QUARTER, (SW 1/4) OF THE NORTHEAST ONE-QUARTER, (NE 1/4) OF THE SOUTHWEST ONE-QUARTER, (SW 1/4), SEC. 32.

I, ROBERT FULSTONE, BEING FIRST DULY SWORN DEPOSE AND SAY THAT THIS MAP CONSISTING OF ONE SHEET HAS BEEN CORRECTLY DRAWN TO THE DESIGNATED SCALE FROM THE FIELD NOTES OF THE SURVEY MADE UNDER MY SUPERVISION AND DIRECTION ON 06/03/99 AND THAT IS TRULY AND CORRECTLY REPRESENTS THE PROPOSED LOCATION AND EXTENT OF THE WORKS USED TO DIVERT WATER FROM AN UNDERGROUND SOURCE IN THE LAS VEGAS VALLEY BASIN BY JOE CANNAVO FOR COMMERCIAL PURPOSES. I USE, THAT THE PROPOSED POINT OF DIVERSION, THE APPROXIMATE LOCATION AND SIZE OF THE DIVERTING CHANNEL OR OTHER CONDUIT, THE PLACE AND MANNER OF USE AND THE LOCATION AND USE OF ALL OTHER STREAMS, WHICH ARE CROSSED OR CONNECTED WITH THE SAID WORKS ARE FULLY AND CORRECTLY DESIGNATED THEREON.

Robert Fulstone
ROBERT FULSTONE
STATE WATER RIGHTS SURVEYOR
NEVADA CERTIFICATE NO. 639



Lara Castle
LARA CASTLE
NOTARY PUBLIC IN AND FOR SAID COUNTY AND STATE
MY COMMISSION EXPIRES ON DECEMBER 14, 2002



AREA TO BE SERVED = 4.56 A.C.±

BASIS OF BEARING

THE BASIS OF BEARING FOR THIS MAP IS THE NORTH LINE OF THE NORTHEAST QUARTER (NE 1/4), OF THE SOUTHWEST QUARTER (SW 1/4), OF SECTION 32, TOWNSHIP 19 SOUTH, RANGE 62 EAST, M.D.M. WHICH BEARS N 88° 58' 25" E AS SHOWN BY A MAP ON FILE IN THE OFFICE OF CLARK COUNTY, NEVADA RECORDER IN FILE 91, PAGE 50 OF RECORD OF SURVEYS.

LEGEND

◆ MONUMENT FOUND AS SHOWN
(B.O.B.) BASIS OF BEARING

STATE ENGINEER'S USE



MAP TO ACCOMPANY APPLICATION FOR PERMIT TO APPROPRIATE THE PUBLIC WATER OF THE STATE OF NEVADA.

FOR: JOE CANNAVO

PURPOSE: COMMERCIAL PURPOSE
FROM: AN UNDERGROUND SOURCE
CLARK COUNTY, NEVADA

DRAWN BY: K. ASHLEY	FULSTONE ENTERPRISES
DATE: 06/30/99	940 S. MARTIN LUTHER KING BOULEVARD
DWG #: DWG #2713	LAS VEGAS, NV 89109
FILE NAME: JOE CANNAVO	PHONE (702) 382-8141 FAX (702) 382-3103
SCALE: 1"=200'	EMAIL: fel@wizard.com