


PLACE OF USE & POINTS OF DIVERSION : SECTION 23, T. 20 S., R. 61 E., M.D.M.

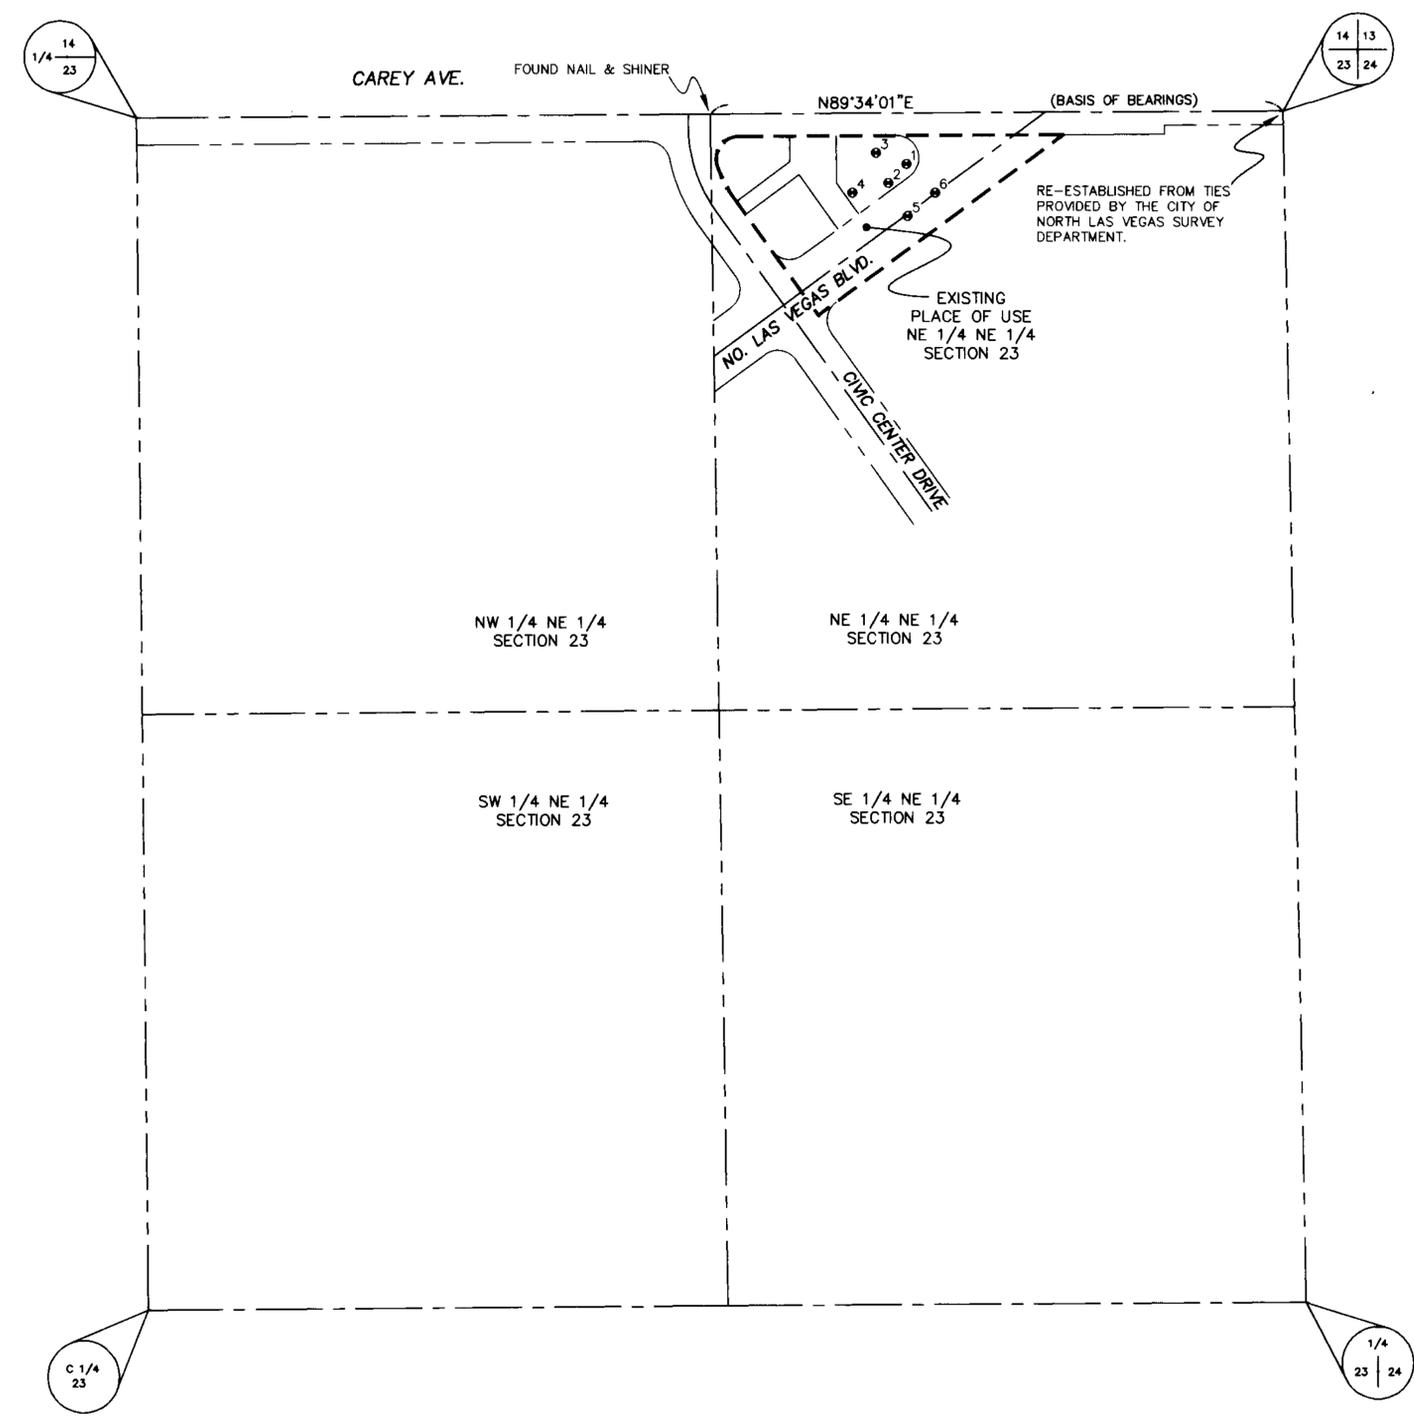

STATE WATER RIGHT SURVEYOR'S AFFIDAVIT

STATE OF NEVADA }
 COUNTY OF CLARK } SS.


I, JERRY SLIGAR, BEING FIRST DULY SWORN, DEPOSE AND SAY THAT THIS MAP, CONSISTING OF ONE SHEET, INCLUSIVE, HAS BEEN CORRECTLY DRAWN TO THE DESIGNATED SCALE FROM FIELD NOTES OF A SURVEY MADE BY ME, OR UNDER MY SUPERVISION AND DIRECTION, BETWEEN THE 21ST DAY OF JUNE, 1999 AND THE 26TH DAY OF JUNE, 1999; THAT IT TRULY AND CORRECTLY REPRESENTS THE PROPOSED LOCATION AND EXTENT OF THE WORKS USED TO DIVERT WATER FROM THE SHALLOW GROUND WATER AQUIFER IN THE LAS VEGAS ARTESIAN BASIN #212 (UNDERGROUND), IN CLARK COUNTY, NEVADA, BY CHEVRON PRODUCTS COMPANY FOR ENVIRONMENTAL MITIGATION PURPOSES. THAT THE PROPOSED POINT OF DIVERSION, THE APPROXIMATE LOCATION AND SIZE OF THE DIVERTING CHANNEL OR OTHER CONDUIT, THE PLACE AND MANNER OF USE, AND THE LOCATION AND NAMES OF ALL OTHER WORKS OR STREAMS WHICH ARE CROSSED BY, OR CONNECTED WITH SAID WORKS, ARE FULLY AND CORRECTLY DESIGNATED THEREON.

Jerry Sligar
 JERRY SLIGAR, P.L.S.
 NEVADA STATE WATER RIGHT SURVEYOR NO. 663



SUBSCRIBED AND SWORN TO BEFORE ME THIS 5TH DAY OF AUGUST, 1999.

Susan Bohne
 SUSAN BOHNE
 NOTARY PUBLIC IN AND FOR CLARK COUNTY, NEVADA.
 MY COMMISSION EXPIRES SEPTEMBER 29, 2001.

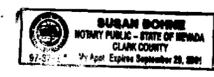

PLACE OF USE


NORTHEAST QUARTER (NE 1/4) OF THE NORTHEAST QUARTER (NE 1/4) OF SECTION 23, TOWNSHIP 20 SOUTH, RANGE 61 EAST.

BASIS OF BEARINGS

NORTH 89°34'01" EAST - BEING THE NORTH LINE OF NORTHEAST QUARTER (NE 1/4) OF THE NORTHEAST QUARTER (NE 1/4) OF SECTION 23, TOWNSHIP 20 SOUTH, RANGE 61 EAST, M.D.M., CLARK COUNTY, NEVADA, AS SHOWN IN FILE 17 OF SURVEYS, PAGE 57, OF OFFICIAL RECORDS, CLARK COUNTY, NEVADA.


TABLE OF BEARINGS AND DISTANCES FROM POINTS OF DIVERSION TO THE NORTH-EAST CORNER OF SECTION 23

POINT OF DIVERSION	LOCATION	DIRECTION	DISTANCE
1	NE 1/4 NE 1/4	N82°00'01"E	861.98'
2	NE 1/4 NE 1/4	N79°43'01"E	909.26'
3	NE 1/4 NE 1/4	N84°06'33"E	927.39'
4	NE 1/4 NE 1/4	N79°18'31"E	993.10'
5	NE 1/4 NE 1/4	N74°30'45"E	883.03'
6	NE 1/4 NE 1/4	N76°53'36"E	809.81'

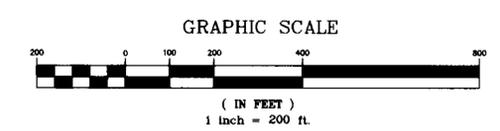

JW SLIGAR, INC.
 LAND SURVEYING
 Mapping ♦ Consulting
 820 S. Valley View Boulevard
 Las Vegas, Nevada 89107
 870-7333 Fax 870-7613

STATE ENGINEER'S USE

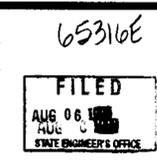

MAP TO ACCOMPANY APPLICATION TO APPROPRIATE WATER FOR ENVIRONMENTAL MITIGATION USE BY CHEVRON PRODUCTS COMPANY FROM THE SHALLOW GROUND WATER AQUIFER IN THE LAS VEGAS ARTESIAN BASIN #212 (UNDERGROUND) IN CLARK COUNTY, NEVADA.

65816 E