



T.40N.,R.54E.,M.D.M.
POINT OF DIVERSION DETAIL

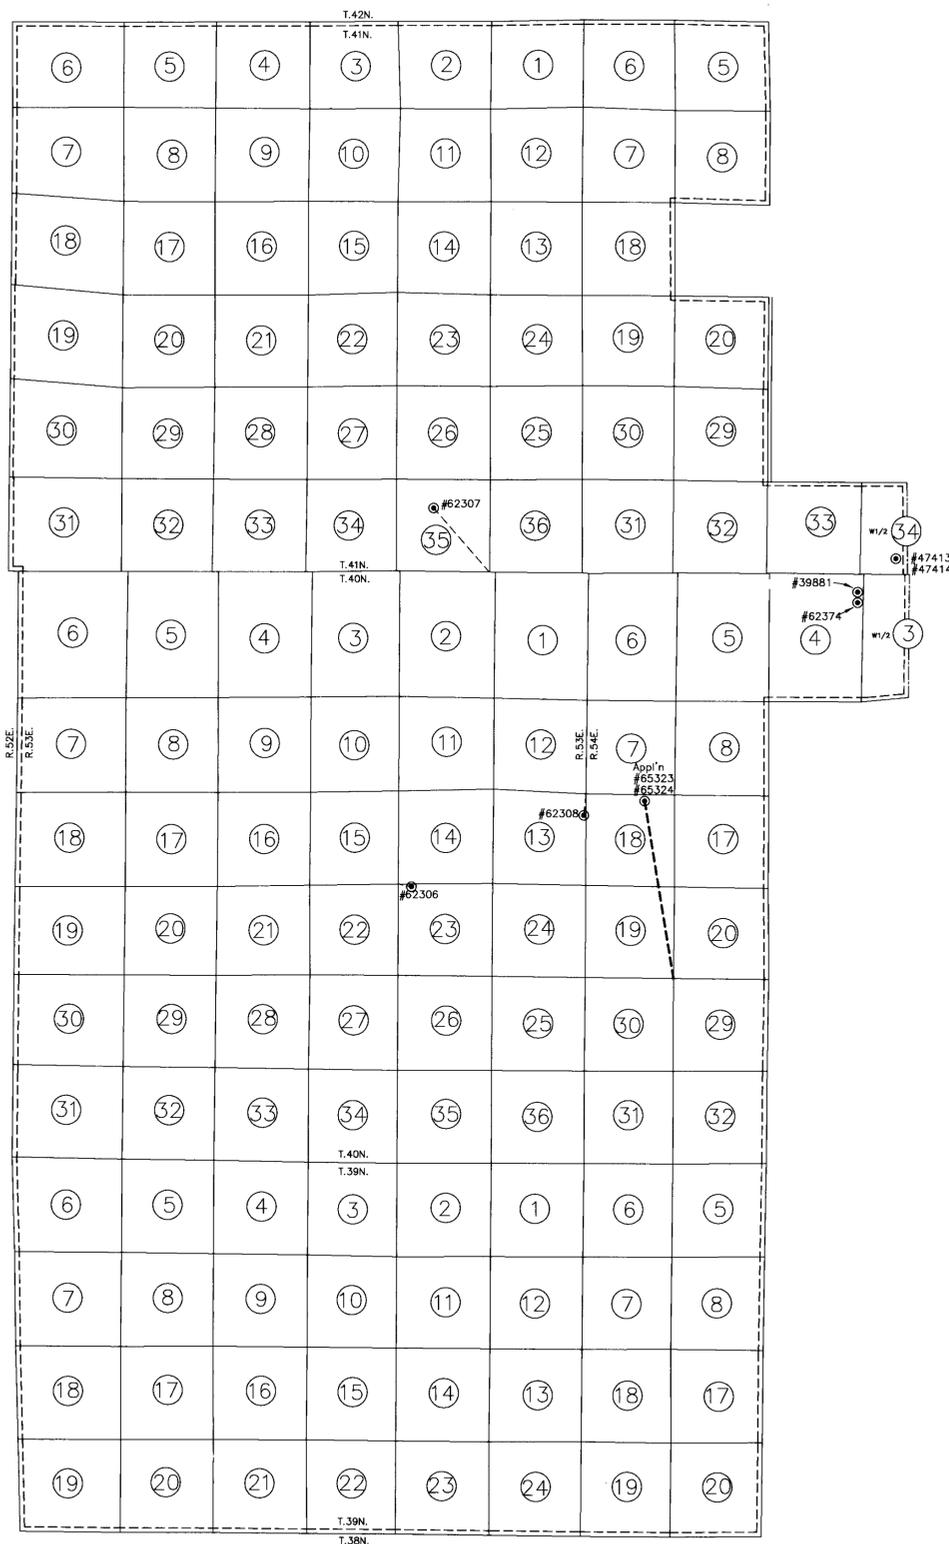


PLACE OF USE

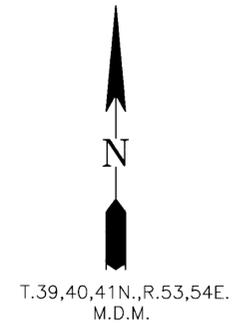

STATE OF NEVADA } S.S.
COUNTY OF ELKO }

I, William A. Nisbet, being first duly sworn, depose and say that this map, consisting of one sheet, has been correctly drawn to the designated scale from field notes of a survey made by me, or under my supervision and direction, on the 6th day of July, 1999; that it truly and correctly represents the proposed location and extent of the works used to divert water from an UNDERGROUND SOURCE, in ELKO COUNTY, by Independence Mining Company, Inc., for MINING, MILLING, DEWATERING AND DOMESTIC purposes. That the proposed point of diversion, the approximated location and size of the diverting channel or other conduit, the place and manner of use, and the location and names of all other works or streams which are crossed by, or connected with, the said works, are fully and correctly designated thereon.

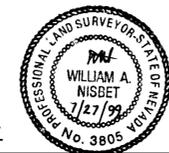

William A. Nisbet
WILLIAM A. NISBET, state water-right surveyor

Subscribed and sworn to before me this 27 day of July, 1999, by
William A. Nisbet.




CoraLee Griswold
NOTARY PUBLIC in and for ELKO COUNTY, NEVADA.

BASIS OF BEARINGS: Magnetic, var. 16° E.

LEGEND

- PROPOSED PLACE OF USE BOUNDARY
- ◇ SECTION CORNER
- POINT OF DIVERSION

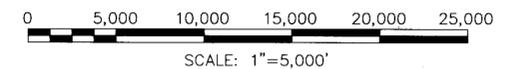

NO.	BY	DATE	DESCRIPTION	CHKD	APPD
REVISIONS					
1	JFP				
DRAWN BY			APPROVED BY		
2004.002			<i>WMA</i>		
JOB NO.			DATE		
2004.002			8-2-96		

CHILTON Engineering and Surveying, LTD
(702) 738-2121 421 Court Street Elko, Nevada 89801

W99003 1/1

STATE ENGINEER'S USE



MAP TO ACCOMPANY APPLICATION TO CHANGE
POINT OF DIVERSION, MANNER & PLACE OF USE OF
A PORTION OF WATER HERETOFORE APPROPRIATED
UNDER PERMITS #42687 & #47148

FOR MINING, MILLING, DEWATERING & DOMESTIC PURPOSES

BY INDEPENDENCE MINING COMPANY, INC.

FROM AN UNDERGROUND SOURCE
IN ELKO COUNTY

W99003

75853T 74566T 74136T 72111T 69905T 68623T 67070T 65924 65323 65322T 65321T