

STATE OF NEVADA
S.S.
COUNTY OF DOUGLAS

I, DAVID A. OWENS, BEING FIRST DULY SWORN, DEPOSE AND SAY THAT THIS MAP, CONSISTING OF ONE SHEET, HAS BEEN CORRECTLY DRAWN TO THE DESIGNATED SCALE FROM FIELD NOTES OF A SURVEY MADE BY ME ON THE 10TH DAY OF JUNE, 1999; AND THAT IT TRULY AND CORRECTLY REPRESENTS THE PROPOSED AND EXISTING POINTS OF DIVERSION FOR PERMIT #49416 TO DIVERT WATER FROM AN UNDERGROUND SOURCE IN DOUGLAS COUNTY, NEVADA, BY EASTSIDE MEMORIAL PARK, INC.

David Owens
STATE WATER RIGHT SURVEYOR

STATE OF NEVADA
S.S.
COUNTY OF DOUGLAS



ON THIS 26th DAY OF July, 1999, PERSONALLY APPEARED BEFORE ME, A NOTARY PUBLIC IN AND FOR SAID COUNTY AND STATE, DAVID A. OWENS, WHO ACKNOWLEDGES THAT HE EXECUTED THE ABOVE INSTRUMENT.

Tina Marie Logan
NOTARY PUBLIC



David Owens
26 Jul 99

DELTA OMNICON CONSULTING, INC.
DAVID OWENS, P.E.
P.O. BOX 16
GARDNERVILLE, NEVADA 89430

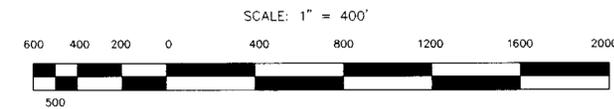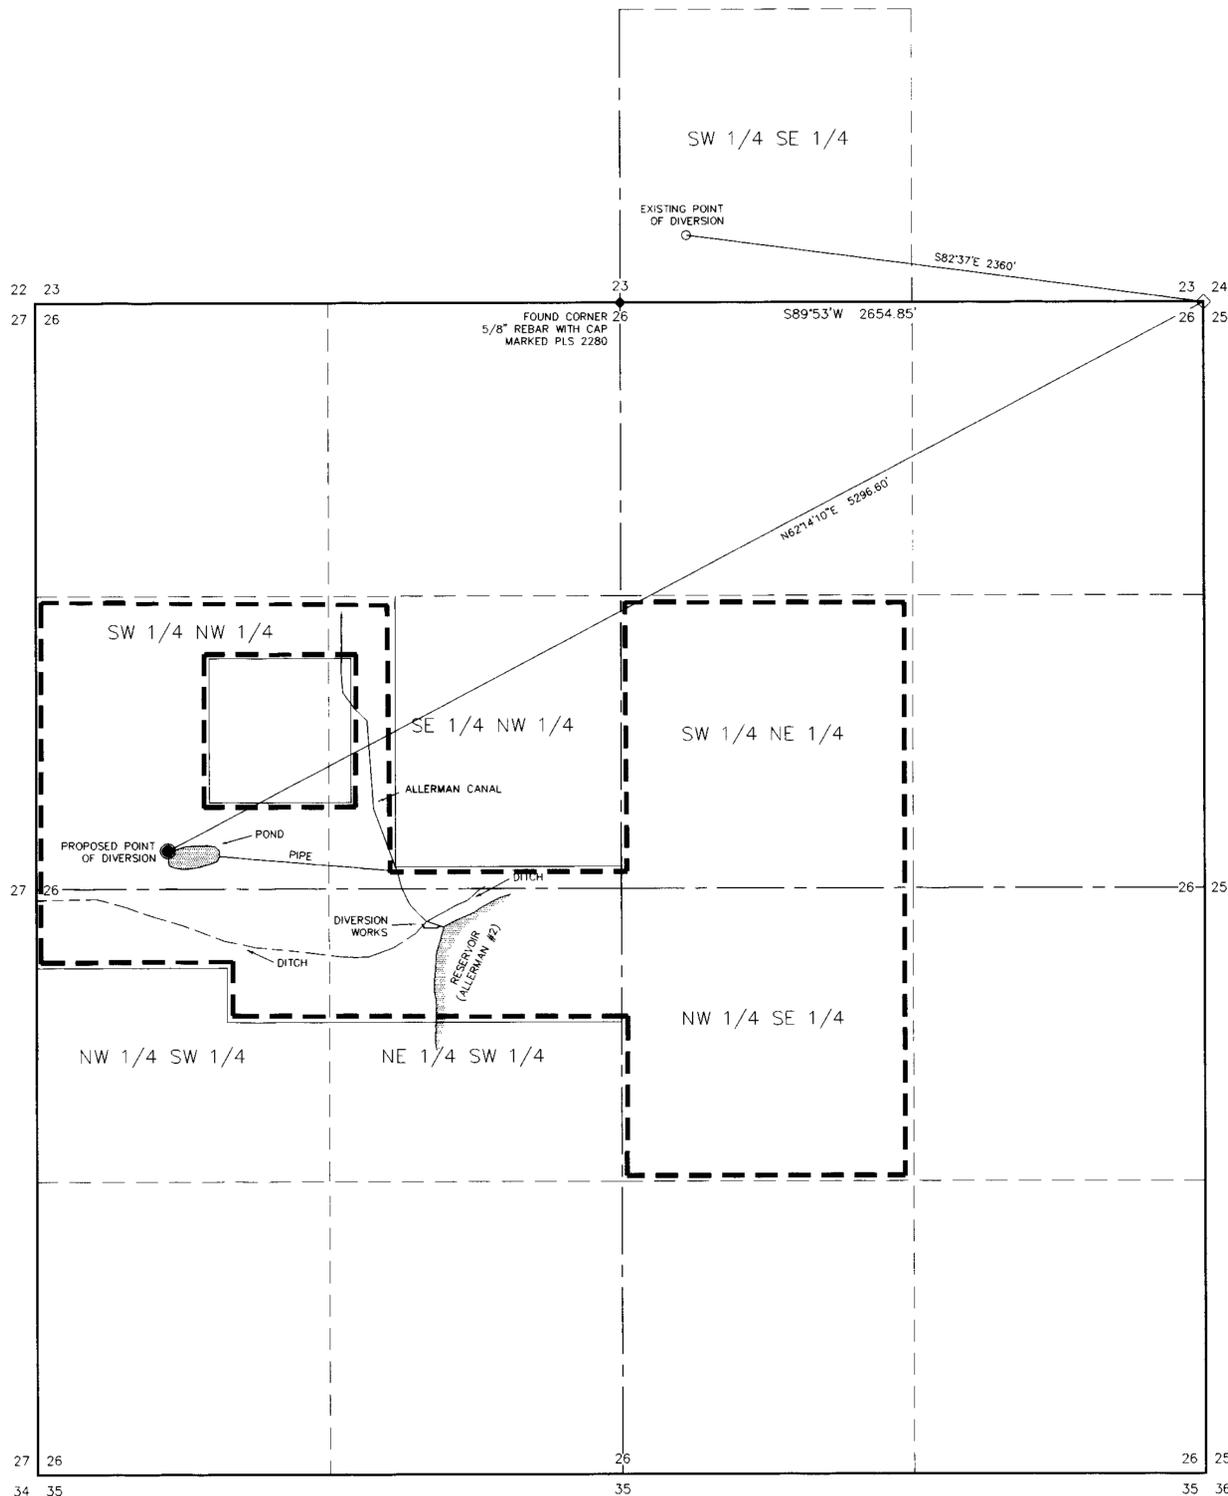

T.13N., R.20E., M.D.B.&M.

----- PROPOSED PLACE OF USE

BASIS OF BEARINGS

THE BASIS OF BEARINGS OF THIS MAP IS THE NORTH LINE OF THE NE QUARTER OF SECTION 26, T.13N., R.20E., M.D.B.&M., SAID LINE BEARS S89°53'W PER ORIGINAL GLO PLAT.

STATE ENGINEER'S USE



MAP TO ACCOMPANY APPLICATION TO CHANGE THE POINT OF DIVERSION & PLACE OF USE OF A PORTION OF WATER APPROPRIATED UNDER PERMIT #49416 FOR QUASI-MUNICIPAL & DOMESTIC PURPOSES BY EASTSIDE MEMORIAL PARK, INC. FROM AN UNDERGROUND SOURCE IN DOUGLAS COUNTY, NEVADA

71.000 65374