

STATE OF NEVADA  
COUNTY OF WASHOE


}SS

I, GEORGE M. THIEL, BEING FIRST DULY SWORN, DEPOSE AND SAY THAT SITE INSPECTIONS HAVE BEEN MADE BY ME, OR UNDER MY SUPERVISION AND DIRECTION, ON OR BEFORE THE 8TH OF SEPTEMBER, 1999; THAT THE LOCATION OF EACH REFERENCE MONUMENT HAS BEEN VERIFIED BY SITE INSPECTION; THAT THE POINT OF DIVERSION AND PLACE OF USE SITES HAVE BEEN INSPECTED; THAT THIS MAP CONSISTING OF 1 SHEET, NUMBERED FROM 1 TO 1, INCLUSIVE, HAS BEEN CORRECTLY DRAWN TO THE DESIGNATED SCALE FROM SURVEYING CALCULATION NOTES PREPARED BY ME, OR UNDER MY SUPERVISION AND DIRECTION, RELYING UPON ANALYSIS OF RECORDED SURVEY MAPS AND OTHER RECORDED SURVEYING DOCUMENTS IN THE OFFICE OF THE LYON COUNTY RECORDER; THAT THIS MAP TRULY AND CORRECTLY REPRESENTS THE PROPOSED LOCATION AND EXTENT OF THE WORKS USED TO DIVERT WATER FROM AN UNDERGROUND SOURCE, IN LYON COUNTY NEVADA, BY DONALD W. RENNER AND LaSHELE M. RENNER, FOR IRRIGATION PURPOSES. THAT THE PROPOSED POINT OF DIVERSION, THE APPROXIMATE LOCATION AND SIZE OF THE DIVERTING CHANNEL OR OTHER CONDUIT, ALL RESERVOIRS OR BASINS, THE LOCATION AND NAMES OF ALL OTHER WORKS WHICH WILL CROSS OR CONNECT WITH THE PROPOSED WORKS, AND THE BOUNDARY OF ALL LANDS, SHOWING BY 40-ACRE SUBDIVISIONS THE AREAS PROPOSED TO BE SERVED, ARE FULLY AND CORRECTLY DESIGNATED THEREON.

*George M. Thiel*  
GEORGE M. THIEL  
REGISTERED PROFESSIONAL ENGINEER  
CIVIL  
No. 696  
EXPIRES 7-24-99


SUBSCRIBED AND SWORN TO BEFORE ME  
THIS 8<sup>th</sup> DAY OF Sept., 1999.  
*Clelie D. Kirby*  
NOTARY PUBLIC IN AND FOR Washoe COUNTY, Nevada  
MY COMMISSION EXPIRES May 26, 2003.

CLELIE D. KIRBY  
Notary Public - State of Nevada  
Appointment Recorded in Washoe County  
No. 99-97266-2 Expires May 26, 2003

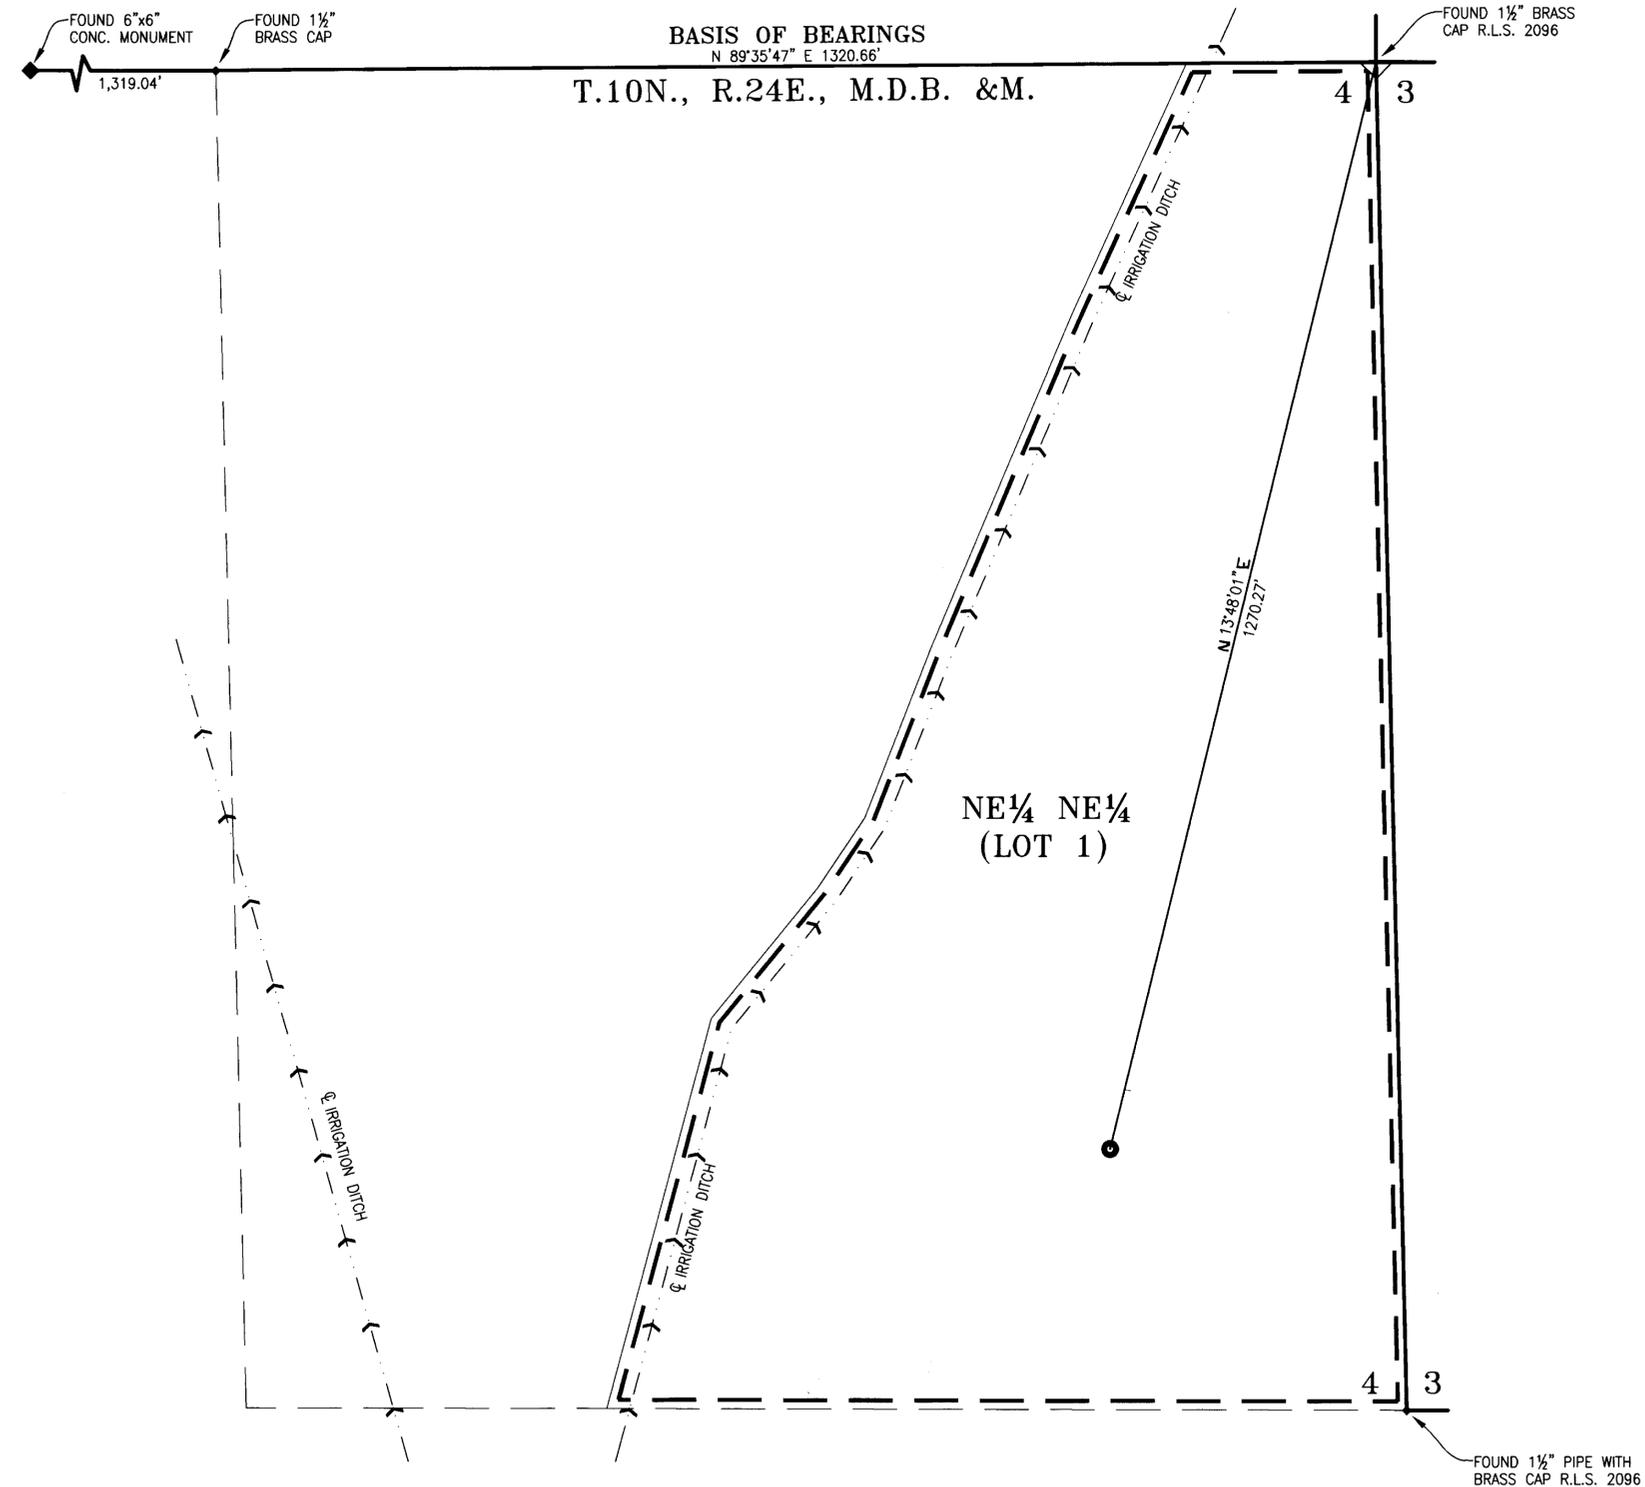

**BASIS OF BEARINGS**  
THE NORTH LINE OF SECTION 4, T.10N., R.24E., M.D.B. &M., AS SHOWN ON PARCEL MAP NO. 60199 FILED IN THE OFFICE OF THE LYON COUNTY RECORDER.

- LEGEND**
- - - - - PROPOSED PLACE OF USE
  - ◇ - FOUND SECTION CORNERS AS NOTED
  - ◆ - FOUND QUARTER CORNER AS NOTED
  - - PROPOSED POINT OF DIVERSION
  - ◆ - FOUND SIXTEENTH CORNER AS NOTED

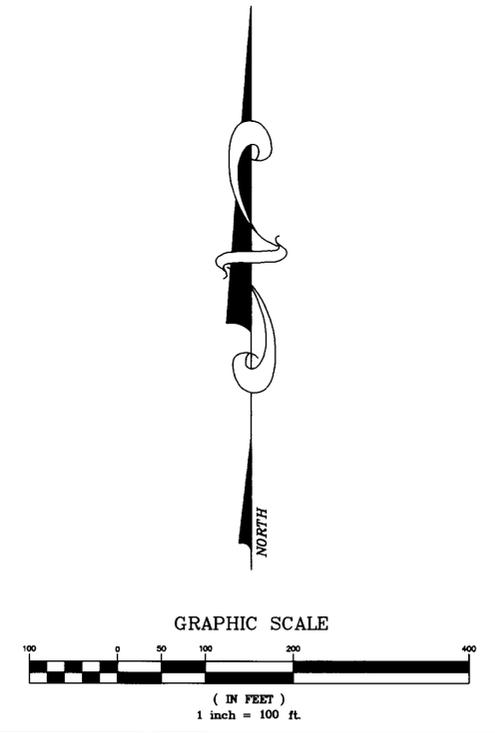

**TEC THIEL ENGINEERING CONSULTANTS**  
P.O. Box 70458 Reno, Nevada 89570-0458  
(775)352-7800 Fax (775)352-7929

STATE ENGINEER'S USE

65468

**FILED**  
OCT 01 1999  
STATE ENGINEER'S OFFICE

MAP TO ACCOMPANY APPLICATION TO CHANGE THE POINT OF DIVERSION, PLACE AND MANNER OF USE OF A PORTION OF PERMIT 12156, CERTIFICATE 3397 FOR IRRIGATION PURPOSES BY DONALD W. RENNER AND LaSHELE M. RENNER FROM AN UNDERGROUND SOURCE

LYON COUNTY NEVADA

65468