

STATE OF NEVADA
 COUNTY OF WASHOE S.S.

I DALE D. KULM, BEING FIRST DULY SWORN, DEPOSE AND SAY THAT THIS MAP, CONSISTING OF ONE SHEET, HAS BEEN CORRECTLY DRAWN TO THE DESIGNATED SCALE FROM RECORD DATA, AND THAT IT TRULY REPRESENTS THE PROPOSED CHANGES IN THE PLACE AND MANNER OF USE, OF THE WATERS FROM THE TRUCKEE RIVER, IN WASHOE COUNTY NEVADA, BY LOCKWOOD INVESTMENT CO. LLC., FOR INDUSTRIAL (GRAVEL WASHING) PURPOSES.

DALE D. KULM
 STATE ENGINEER SURVEYOR #527
 9/14/99

SUBSCRIBED AND SWORN TO BEFORE ME THIS 14 DAY OF September 1999.

JACK HADDOCK
 NOTARY PUBLIC

JACK HADDOCK
 Notary Public - State of Nevada
 Appointment Recorded in Washoe County
 No. 87-2009-2 - Expires July 5, 2001

PROPOSED PLACE OF USE


ALL OF THE N 1/2 OF SECTION 17, AND THAT PORTION OF THE S 1/2 OF SECTION 17, LYING NORTH OF THE NORTHERLY RIGHT-OF-WAY LINE OF INTERSTATE HIGHWAY 80, T.19N., R.21E., M.D.M.

EXISTING PLACE OF USE

PORTIONS OF THE SE 1/4 SW 1/4 OF SECTION 17, T.19N., R.21E., M.D.M. TOTAL = 3.387 ACRES.

BASIS OF BEARINGS


TIE TO POINT OF DIVERSION AS INDICATED WITHIN THE ORR DITCH DECREE; AND SUPPORTED BY A MAP ON FILE WITH THE STATE ENGINEERS OFFICE.

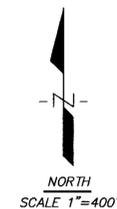

STATE ENGINEER'S USE



MAP TO ACCOMPANY APPLICATION TO CHANGE THE PLACE OF USE AND MANNER OF USE OF A PORTION OF THE TRUCKEE RIVER DECREE, CLAIM 623, FOR INDUSTRIAL USE (GRAVEL WASHING), BY LOCKWOOD INVESTMENT CO. LLC., FROM THE TRUCKEE RIVER IN WASHOE COUNTY, NEVADA.

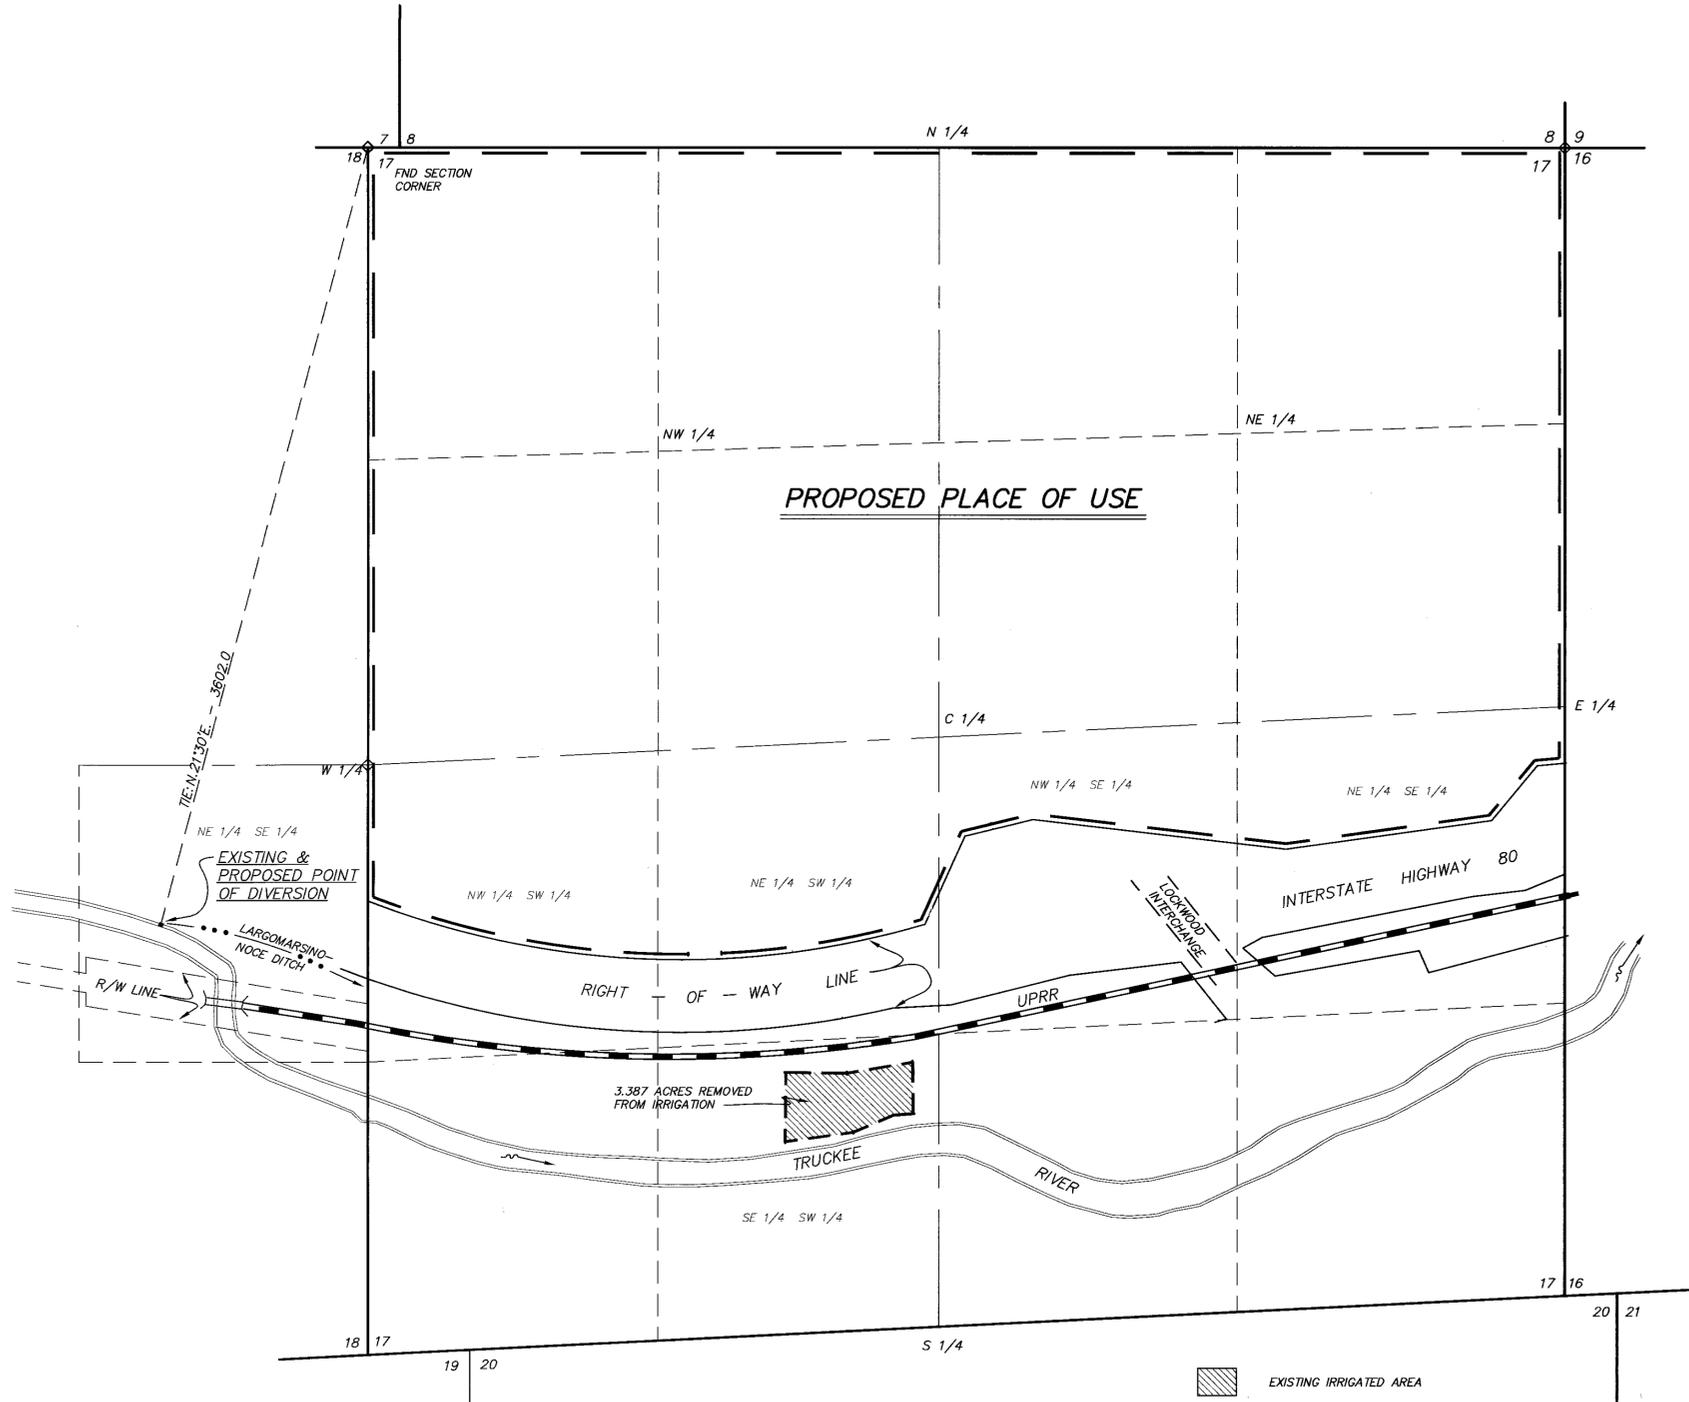

EXISTING IRRIGATED AREA

L:\KWOOD\1.DWG

77487 77486 68165 65495