


SCALE: 1" = 200'

A PORTION OF SECTIONS 10 & 15
T32N, R23E, M.D.M.

GRAPHIC SCALE



(IN FEET)
1 inch = 200 ft.

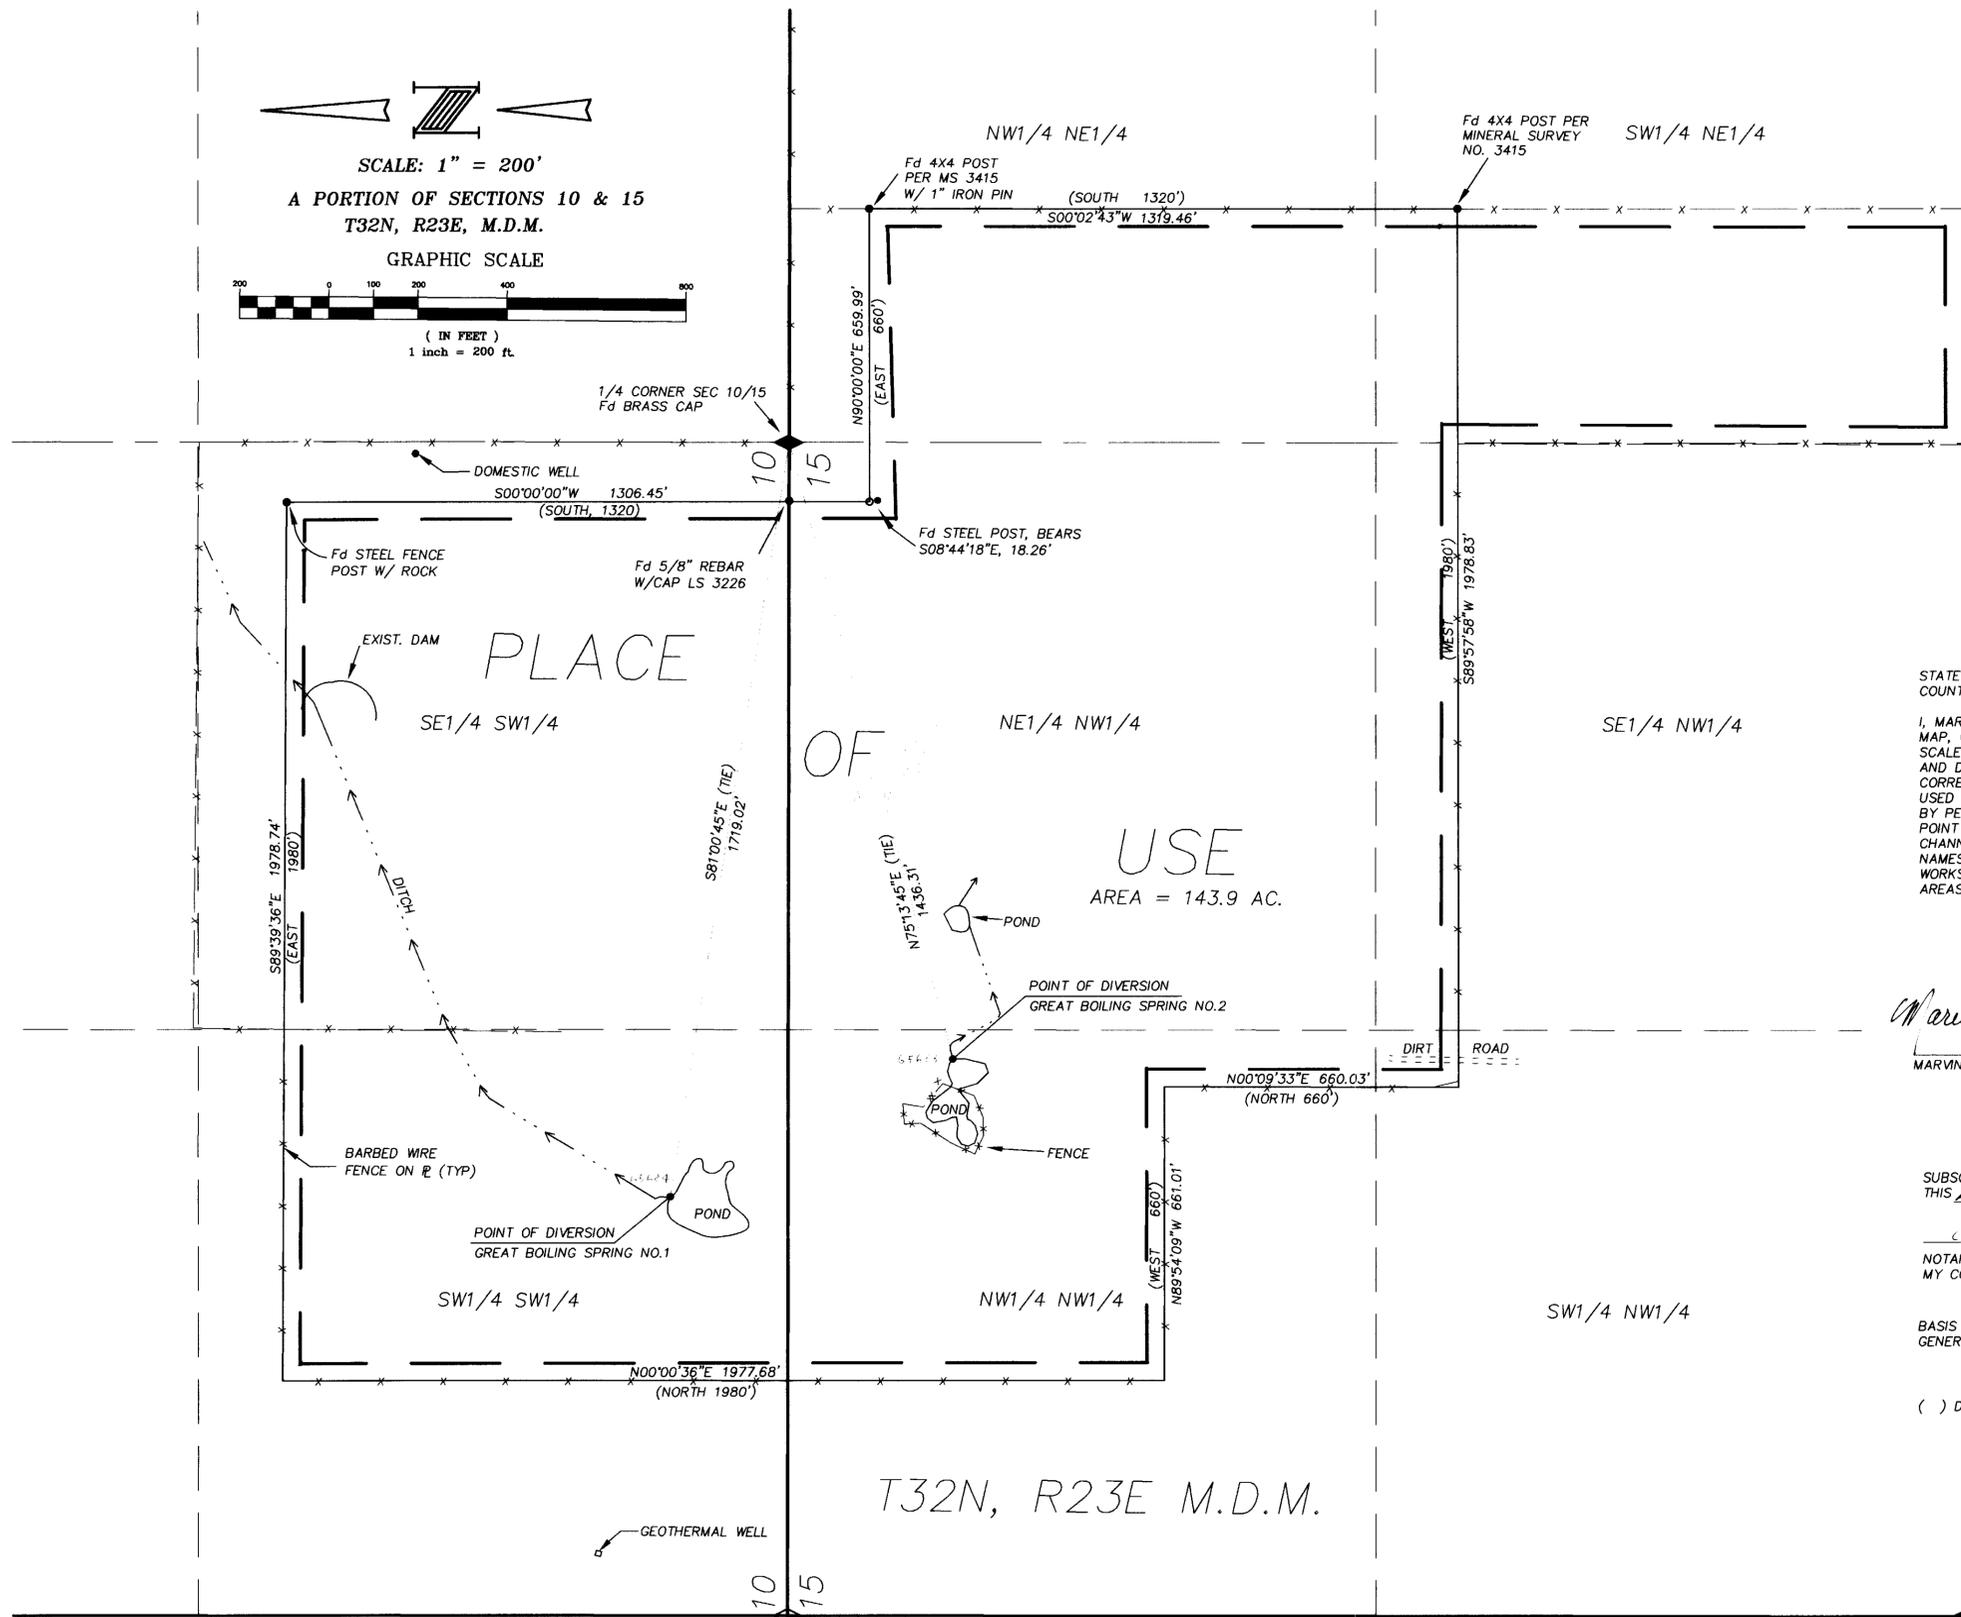

STATE OF NEVADA
COUNTY OF WASHOE

I, MARVIN H. HAMRICK, BEING FIRST DULY SWORN, DEPOSE AND SAY THAT THIS MAP, CONSISTING OF ONE SHEET, HAS BEEN CORRECTLY DRAWN TO THE DESIGNATED SCALE FROM FIELD NOTES OF A SURVEY MADE BY ME, OR UNDER MY SUPERVISION AND DIRECTION, ON THE 9TH DAY OF SEPTEMBER, 1999; AND THAT IT TRULY AND CORRECTLY REPRESENTS THE PROPOSED LOCATION AND EXTENT OF THE WORKS USED TO DIVERT WATER FROM GREAT BOILING SPRINGS, IN WASHOE COUNTY NEVADA, BY PEREGRINE PROPERTIES, L.L.C. FOR WILDLIFE PURPOSES. THAT THE PROPOSED POINT OF DIVERSION, THE APPROXIMATE LOCATION AND SIZE OF THE DIVERTING CHANNEL OR OTHER CONDUIT, ALL RESERVOIRS OR BASINS, THE LOCATION AND NAMES OF ALL OTHER WORKS WHICH WILL CROSS OR CONNECT WITH THE PROPOSED WORKS, AND THE BOUNDARY OF ALL LANDS, SHOWING BY 40-ACRE SUBDIVISIONS THE AREAS PROPOSED TO BE SERVED, ARE FULLY AND CORRECTLY DESIGNATED THEREON.



Marvin Hamrick
MARVIN H. HAMRICK (WTR. RTS. SURVEYOR No. 614)
10-29-99

SUBSCRIBED AND SWORN BEFORE ME
THIS 20th DAY OF October, 1999.

Karen Pratt
NOTARY PUBLIC IN AND FOR WASHOE COUNTY, NEVADA.
MY COMMISSION EXPIRES: May 1, 2002



BASIS OF BEARING: MINERAL SURVEY NO. 3415, AS FILED IN U.S. SURVEYOR GENERAL OFFICE ON MAY 29, 1908, RENO NEVADA.

() DENOTES RECORD INFORMATION PER MINERAL SURVEY NO. 3415

65623 PERMITS NO. 18248 ISSUED 9-27-11
65624 PERMITS NO. 18249 ISSUED 9-27-11

g&a Gray & Associates INC.
CIVIL ENGINEERS • PLANNERS • SURVEYORS
130 Vine Street Reno, Nevada 89503 • (775)-329-2911

STATE ENGINEER'S USE
RAD 11-2-99 A portion of the P.O.V. in SW 1/4 NW 1/4 Sec 15 is not included in App. 65623-24
FILED
OCT 22 1999
STATE ENGINEER'S OFFICE

MAP TO ACCOMPANY APPLICATION
TO APPROPRIATE WATER
FOR WILDLIFE PURPOSES
BY
PEREGRINE PROPERTIES, L.L.C.
FROM GREAT BOILING SPRINGS
WASHOE CO. - NEVADA
SHEET 1 OF 1

65624 65623