



MAP TO ACCOMPANY APPLICATION TO CHANGE PLACE OF USE AND POINT OF DIVERSION OF A PORTION OF PERMIT NO. 11101

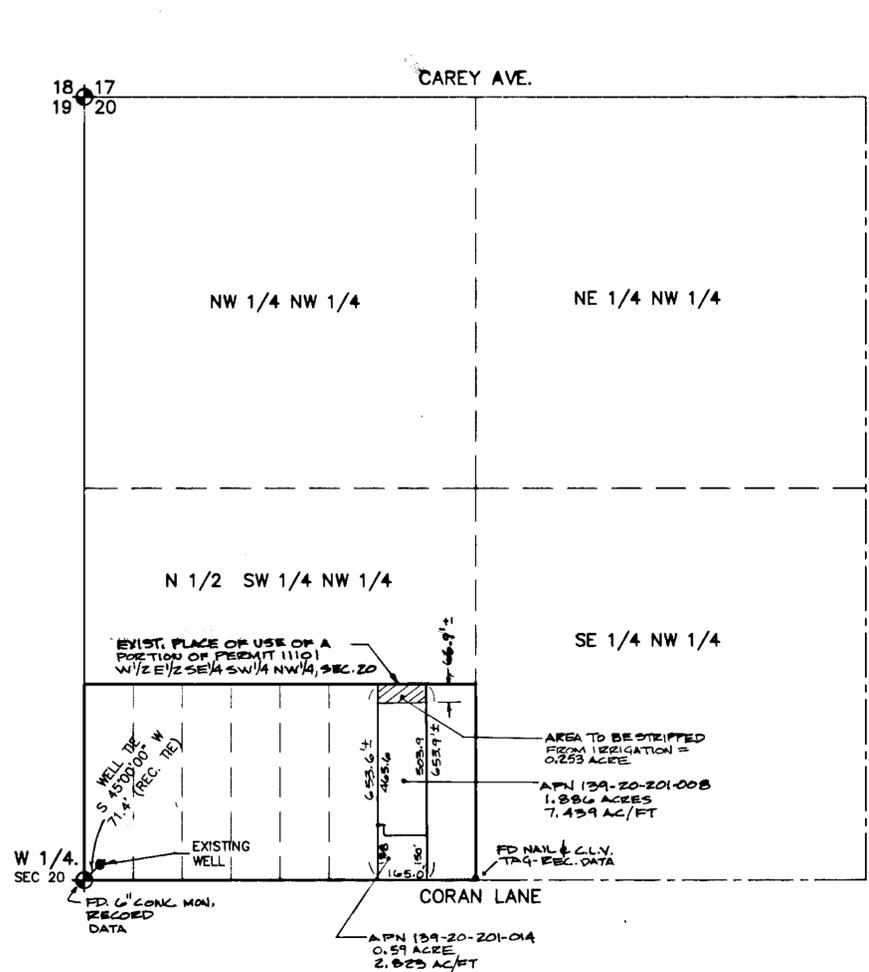

EXISTING PLACE OF USE
NW 1/4 SEC. 20, T20S, R61E, M.D.M.

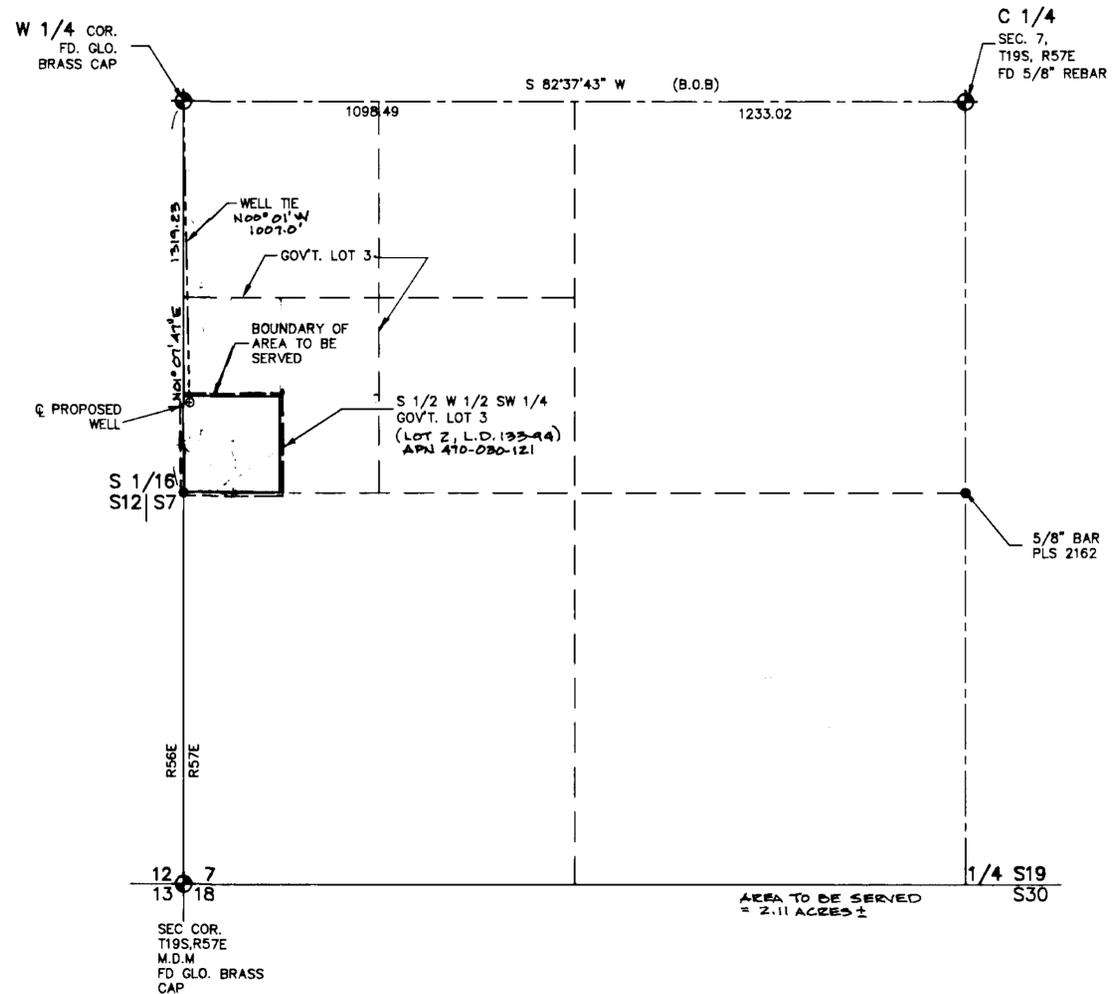

PROPOSED PLACE OF USE
SW 1/4 SEC. 7, T19S, R57E, M.D.M.


BASIS OF BEARINGS

S 82°37'43" W, BEING THE NORTH LINE OF THE SOUTHWEST ONE-QUARTER (SW 1/4) SECTION 7, TOWNSHIP 19 SOUTH, RANGE 57 EAST, M.D.M PER FILE 70, PAGE 29 OF SURVEYS

ACKNOWLEDGEMENT

STATE OF NEVADA
COUNTY OF CLARK

THIS INSTRUMENT WAS ACKNOWLEDGED BEFORE ME ON 10-18-99
BY ROBERT FULSTONE

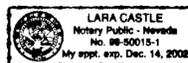


Lara Castle
LARA CASTLE
NOTARY PUBLIC IN AND FOR SAID COUNTY AND STATE
MY COMMISSION EXPIRES ON DECEMBER 14, 2002

LEGEND

- ⊕ MONUMENTS FOUND AS SHOWN
- (B.O.B.) BASIS OF BEARINGS
- R-# RECORD DATA


I, ROBERT FULSTONE, BEING FIRST DULY SWORN DEPOSE AND SAY THAT THIS MAP CONSISTING OF ONE SHEET HAS BEEN CORRECTLY DRAWN TO THE DESIGNATED SCALE FROM THE FIELD NOTES OF THE SURVEY MADE UNDER MY SUPERVISION AND DIRECTION ON 10/13/99 AND THAT IS TRULY AND CORRECTLY REPRESENTS THE PROPOSED LOCATION AND EXTENT OF THE WORKS USED TO DIVERT WATER FROM AN UNDERGROUND SOURCE IN THE LAS VEGAS VALLEY BASIN BY FACCINTO JR. FAMILY TRUST FOR DOMESTIC & IRRIGATION USE, THAT THE PROPOSED POINT OF DIVERSION, THE APPROXIMATE LOCATION AND SIZE OF THE DIVERTING CHANNEL OR OTHER CONDUIT, THE PLACE AND MANNER OF USE AND THE LOCATION AND USE OF ALL OTHER STREAMS, WHICH ARE CROSSED OR CONNECTED WITH THE SAID WORKS ARE FULLY AND CORRECTLY DESIGNATED THEREON.

Robert Fulstone
ROBERT FULSTONE
STATE WATER RIGHTS SURVEYOR
NEVADA CERTIFICATE NO. 639

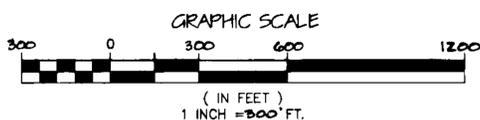

DRAWN BY: L. A. MARTUS	FULSTONE ENTERPRISES
DATE: 10/12/99 REVISED 12/19/99	940 S. MARTIN LUTHER KING BOULEVARD
DWG #: 44-18	LAS VEGAS, NV 89109
FILE NAME: 2782WRT.DWG	PHONE (702) 382-8141 FAX (702) 382-3103
SCALE: 1" = 400'	EMAIL: fel@wizard.com

STATE ENGINEER'S USE

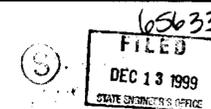

MAP TO ACCOMPANY APPLICATION FOR CHANGE OF PLACE OF USE AND POINT OF DIVERSION OF A PORTION OF PERMIT NO. 11101

FOR: FACCINTO JR. FAMILY TRUST
PURPOSE: DOMESTIC & IRRIGATION
FROM: AN UNDERGROUND SOURCE IN CLARK COUNTY, NEVADA

70879 65633