

STATE OF NEVADA

SS.


CARSON CITY

Township 2 North, Range 67 East, M.D.B. & M.

I Randal L. Briggs, being first duly sworn, depose and say that this map, consisting of one sheet, inclusive, has been correctly drawn to the designated scale from field notes of a survey made by me, ( or under my supervision and direction ), on the 15th day of July 1999 and that it truly and correctly represents the proposed location and extent of the works used to divert water from an underground source in Lincoln County, by Ruby Lister for irrigation purposes. That the proposed point of diversion, the approximate location and size of the diverting channel or other conduit, the place of use and manner of use and the location and names of all other works or streams which are crossed by or connected with the said works, are fully and correctly designated thereon.




Randal L. Briggs No. 875 Nevada State Water Rights Surveyor

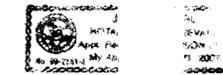


Subscribed and sworn to before me this 22 day of December, 1999 Notary Public in and for Carson City, Nevada.

Notary [Signature]

BASIS OF BEARINGS SOLAR OBSERVATION

 

SCALE 1" = 600'

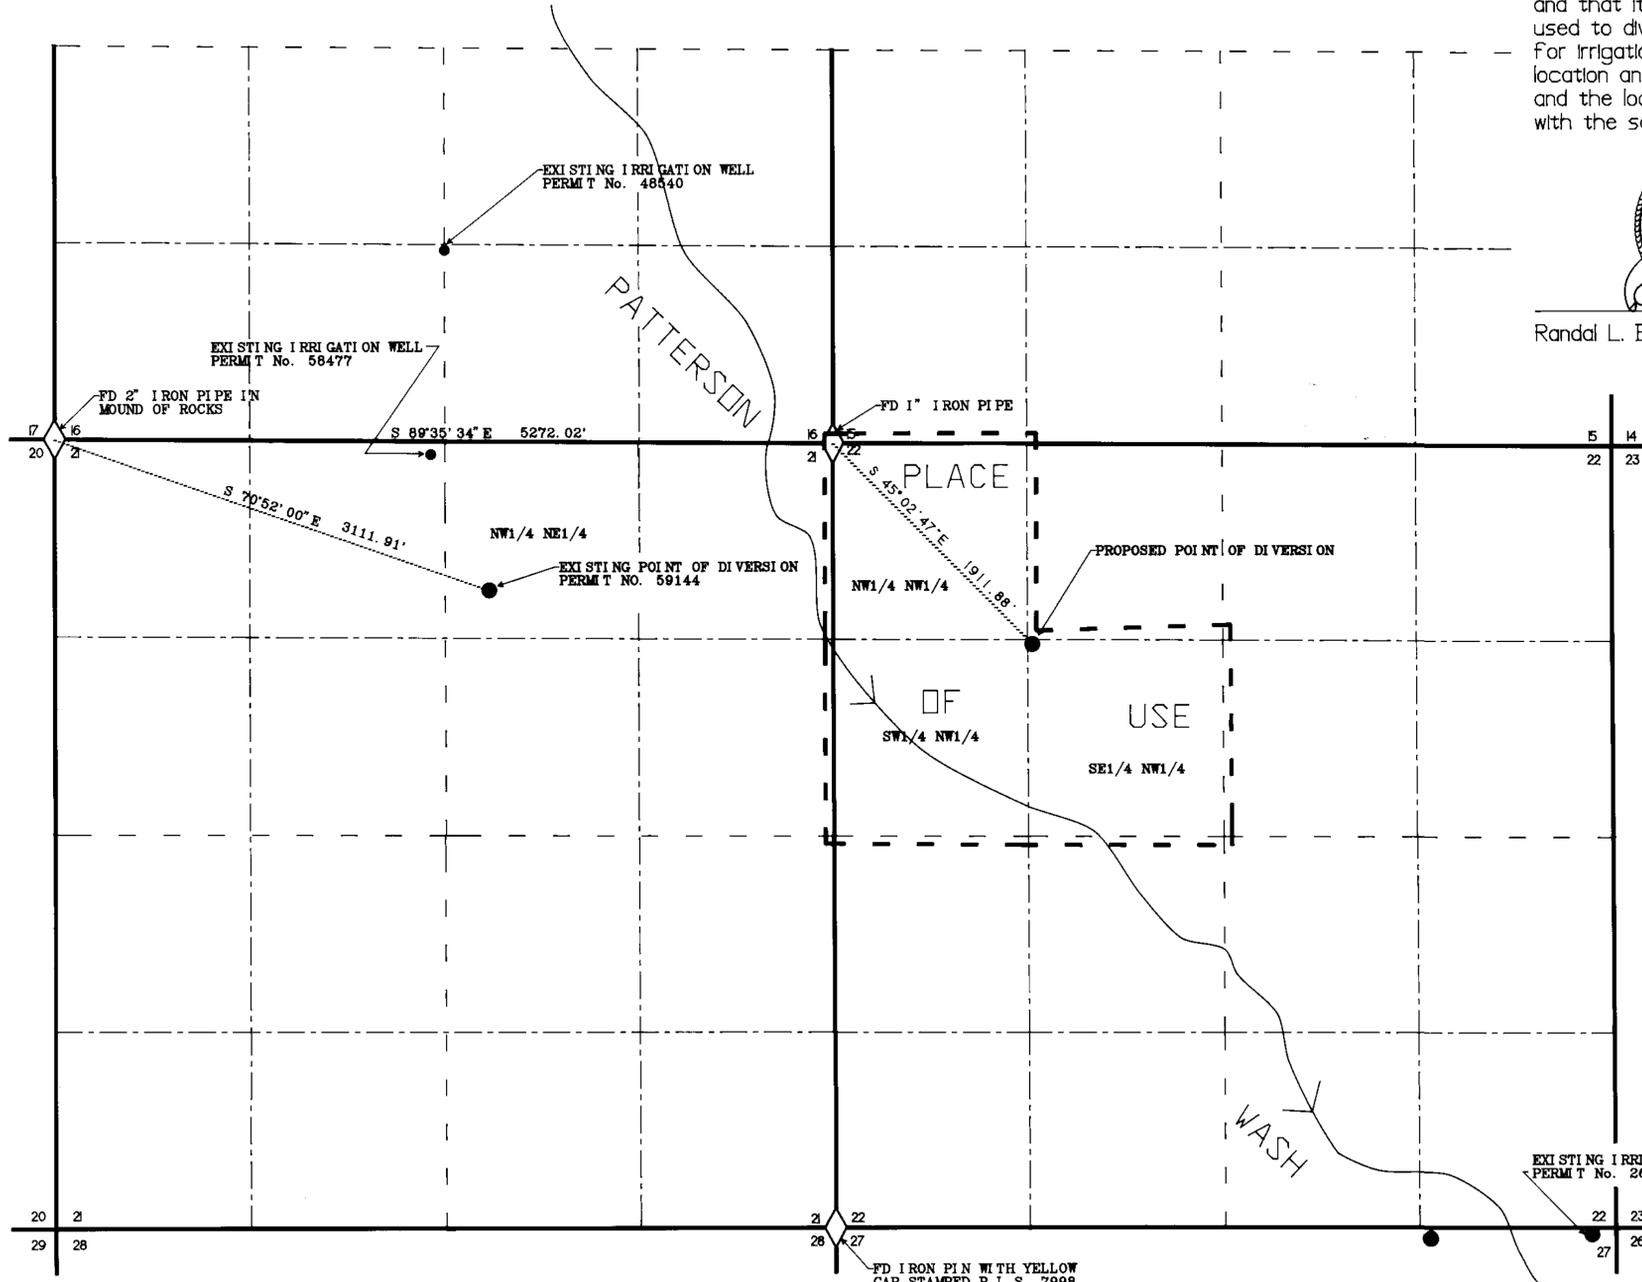

STATE ENGINEERS USE

NOTES: Existing P.O.U. of 59144 is NOT SHOWN, however the original copy of this map was returned to the preparer and the existing P.O.U. was NOT REQUESTED. Also, the existing P.O.U. is discernable on this map, being the NW Section 21 and SW 1/4, SW 1/4 NW 1/4 Sec. 22, T. 2N., R. 67E., M.D.B. & M. 11/24/99

SURVEYED & MAPPED BY Randal L. Briggs P.L.S. 1350 AVE. D. ELY, NEVADA 89301 phone: (775) 259-0516 FILED BY: RUBY LISTER NOVEMBER 1999

FILED NOV 24 1999 STATE ENGINEER'S OFFICE

MAP TO ACCOMPANY APPLICATION to CHANGE PLACE OF USE OF A PORTION of PLACE OF USE OF A PORTION UNDERGROUND SOURCES for IRRIGATION PURPOSES by RUBY LISTER under APPLICATION NO. 59144 in SEC 21 & 22, T. 2N., R. 67E., M.D.B. & M. LINCOLN COUNTY, NEVADA.

65880 65881 65639