



STATE OF NEVADA
 COUNTY OF WASHOE

}SS

I, GEORGE M. THIEL, BEING FIRST DULY SWORN, DEPOSE AND SAY THAT THIS MAP, CONSISTING OF ONE SHEET, HAS BEEN CORRECTLY DRAWN TO THE DESIGNATED SCALE FROM FIELD NOTES OF A SURVEY MADE BY ME, OR UNDER MY SUPERVISION AND DIRECTION, BETWEEN THE 2ND & 3RD DAY OF MARCH, 1999; THAT IT TRULY AND CORRECTLY REPRESENTS THE PROPOSED LOCATION AND EXTENT OF THE WORKS USED TO DIVERT WATER FROM ROCK CREEK IN WASHOE COUNTY, NEVADA, BY BRIGHT-HOLLAND CORPORATION, A NEVADA CORPORATION FOR IRRIGATION PURPOSES. THAT ALL OTHER WORKS OR STREAMS WHICH ARE CROSSED BY OR CONNECTED WITH SAID WORKS, AND THE BOUNDARY AREA AND KIND OF CULTURE OF LANDS IRRIGATED, ARE CORRECTLY SHOWN AND DESIGNATED HEREON.

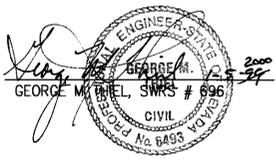


SUBSCRIBED AND SWORN TO BEFORE ME
 THIS 5th DAY OF January, 2000
 [Signature]
 NOTARY PUBLIC IN AND FOR Washoe County, Nevada
 MY COMMISSION EXPIRES October 1, 2003

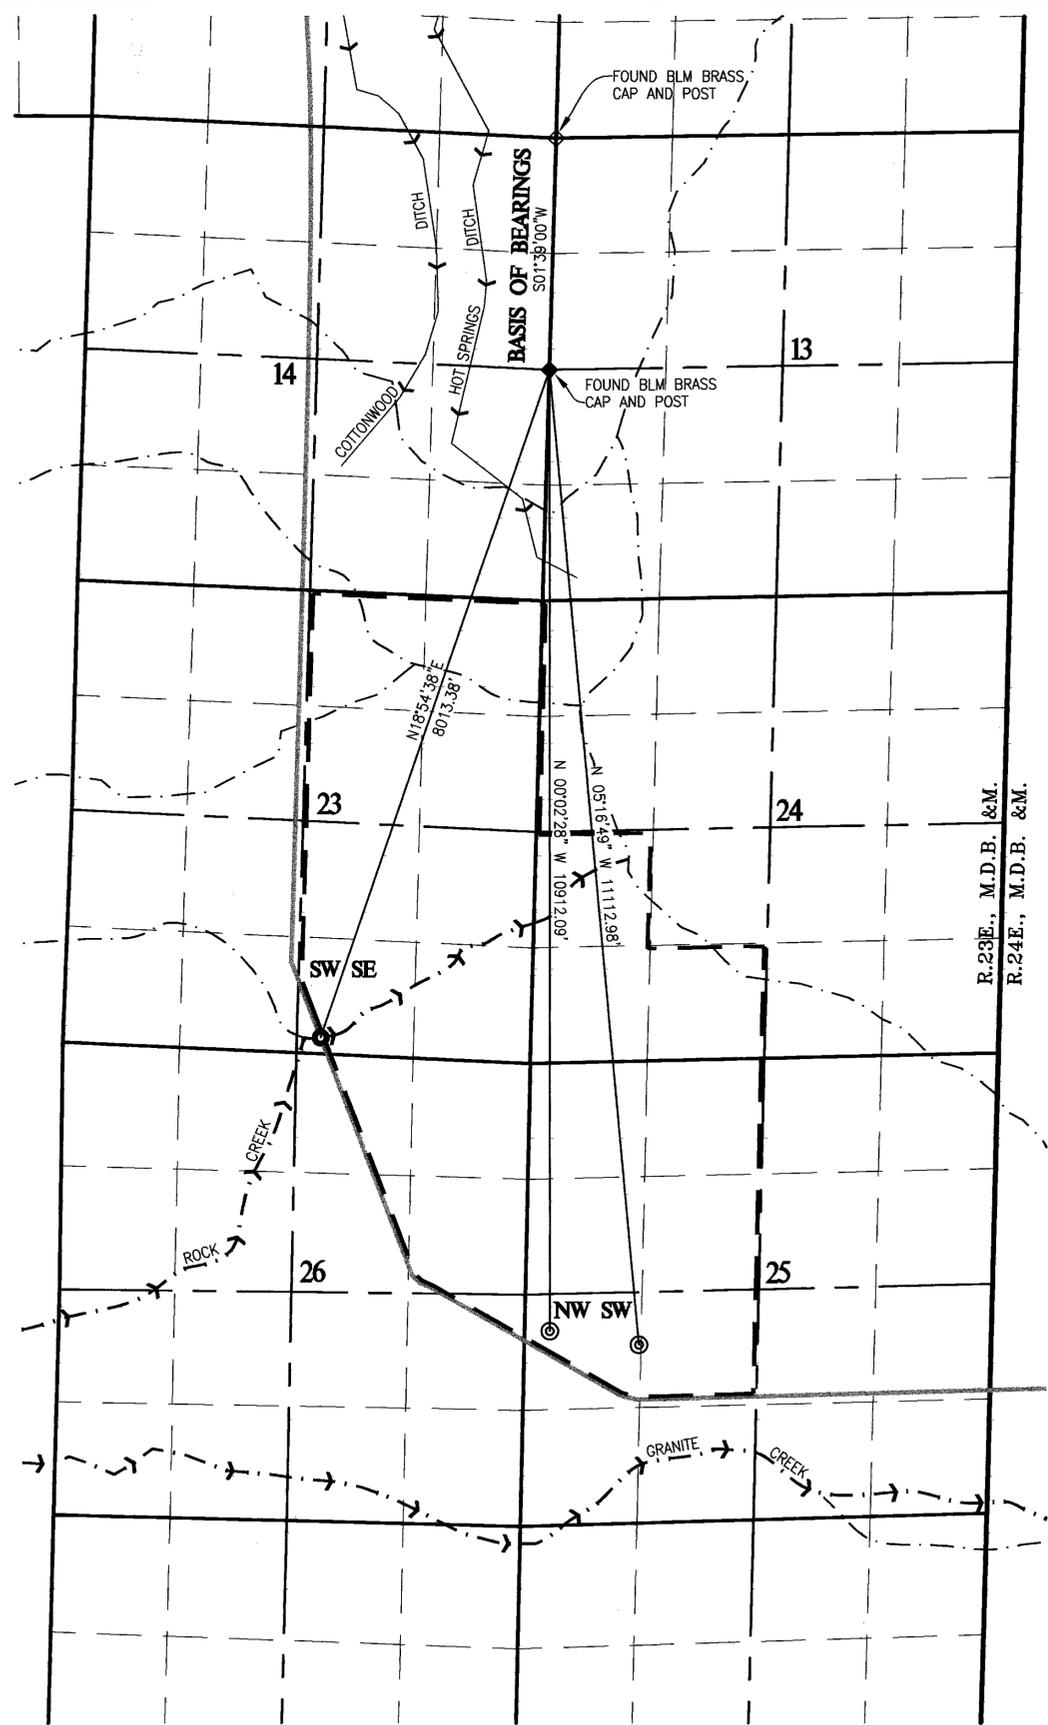


BASIS OF BEARINGS
 THE EAST LINE OF SECTION 14 BEARING N 01°39'00" E,
 PER THE DEPENDENT RESURVEY ON FILE WITH THE BUREAU
 ON LAND MANAGEMENT, NEVADA STATE OFFICE, DATED
 MAY 25, 1977.

LEGEND

- — PLACE OF USE
- ◇ — FOUND SECTION CORNERS AS NOTED
- ◆ — FOUND QUARTER CORNERS AS NOTED
- — PROPOSED POINT OF DIVERSION
- ⊙ — EXISTING POINT OF DIVERSION PROOFS 09096 & 09097

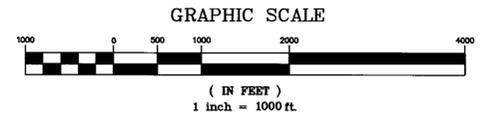

SHEET 1 OF 1 JANUARY 4, 2000

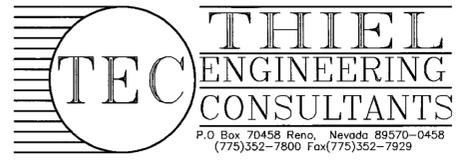

STATE ENGINEER'S USE
 KES/CB 1-7-00 The township is 39N per Application 65669 and the "Nevada Map Atlas."
 [Seal] JAN 07 2000

MAP TO ACCOMPANY
 APPLICATION TO APPROPRIATE
 FOR IRRIGATION USE BY BRIGHT-HOLLAND CORPORATION, A NEVADA CORPORATION FROM ROCK CREEK
 WASHOE COUNTY NEVADA

79669 65669