


STATE OF NEVADA)
)SS
 COUNTY OF HUMBOLDT)

I, JOHN H. MILTON III, being first duly sworn, depose and say that this map, consisting of one sheet, numbered from 1 to 1, inclusive, has been correctly drawn to the designated scale from field notes of a survey made by me, or under my supervision and direction, between the 17th day of February, 2000 and the 18th day of February, 2000; that it truly and correctly represents the proposed location and extent of the works used to divert water from underground in Humboldt County, Nevada by the City of Winnemucca, for municipal purposes under Permit No. 16578 Cert. 5153; That the proposed point of diversion, the approximate location and size of the diverting channel or other conduit, the place and manner of use, and the location and names of all other works or streams which are crossed by, or connected with the said works, are fully and correctly designated thereon.





Subscribed and sworn to before me this 24th day of FEBRUARY 2000.

Terry W. Miller
 Notary Public in and for Humboldt County, State of Nevada.
 My commission expires 5-31-2003

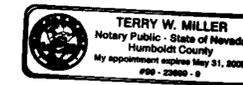

Basis of Bearings is N 0°08'58" E being the bearing of the east line of the Southeast Quarter (S.E. 1/4) of Section 20, T. 36 N., R. 38 E., M.D.B. & M. as shown on Map File Number 181104 recorded in the office of the Recorder of Humboldt County, Nevada.

Indicates Existing Place of Use ————
 Indicates Proposed Place of Use ————

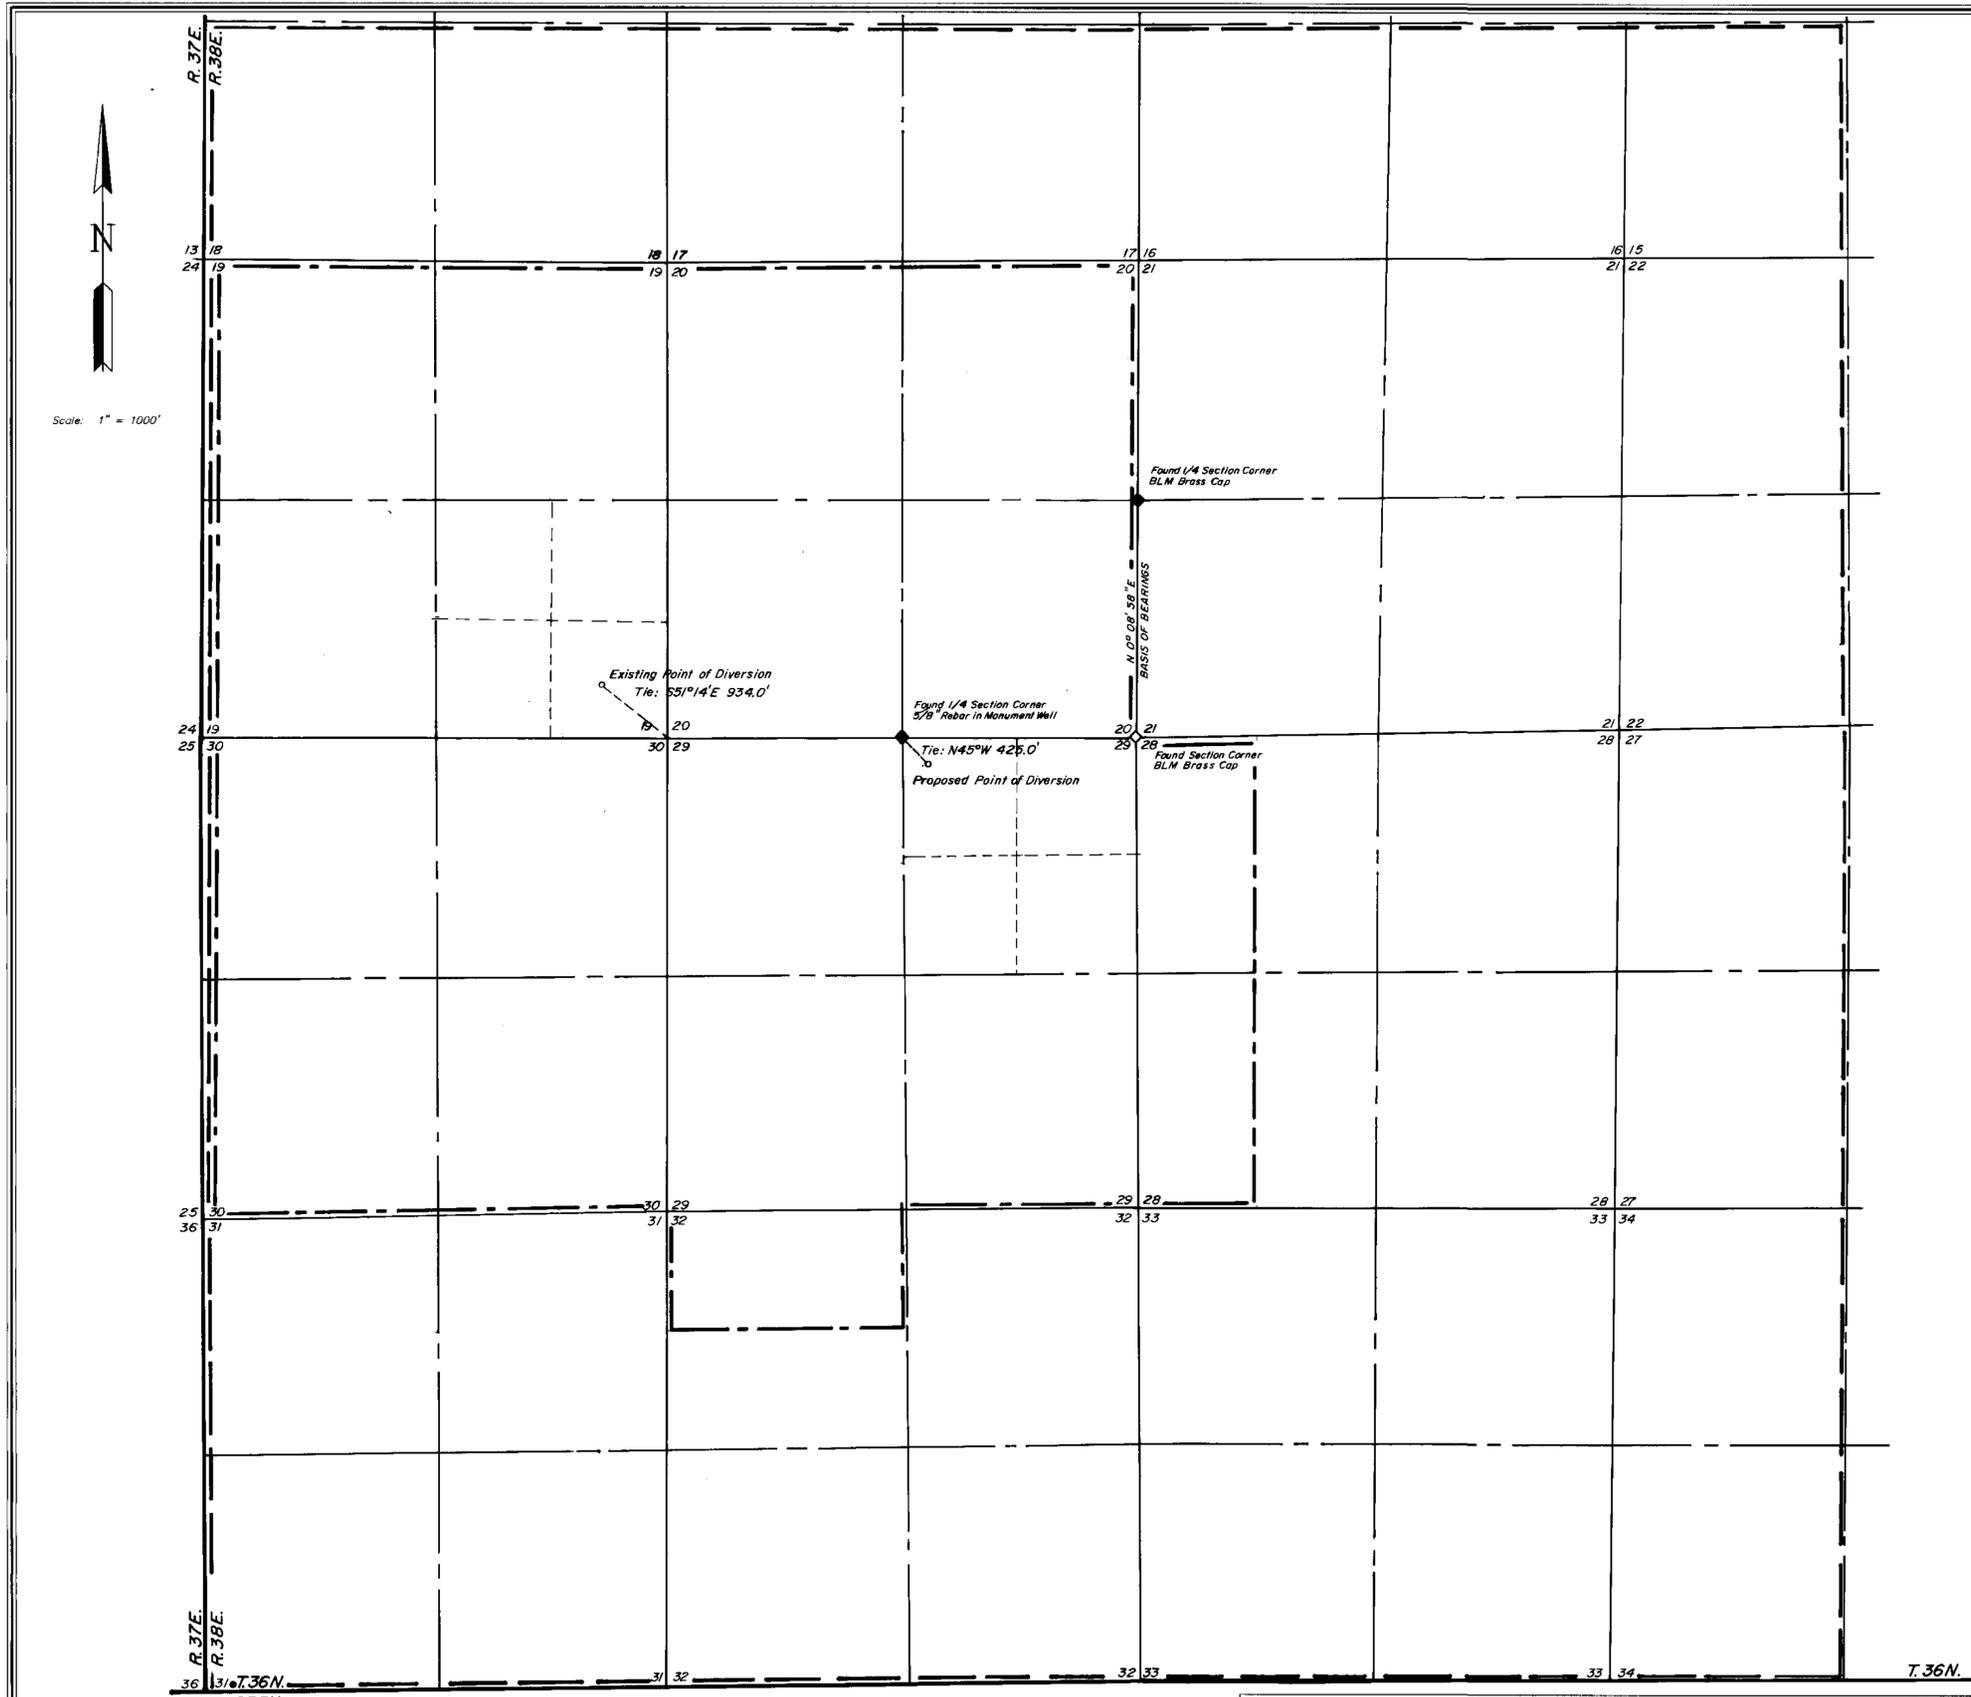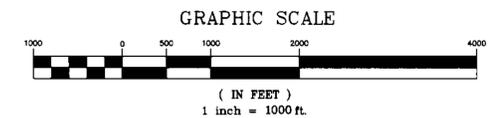

Scale: 1" = 1000'

DESERT MOUNTAIN SURVEYING
 Land and Water Right Surveyors
 146 West Second Street
 Winnemucca, Nevada 89445
 (775) 623-4414

STATE ENGINEER'S USE

65699

FILED
 FEB 29 2000
 STATE ENGINEER'S OFFICE

MAP TO ACCOMPANY APPLICATION
 NO. 65699 TO CHANGE POINT OF
 DIVERSION AND PLACE OF USE
 OF PERMIT NO. 16578 CERT. 5153
 For the City of Winnemucca
 From Underground
 For Municipal Purposes
 Within T.36N., R.38E., M.D.B.&M.
 Humboldt County, Nevada.