
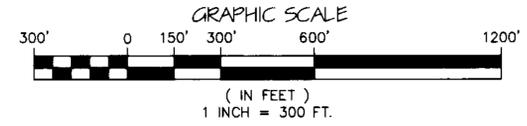


SE1/4, SECTION 32, TOWNSHIP 24 SOUTH, RANGE 57 EAST, M.D.M. CLARK COUNTY, NEVADA

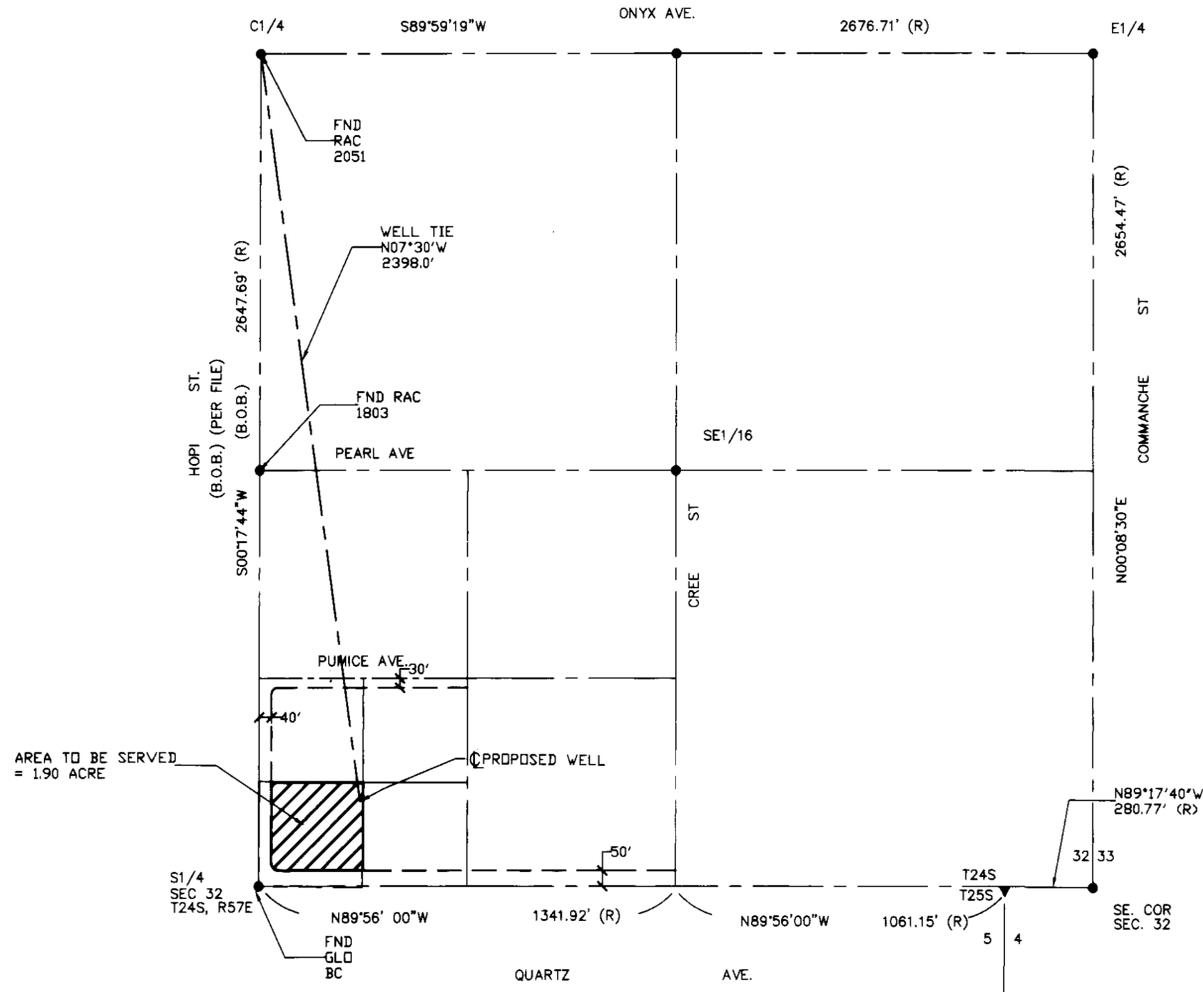

BASIS OF BEARING
 S00°17'44"W BEING THE WEST LINE OF THE SOUTHEAST QUARTER(SE1/4),
 SEC. 32, T24S, R57E, MDM PER FILE 6, PAGE 37 OF PARCEL MAPS CLARK
 COUNTY, NEVADA, OFFICAL RECORDS.

LEGAL
 PTN SW1/4,SW1/4,SW1/4,SE1/4
 SEC. 32, T24S, R57E, MDM.

LEGEND
 (B.O.B.) BASIS OF BEARING
 ● MONUMENT FOUND AS SHOWN
 (R) RECORD DATA

I, ROBERT FULSTONE, BEING FIRST DULY SWORN DEPOSE AND SAY THAT THIS MAP CONSISTING OF ONE SHEET HAS BEEN CORRECTLY DRAWN TO THE DESIGNATED SCALE FROM THE FIELD NOTES OF THE SURVEY MADE UNDER MY SUPERVISION AND DIRECTION ON 11/10/99 AND THAT IS TRUELY AND CORRECTLY REPRESENTS THE PROPOSED LOCATION AND EXTENT OF THE WORKS USED TO DIVERT WATER FROM AN UNDERGROUND SOURCE IN THE LAS VEGAS VALLEY BASIN BY CLAY B. KING FOR COMMERCIAL USE, THAT THE PROPOSED POINT OF DIVERSION, THE APPROXIMATE LOCATION AND SIZE OF THE DIVERTING CHANNEL OR OTHER CONDUIT, THE PLACE AND MANNER OF USE AND THE LOCATION AND USE OF ALL OTHER STREAMS, WHICH ARE CROSSED OR CONNECTED WITH THE SAID WORKS ARE FULLY AND CORRECTLY DESIGNATED THEREON.

Robert Fulstone
 ROBERT FULSTONE
 STATE WATER RIGHTS SURVEYOR
 NEVADA CERTIFICATE NO. 639




THIS INSTRUMENT WAS ACKNOWLEDGED BEFORE ME ON 11/10/99 BY ROBERT FULSTONE.

Lara Castle 11/12/99
 LARA CASTLE
 NOTARY PUBLIC IN AND FOR SAID COUNTY AND STATE
 MY COMMISSION EXPIRES ON DECEMBER 14, 2002



STATE ENGINEER'S USE

65713

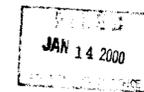

MAP TO ACCOMPANY APPLICATION FOR PERMIT TO APPROPRIATE THE PUBLIC WATER OF THE STATE OF NEVADA.

FOR: CLAY B. KING

PURPOSE: COMMERCIAL PURPOSE
 FROM: AN UNDERGROUND SOURCE
 CLARK COUNTY, NEVADA

DRAWN BY: BCK	FULSTONE ENTERPRISES
DATE: 11/12/99	940 S. MARTIN LUTHER KING BOULEVARD
DWG #: 16-09	LAS VEGAS, NV 89109
FILE NAME: F81-2779	PHONE (702) 382-8141 FAX (702) 382-3103
SCALE: 1"=300'	EMAIL: fel@wizard.com