


BASIS OF BEARINGS:

N 89° 55' 00" W, BEING THE SOUTH LINE OF THE SW. 1/4 OF SECTION 34, T. 7 S., R. 44 E., M.D.M., AS SHOWN ON THE BLM. PLAT MAP DATED 1961.

LEGEND:

--- INDICATES BOUNDARY OF PROPOSED PLACE OF USE.

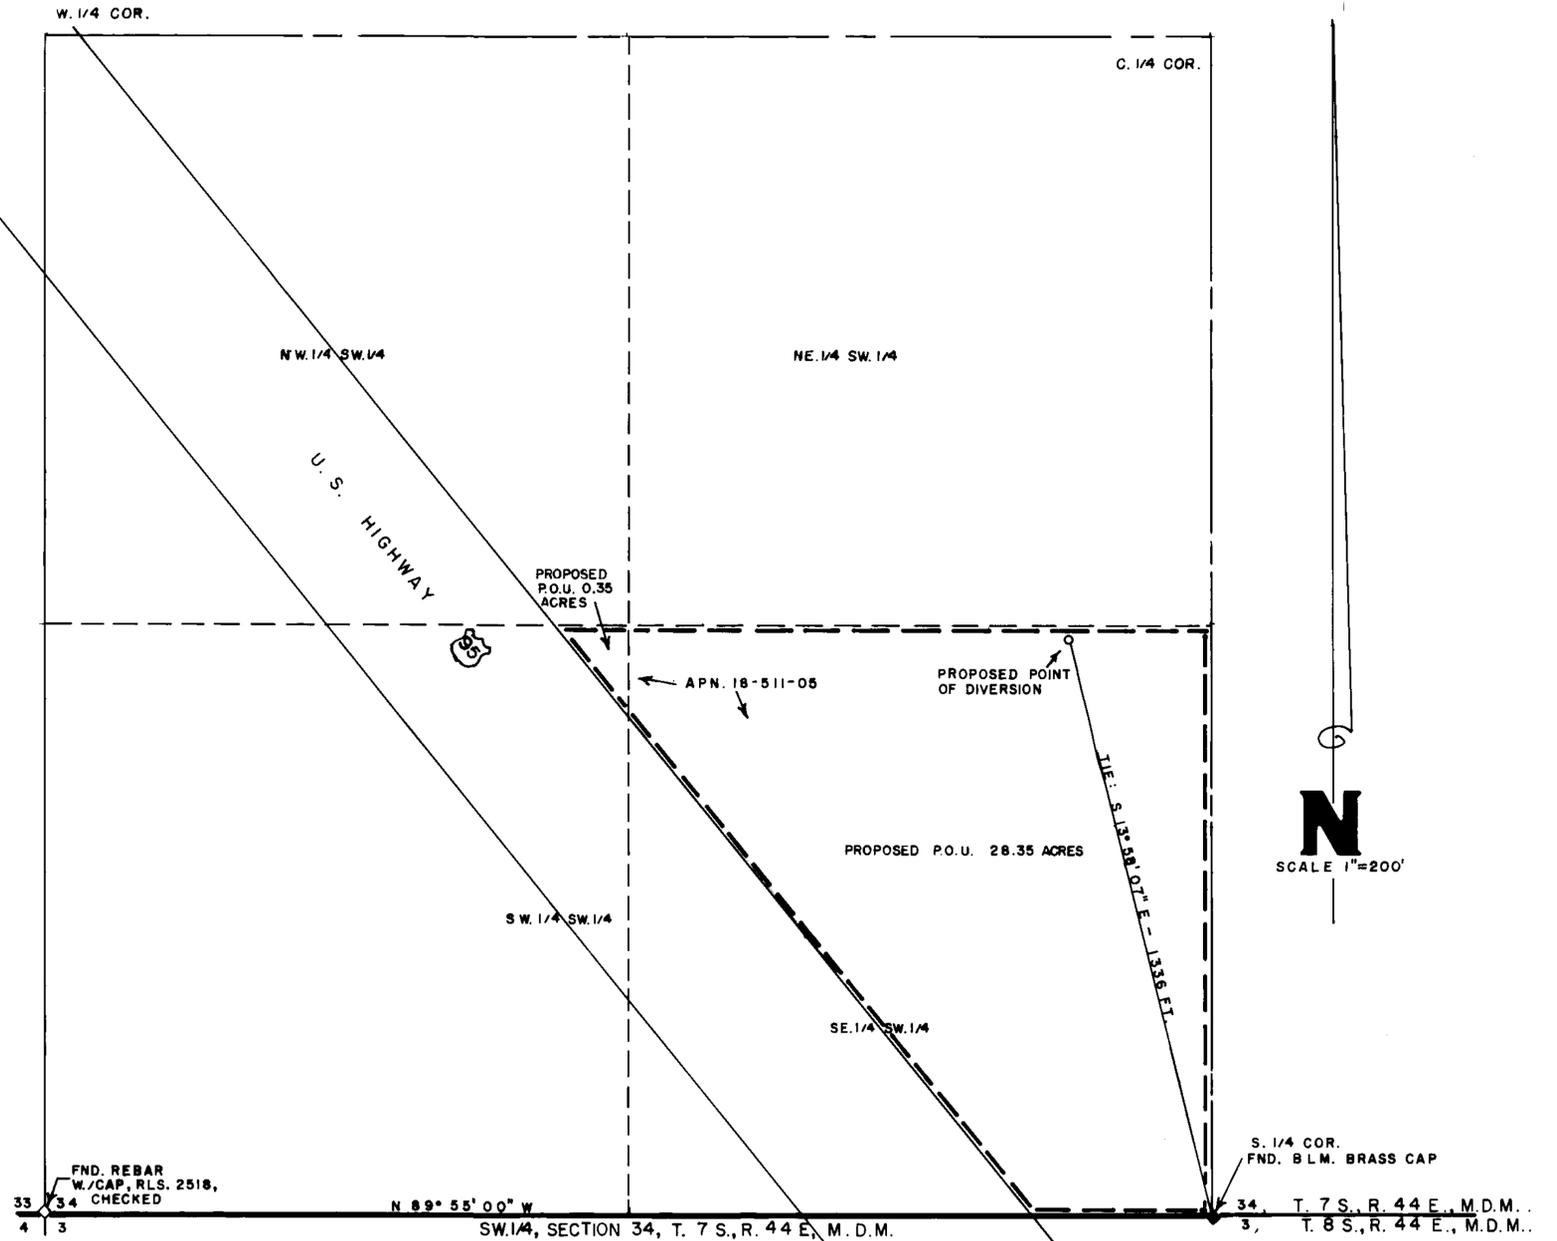


STATE OF NEVADA,
COUNTY OF NYE

I, LISLE LOWE, BEING FIRST DULY SWORN, DEPOSE AND SAY THAT THIS MAP CONSISTING OF ONE SHEET, HAS BEEN CORRECTLY DRAWN TO THE DESIGNATED SCALE FROM FIELD NOTES OF A SURVEY MADE BY ME OR UNDER MY SUPERVISION AND DIRECTION ON **DECEMBER 3, 1999**, THAT IT TRULY AND CORRECTLY REPRESENTS THE PROPOSED LOCATION AND EXTENT OF THE WORKS USED TO DIVERT WATER FROM AN UNDERGROUND SOURCE IN **NYE COUNTY, NEVADA**, BY **JOHN R. WELLBORN** THAT THE PROPOSED POINT OF DIVERSION, THE MANNER OF USE AND LOCATION AND NAMES OF ALL OTHER WORKS OR STREAMS WHICH ARE CROSSED BY OR CONNECTED WITH THE SAID WORKS ARE FULLY AND CORRECTLY DESIGNATED THEREON.

Lisle Lowe
STATE WATER RIGHT SURVEYOR #856, P.L.S. #8423



SUBSCRIBED AND SWORN TO BEFORE ME THIS 6 DAY OF DECEMBER, 1999

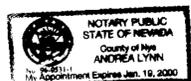

Andrea Lynn
NOTARY PUBLIC IN AND FOR SAID COUNTY AND STATE

MY COMMISSION EXPIRES ON: Jan. 16, 2000

<p>STATE ENGINEER'S USE</p> <p style="text-align: right;">65742</p> <p style="text-align: center;">FILED DEC 21 1999 STATE ENGINEER'S OFFICE</p> <p style="text-align: right;">99 DEC 21 AM 11:47 RECEIVED</p>	<p>MAP TO ACCOMPANY AN APPLICATION TO APPROPRIATE WATER</p> <p>BY: JOHN R. WELLBORN FOR: IRRIGATION AND DOMESTIC FROM: AN UNDERGROUND SOURCE IN NYE COUNTY, NV.</p>
---	---

65742