
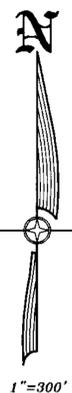


HIGH DESERT ENGINEERING
 CONSULTING ENGINEERING & SURVEYING
 640 IDAHO STREET
 ELKO, NEVADA 89801
 (775) 738-4053

1000001

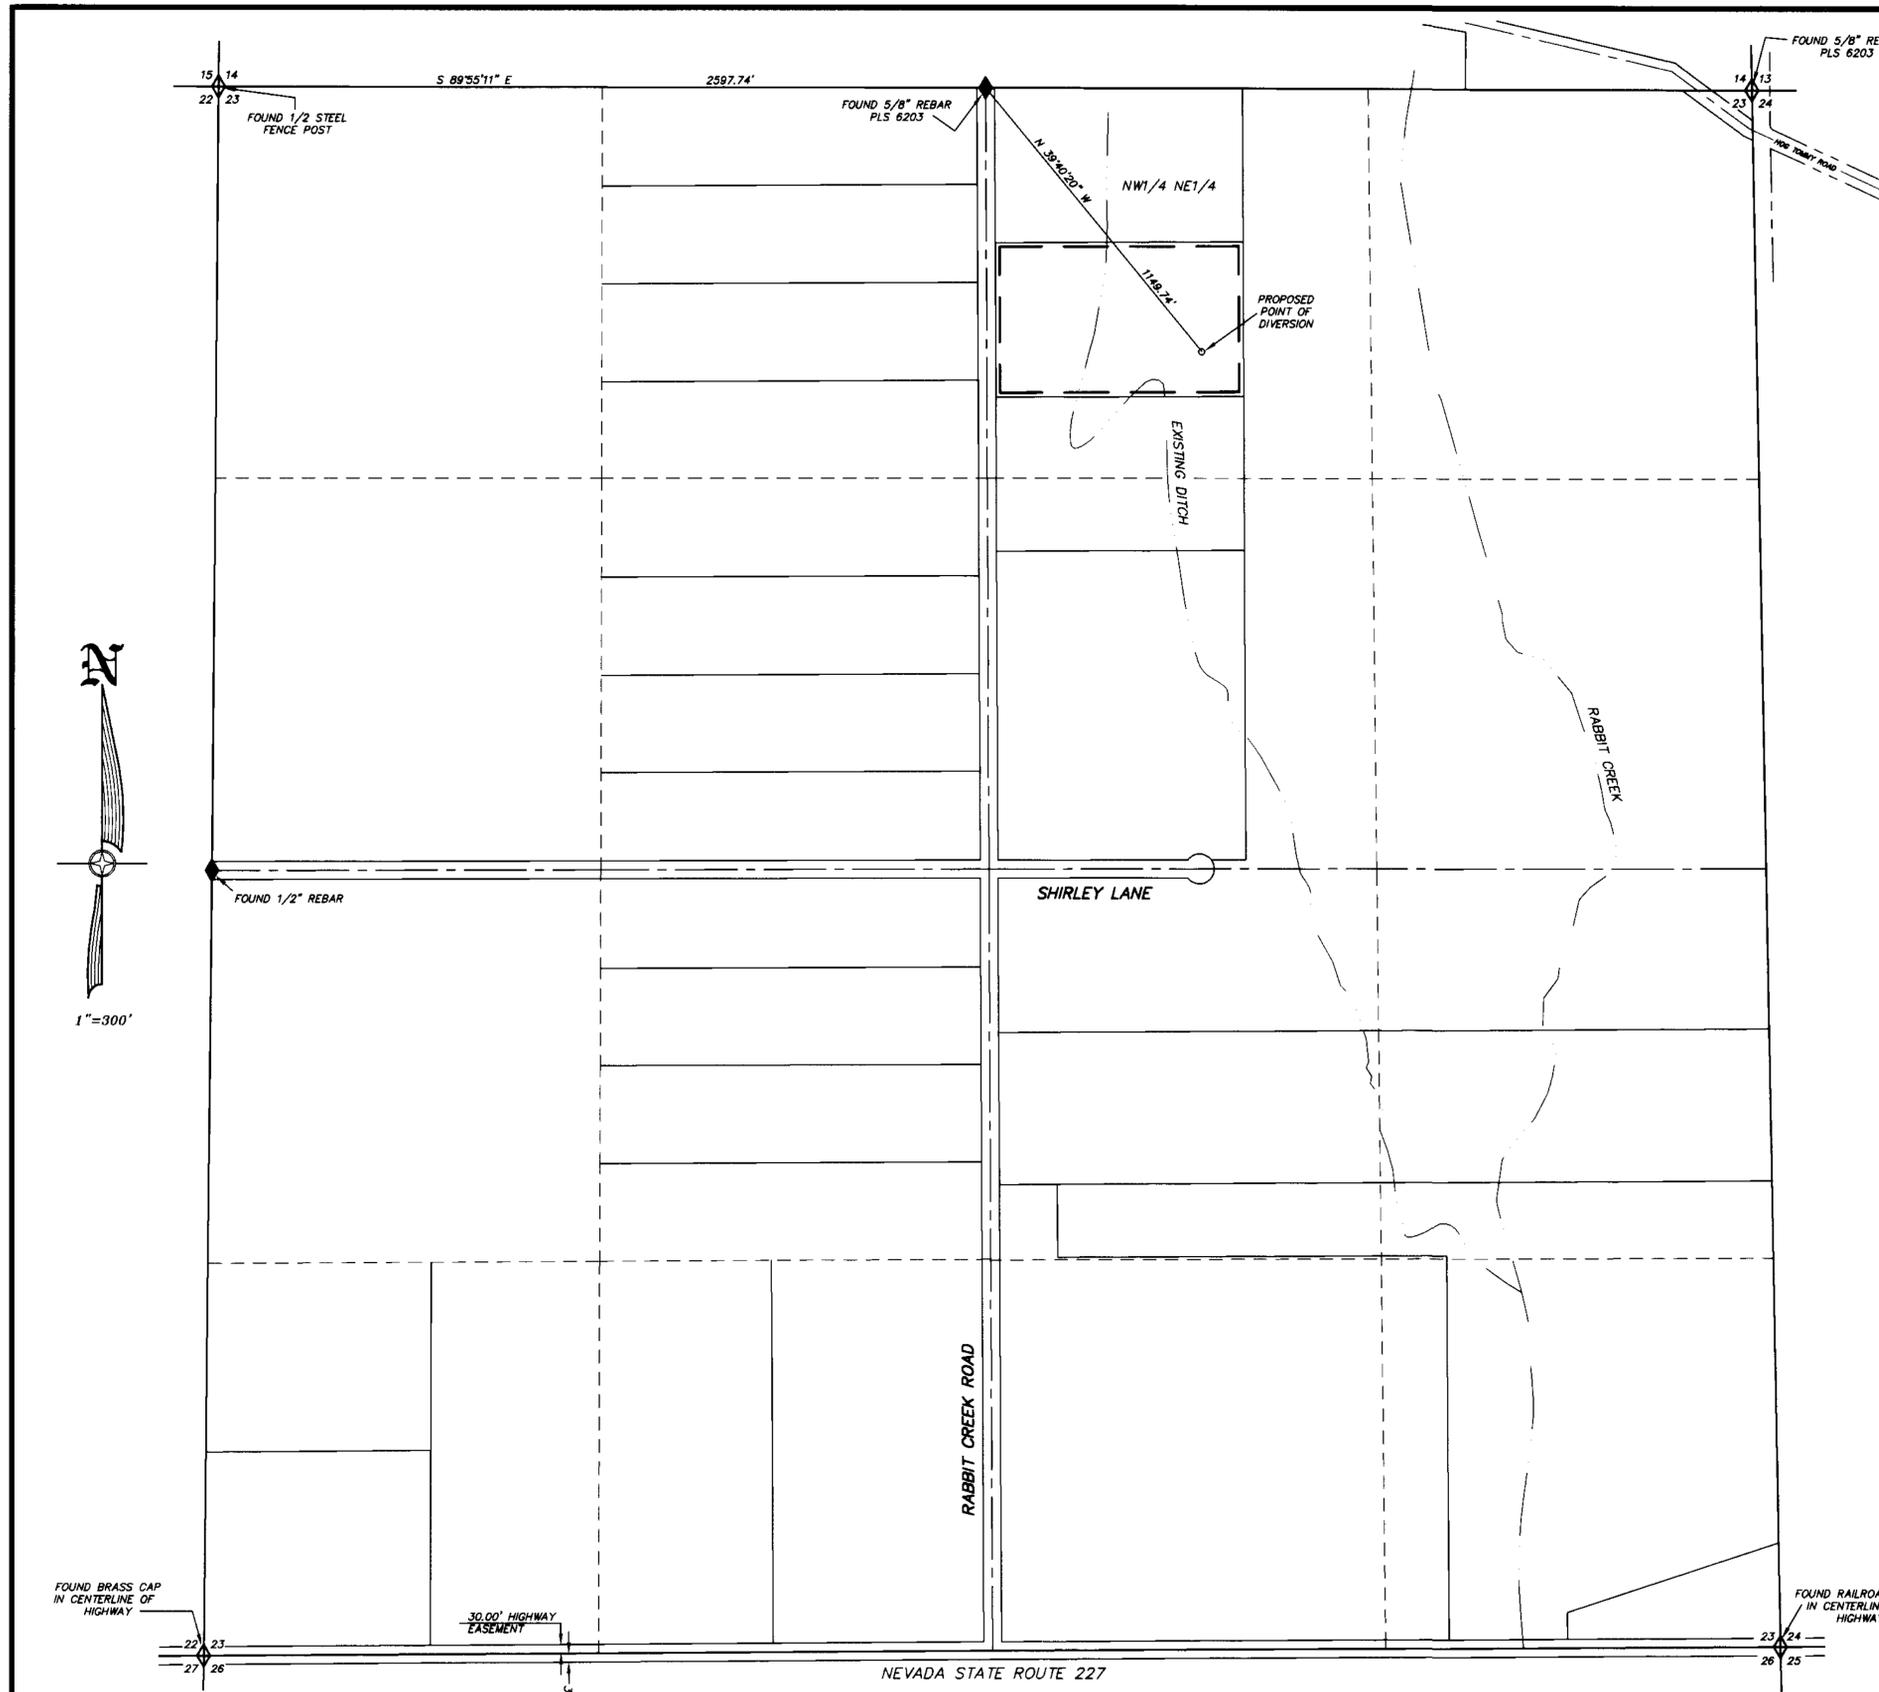

STATE OF NEVADA }
 COUNTY OF ELKO } SS.

I, ROBERT E. MORLEY, BEING FIRST DULY SWORN, DEPOSE AND SAY THAT THIS MAP, CONSISTING OF 1 SHEET, NUMBERED FROM 1 TO 1, INCLUSIVE, HAS BEEN CORRECTLY DRAWN TO THE DESIGNATED SCALE FROM FIELD NOTES OF A SURVEY MADE BY ME, OR UNDER MY SUPERVISION AND DIRECTION, BETWEEN THE 3RD DAY OF JANUARY, 2000, AND THE 4TH DAY OF JANUARY, 2000; THAT IT TRULY AND CORRECTLY REPRESENTS THE PROPOSED LOCATION AND EXTENT OF THE WORKS USED TO DIVERT WATER FROM UNDERGROUND, IN ELKO COUNTY, NEVADA, BY CARL A. DIEKHANS AND NADINE A. DIEKHANS, FOR IRRIGATION AND DOMESTIC PURPOSES. THAT THE PROPOSED POINT OF DIVERSION, THE APPROXIMATE LOCATION AND SIZE OF THE DIVERTING CHANNEL OR OTHER CONDUIT, ALL RESERVOIRS OR BASINS, THE LOCATION AND NAMES OF ALL OTHER WORKS WHICH WILL CROSS OR CONNECT WITH THE PROPOSED WORKS, AND THE BOUNDARY OF ALL LANDS, SHOWING BY 40-ACRE SUBDIVISIONS THE AREAS PROPOSED TO BE SERVED, ARE FULLY AND CORRECTLY DESIGNATED THEREON.

STATE WATER RIGHT SURVEYOR NO. 688
 ROBERT E. MORLEY
 No. 6203

SUBSCRIBED AND SWORN TO BEFORE ME
 THIS 4th DAY OF January, 2000.


LINDA L. REYNOLDS
 Notary Public
 State of Nevada
 Elko County, Nevada
 13-1243-6
 My Commission Expires May 5, 2001

NOTARY PUBLIC IN AND FOR ELKO COUNTY, NEVADA.
 MY COMMISSION EXPIRES MAY 5, 2001.

LEGEND

- ◊ - FOUND SECTION CORNER
- ◆ - FOUND 1/4 CORNER
- - PROPOSED PLACE OF USE

BASIS OF BEARINGS: THE LINE BETWEEN THE FOUND NORTHWEST CORNER AND THE FOUND NORTH 1/4 CORNER OF SECTION 23, T.33 N., R.57 E., M.D.B. & M., TAKEN AS S 89° 55' 11" E., AS SHOWN ON A PARCEL MAP FOR THOMAS F. & MARILEE A. KUHL, ON FILE IN THE OFFICE OF THE ELKO COUNTY RECORDER, ELKO, NEVADA, AS FILE NO. 444723.

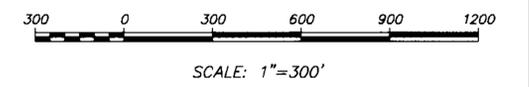

T.33 N. - R.57 E.

STATE ENGINEERS USE

65782

FILED
 JAN 10 2000

MAP TO ACCOMPANY APPLICATION TO APPROPRIATE WATER
 FOR IRRIGATION AND DOMESTIC USE
 BY CARL A. DIEKHANS AND NADINE A. DIEKHANS
 FROM UNDERGROUND
 IN ELKO COUNTY, NEVADA

65782