

STATE OF NEVADA  
COUNTY OF WASHOE

}SS

I, GEORGE M. THIEL, BEING FIRST DULY SWORN, DEPOSE AND SAY THAT THIS MAP, CONSISTING OF ONE SHEET, HAS BEEN CORRECTLY DRAWN TO THE DESIGNATED SCALE FROM FIELD NOTES OF A SURVEY MADE BY ME, OR UNDER MY SUPERVISION AND DIRECTION, ON OR BEFORE THE 6th OF JANUARY 2000; THAT IT TRULY AND CORRECTLY REPRESENTS THE PROPOSED LOCATION AND EXTENT OF THE WORKS USED TO DIVERT WATER FROM UNDERGROUND SOURCES AND HOLY LAKE CREEK, IN WASHOE COUNTY, NEVADA, BY MICHAEL B. STEWART, FOR IRRIGATION AND DOMESTIC PURPOSES. THAT THE PROPOSED POINT OF DIVERSION, THE APPROXIMATE LOCATION AND SIZE OF THE DIVERTING CHANNEL OR OTHER CONDUIT, THE PLACE AND MANNER OF USE, AND THE LOCATION AND NAMES OF ALL OTHER WORKS OR STREAMS WHICH ARE CROSSED BY, OR CONNECTED WITH THE SAID WORKS, ARE FULLY AND CORRECTLY DESIGNATED THEREON.

*George M. Thiel*  
GEORGE M. THIEL, SWRS # 696  
1-17-2000

SUBSCRIBED AND SWORN TO BEFORE ME  
THIS 17th DAY OF January, 2000.  
*Mary C. June*  
NOTARY PUBLIC IN AND FOR WASHOE COUNTY, NEVADA.  
MY COMMISSION EXPIRES October 1, 2003.

MARY C. JUNE  
Notary Public - State of Nevada  
Appointed Resurveyor in Washoe County  
No. 50-58672 - Expires October 1, 2003





**BASIS OF BEARINGS**

THE EAST SECTION LINE OF THE NE 1/4 OF SECTION 8, T.44N., R.19E., M.D.B. &M., BEARING N 1°43'00" E, AS SHOWN ON THE B.L.M. DEPENDENT RESURVEY PLAT OF SAID TOWNSHIP AND RANGE APPROVED JULY 21, 1987, ON FILE WITH THE BUREAU OF LAND MANAGEMENT.

**NOTES**

1. THE TIE TO THE SE CORNER OF SECTION 8 BEARING S 29°35'00" E A DISTANCE OF 1670.00' IS THE RECORD TIE FOR PERMITS 44600 AND 45390.
2. THE TIE TO THE SW CORNER OF SECTION 5 BEARING S 57°20'00" W A DISTANCE OF 1190.00' IS THE RECORD TIE FOR PERMIT 45342.

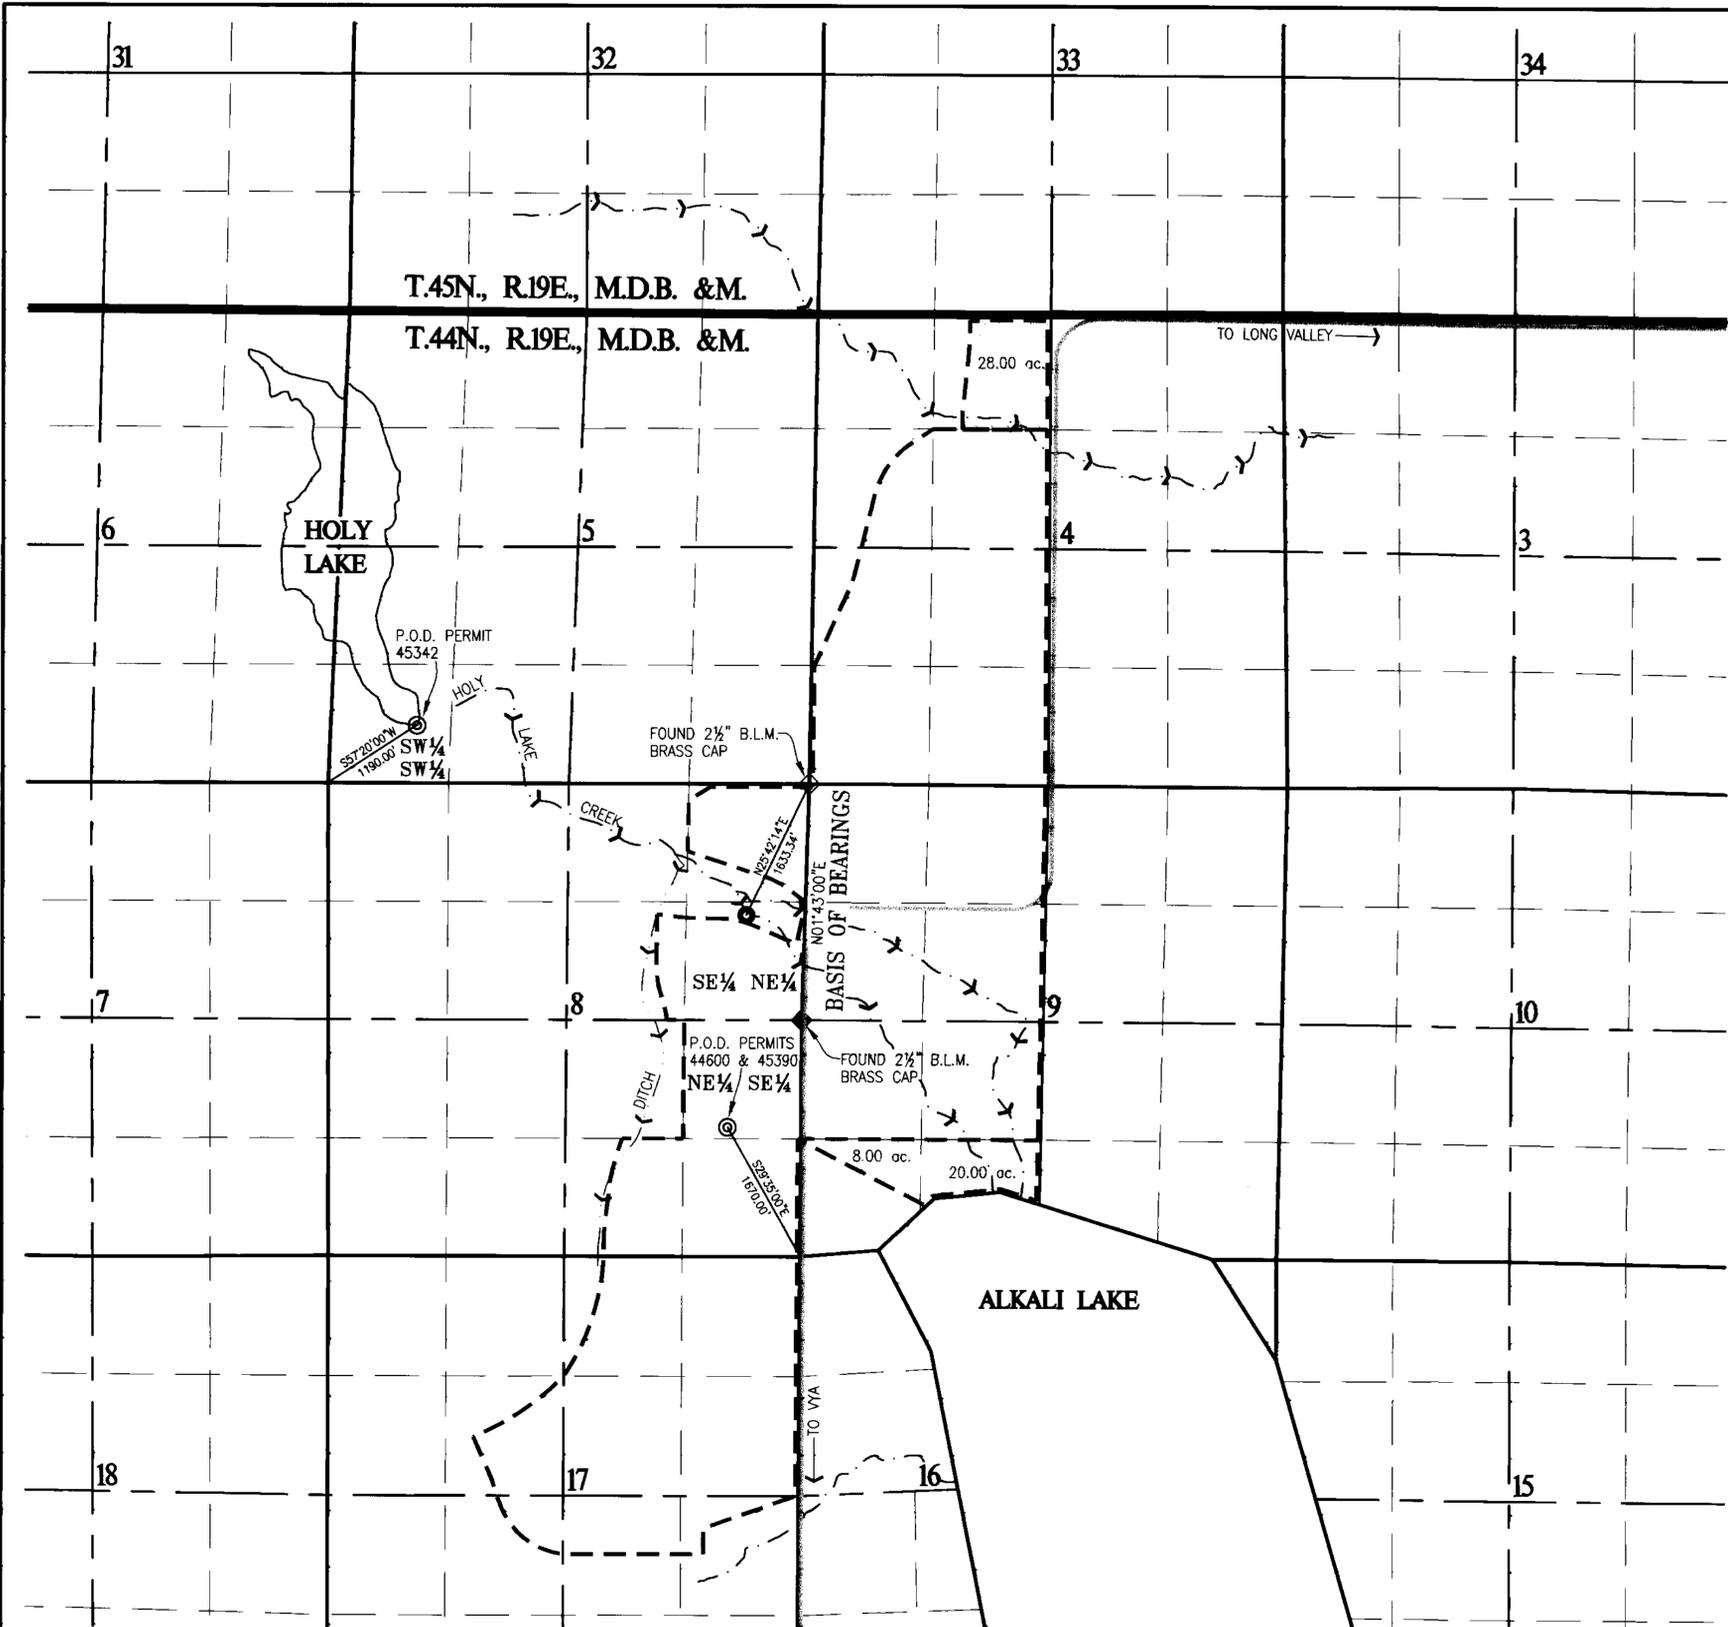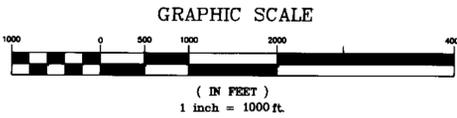

**LEGEND**

- ADDITIONAL PLACE OF USE PER THIS APPLICATION
- EXISTING PLACE OF USE BEING REMOVED FROM IRRIGATION BY THIS APPLICATION
- EXISTING PLACE OF USE
- FOUND SECTION CORNERS AS NOTED
- FOUND QUARTER CORNERS AS NOTED
- EXISTING POINTS OF DIVERSION PER PERMITS 44600, 45342 & 45390
- PROPOSED POINT OF DIVERSION

**THIEL**  
**ENGINEERING**  
**CONSULTANTS**  
TEC  
P.O. Box 70458 Reno, Nevada 89570-0458  
(775)352-7800 Fax (775)352-7928

STATE ENGINEER'S USE

FILED  
FEB 01 2000

MAP  
TO ACCOMPANY APPLICATIONS TO CHANGE THE POINT OF DIVERSION AND PLACE OF USE UNDER PERMIT 45390 AND THE PLACE OF USE UNDER PERMITS 44600 & 45342  
BY  
MICHAEL B. STEWART  
FROM UNDERGROUND SOURCES AND HOLY LAKE CREEK FOR IRRIGATION & DOMESTIC PURPOSES  
WASHOE COUNTY NEVADA