

SCALE: 1" = 500'

STATE OF NEVADA } ss.
COUNTY OF WASHOE }


I, MICHAEL S. SMITH, BEING FIRST DULY SWORN, DEPOSE AND SAY THAT THIS MAP, CONSISTING OF 1 SHEET, HAS BEEN CORRECTLY DRAWN TO THE DESIGNATED SCALE FROM FIELD NOTES OF A SURVEY MADE UNDER MY SUPERVISION, ON THE 17TH DAY OF NOVEMBER 1999, RELYING UPON ANALYSIS OF RECORDED SURVEY MAPS AND OTHER RECORDED SURVEYING DOCUMENTS IN THE OFFICE OF THE WASHOE COUNTY RECORDER; THAT IT TRULY REPRESENTS THE LOCATION AND EXTENT OF THE WORKS USED TO DIVERT WATER FROM AN UNDERGROUND SOURCE IN WASHOE COUNTY, BY CITY OF RENO, FOR ENVIRONMENTAL MITIGATION; THAT THE PROPOSED POINT OF DIVERSION, PLACE OF USE, AND THE LOCATION AND NAMES OF ALL WORKS WHICH WILL CROSS OR CONNECT WITH THE PROPOSED WORKS, AND THE BOUNDARY OF ALL LANDS PROPOSED TO BE SERVED ARE FULLY AND CORRECTLY DESIGNATED HEREON.

MICHAEL S. SMITH STATE WATER RIGHT SURVEYOR NO. 717



SUBSCRIBED AND SWORN TO BEFORE ME THIS 6th DAY OF January 2000, NOTARY PUBLIC IN AND FOR WASHOE COUNTY, NEVADA.

Linda D. Oombstock
NOTARY PUBLIC

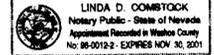


BASIS OF BEARINGS


THE EAST LINE OF THE NE QUARTER OF SECTION 12, T19N, R19E, MDM, AS SHOWN ON RECORD OF SURVEY FOR SIERRA PACIFIC POWER, SURVEY MAP NO. 3346 AS RECORDED IN THE OFFICE OF THE WASHOE COUNTY RECORDER, FILE NO. 2154547, 18 NOVEMBER 1997, SAID LINE BEARING N 01° 39' 27" E. GPS MEASUREMENTS USED TO DETERMINE BEARINGS AND DISTANCES. NOTE: RIVER AND STREET R/W LINES ARE APPROXIMATE.

LEGEND

- NDOT REFERENCE MONUMENT
3.5" BRASS DISC MARKED WITH DISTANCE TO QUARTER CORNER, SET BY NDOT.
- CHAIN LINK FENCE
- (R1) REFERENCE DOCUMENT AS DESCRIBED IN BASIS OF BEARINGS (ABOVE)
- SFW SEARCHED FOR NOT FOUND
- AIR SPARGE WELL
- ◆ PROPOSED POINT OF DIVERSION
- DI STORM DRAIN DROP INLET
- EDGE OF PAVEMENT

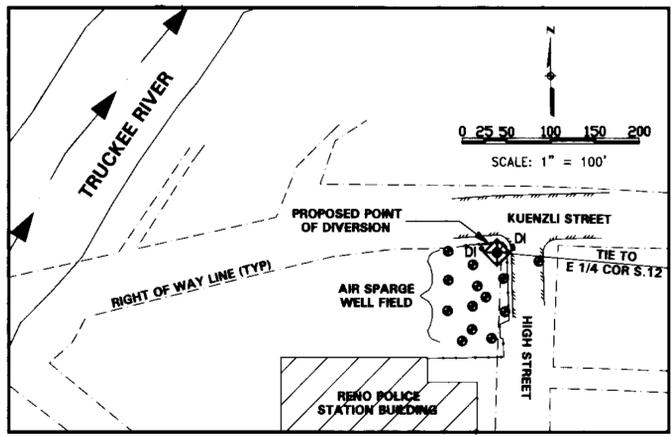

DETAIL A
POINT OF DIVERSION

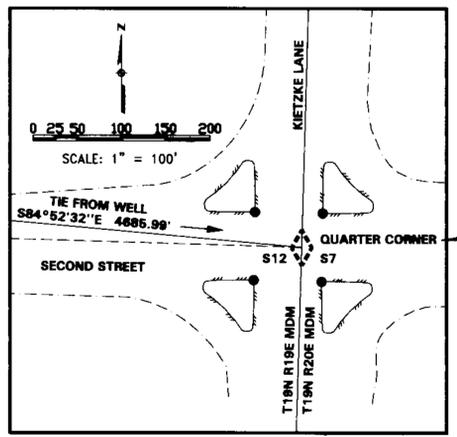

DETAIL B
EAST QUARTER CORNER SECTION 12

EAST QUARTER CORNER S12 LOST (FORMERLY RR SPIKE IN INTERSECTION). POSITION PRESERVED BY FOUR REFERENCE MONUMENTS SET BY NDOT. REFERENCE MONUMENTS WERE SURVEYED AND THE ORIGINAL QUARTER CORNER POSITION CALCULATED. THE TIE TO THE POINT OF DIVERSION WAS CALCULATED TO THE RECORD POSITION OF THE E. QTR. COR. S12

STATE ENGINEER'S USE

65878
FILED
FEB 17 2000
STATE ENGINEER'S OFFICE

DATE: 4 JAN 2000	SAGE ENGINEERING	JOB NO.: 99047
DRAWN BY: MSSm	885 LYMAN AV.	Tel (775) 348-7997
CHK'D BY: MSSm	Reno, Nevada 89509	Fax (775) 348-9222

MAP
TO ACCOMPANY APPLICATION TO APPROPRIATE WATER FOR ENVIRONMENTAL PURPOSES FROM AN UNDERGROUND SOURCE BY **CITY OF RENO** CITY OF RENO, WASHOE COUNTY, NEVADA

65878 E