

APPROXIMATE AREA: 640,000 ACRES

THE ENGINEER'S OFFICE

1000 W. 2nd St. Las Vegas, NV 89102
Phone: 702-735-8800
Fax: 702-735-8800

<p>FEDERAL RESERVATION BOUNDARY (Includes: Nevada Test Site, Devils Hole, Death Valley, and Meigs Air Force Range)</p> <p>NOTE: Show maps from USGS 7 1/2 sheet for Goldfield, Caliente, Death Valley, and Las Vegas. All boundaries and locations are approximate and are based upon best available maps and planning techniques.</p>	<p>NYE COUNTY BOUNDARY</p> <p>UNADJUSTED TOWNSHIP</p> <p>COORDINATION PANEL LINE LAND GRANT BOUNDARY</p> <p style="text-align: center;">Scale 1:250,000</p> <p style="text-align: center;">0 10 20 30 40 50 60 70 80 90 100 Miles</p> <p style="text-align: center;">0 10 20 30 40 50 60 70 80 90 100 Miles</p> <p style="text-align: center;">CONTOUR INTERVAL 200 FEET WITH SUPPLEMENTARY CONTOURS AT 100 FOOT INTERVALS</p>
--	---

Map red. in ¹⁶/₁₆ SNBO on 7-17-00

STATE ENGINEER'S USE


This map has two sheets 1/2

FILED
JUL 17 2000
STATE ENGINEER'S OFFICE

MAP TO SHOW PLACE OF USE TO
ACCOMPANY APPLICATION TO APPROPRIATE
WATER FOR QUASI-MUNICIPAL USE
BY NYE COUNTY
FROM "UNDERGROUND"
IN NYE COUNTY, NEVADA

FOR APPLICATIONS #s 66072, 66073, 66074, 66075,
66076, 66077, 66078, 66079, 66080, 66081

66081 66080 66079 66078 66077 66076 66075 66074 66073 66072

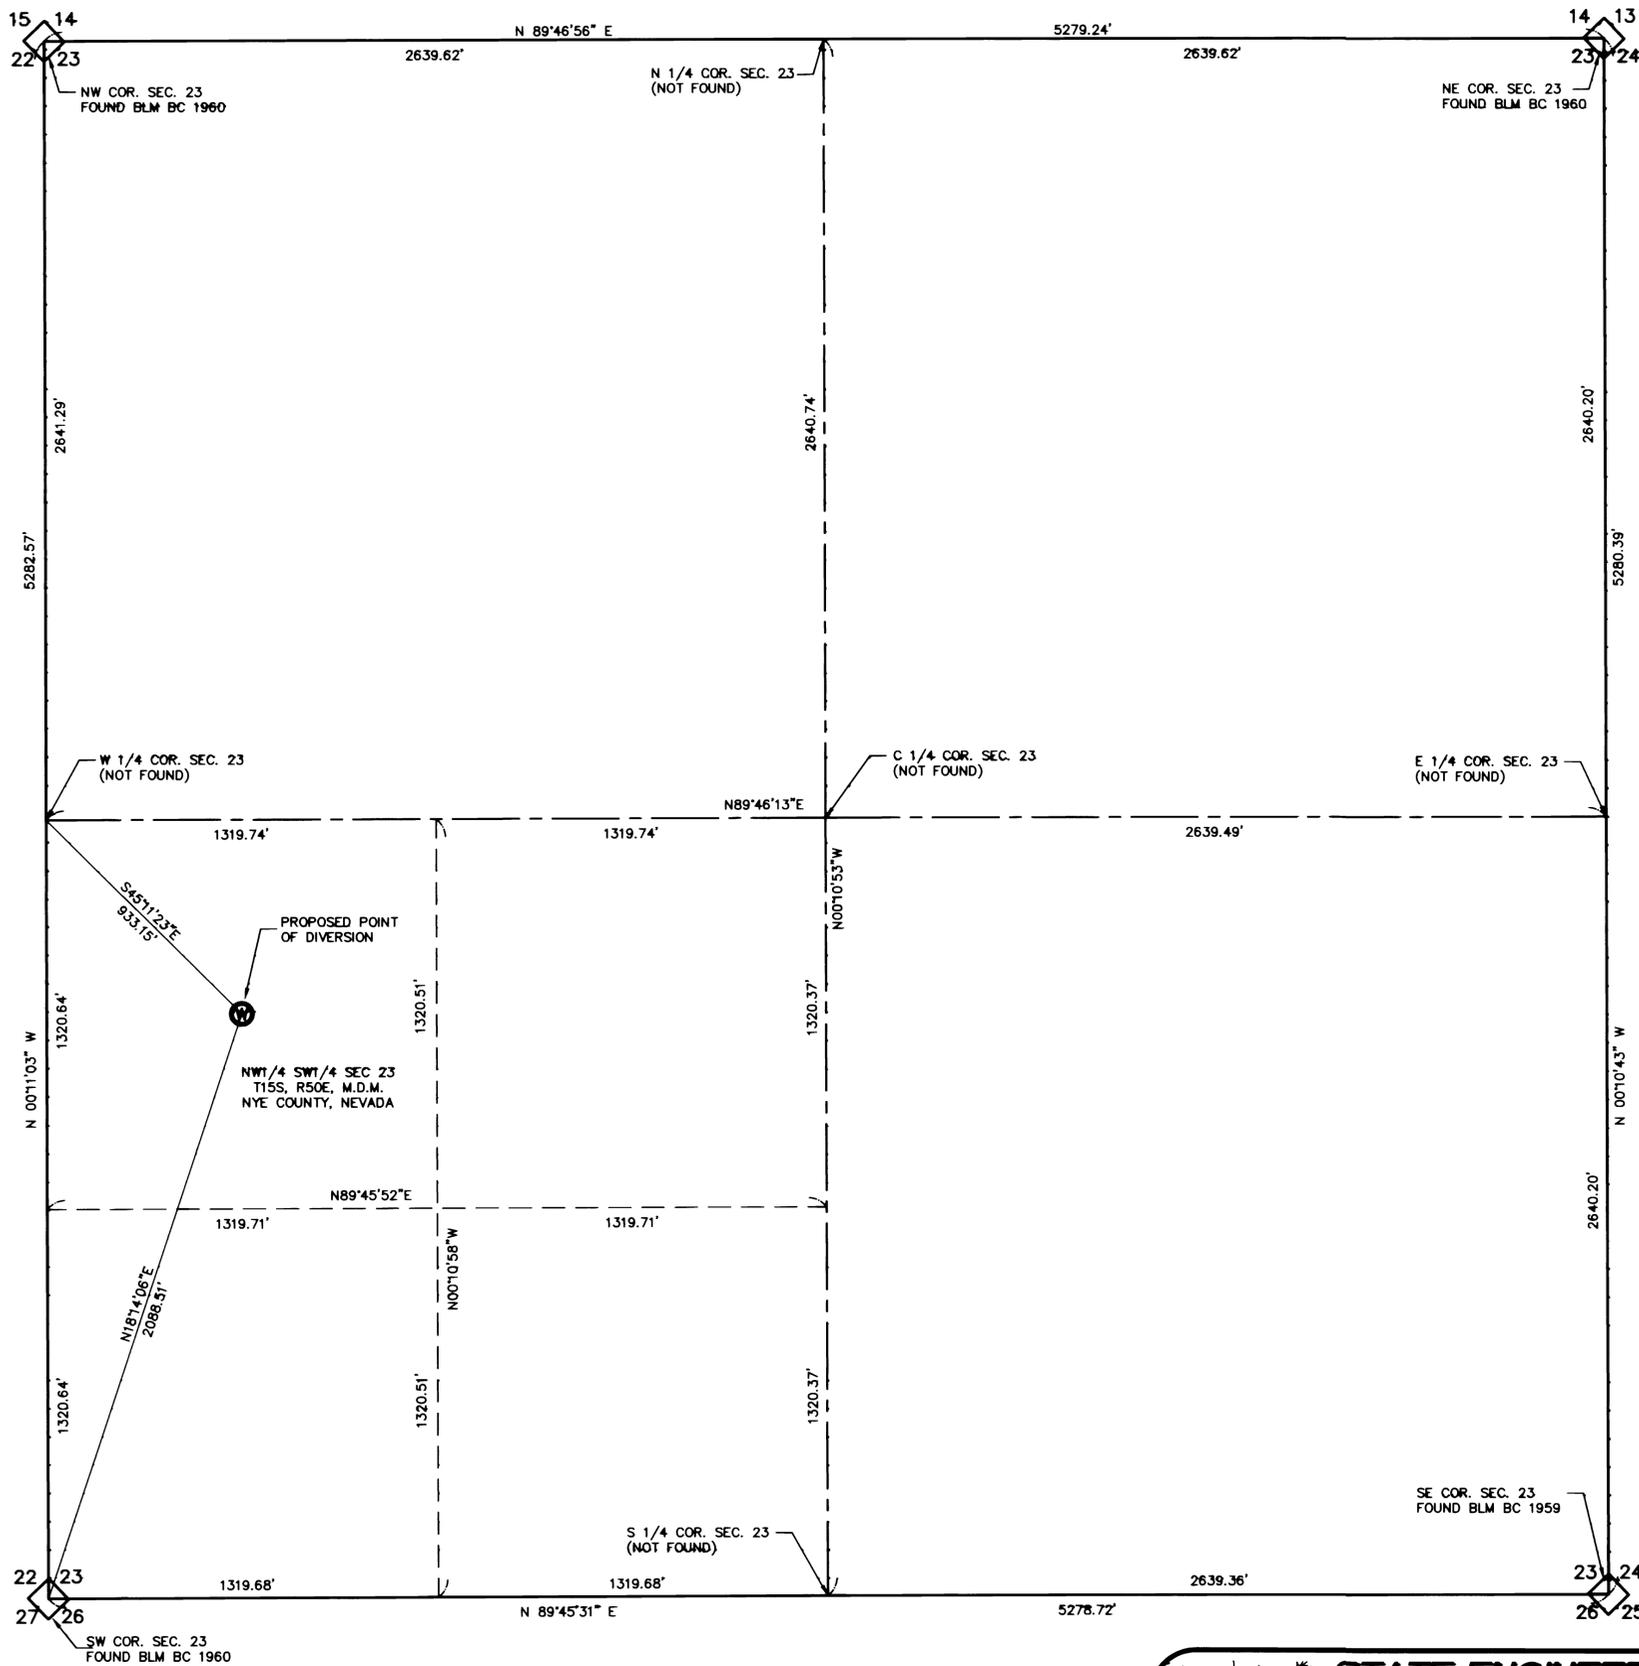

SURVEYOR'S CERTIFICATE:

STATE OF NEVADA }
 COUNTY OF NYE } SS

I, DAVID A. RICHARDS, BEING FIRST DULY SWORN, DEPOSE AND SAY THAT THIS MAP, CONSISTING OF 1 SHEET, NUMBERED SHEET 1 OF 1, HAS BEEN CORRECTLY DRAWN TO THE DESIGNATED SCALE FROM FIELD NOTES OF A SURVEY MADE BY ME, OR UNDER MY SUPERVISION AND DIRECTION, BETWEEN THE 16th OF MAY, 2000 AND THE 14th OF JULY, 2000; THAT IT TRULY AND CORRECTLY REPRESENTS THE PROPOSED LOCATION AND EXTENT OF THE WORKS USED TO DIVERT WATER FROM UNDERGROUND, IN THE COUNTY OF NYE, STATE OF NEVADA, BY THE COUNTY OF NYE, FOR MUNICIPAL USE PURPOSES. THAT THE PROPOSED POINT OF DIVERSION, THE APPROXIMATE LOCATION AND SIZE OF THE DIVERTING CHANNEL OR OTHER WORKS OR STREAMS WHICH ARE CROSSED BY, OR CONNECTED WITH THE SAID WORKS, ARE FULLY AND CORRECTLY DESIGNATED THEREON.

David A. Richards July 17, 2000
 DAVID A. RICHARDS, NEVADA PLS 10028
 WATER RIGHT SURVEYOR No. 1068



SUBSCRIBED AND SWORN TO BEFORE ME

THIS 17TH DAY OF July, 2000.


Sharon E. Otello

NOTARY PUBLIC IN AND FOR Nye County, NV



BASIS OF BEARING:

BEARINGS AND POSITIONS SHOWN HEREON ARE DERIVED FROM DIFFERENTIAL G.P.S. OBSERVATIONS, BEARINGS SHOWN HEREON ARE GRID BEARINGS BASED ON NEVADA STATE PLANE COORDINATE SYSTEM OF 1983, CENTRAL ZONE. THE STATE PLANE COORDINATE OF THE PROPOSED WELLSITE ALONG WITH THE ANGLE OF CONVERGENCE TO GEODETIC NORTH IS GIVEN.

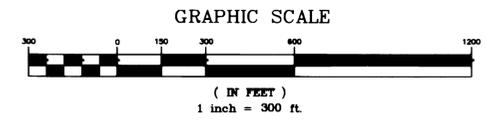

PROPOSED WELLSITE NEVADA STATE PLANE COORDINATE - CENTRAL ZONE		
N(m)	E(m)	CONVERGENCE TO GEODETIC NORTH
6,208,875.624	530,253.071	01'2"07"

Map red. in #
 SNBD on 7-17-2000

STATE ENGINEER'S USE

This map has 2 sheet 3/2

FILED
 JUL 17 2000
 STATE ENGINEER'S OFFICE

MAP TO ACCOMPANY APPLICATION TO
 APPROPRIATE WATER
 FOR QUASI-MUNICIPAL USE
 BY NYE COUNTY
 FROM "UNDERGROUND"
 IN NYE COUNTY, NEVADA

APPLICATION #66072

CW JOB No. 400-4 ROCKVALL2.dwg