

SURVEYOR'S CERTIFICATE:

STATE OF NEVADA }
 COUNTY OF NYE } SS

I, DAVID A. RICHARDS, BEING FIRST DULY SWORN, DEPOSE AND SAY THAT THIS MAP, CONSISTING OF 1 SHEET, NUMBERED SHEET 1 OF 1, HAS BEEN CORRECTLY DRAWN TO THE DESIGNATED SCALE FROM FIELD NOTES OF A SURVEY MADE BY ME, OR UNDER MY SUPERVISION AND DIRECTION, BETWEEN THE 16th OF MAY, 2000 AND THE 14th OF JULY, 2000; THAT IT TRULY AND CORRECTLY REPRESENTS THE PROPOSED LOCATION AND EXTENT OF THE WORKS USED TO DIVERT WATER FROM UNDERGROUND, IN THE COUNTY OF NYE, STATE OF NEVADA, BY THE COUNTY OF NYE, FOR MUNICIPAL USE PURPOSES. THAT THE PROPOSED POINT OF DIVERSION, THE APPROXIMATE LOCATION AND SIZE OF THE DIVERTING CHANNEL OR OTHER WORKS OR STREAMS WHICH ARE CROSSED BY, OR CONNECTED WITH THE SAID WORKS, ARE FULLY AND CORRECTLY DESIGNATED THEREON.

David A. Richards July 17, 2000
 DAVID A. RICHARDS, NEVADA PLS 10026
 WATER RIGHT SURVEYOR No. 1068



SUBSCRIBED AND SWORN TO BEFORE ME
 THIS 17th DAY OF July, 2000
Sharon E. Otello
 NOTARY PUBLIC IN AND FOR Nye County, NV





BASIS OF BEARING:

BEARINGS AND POSITIONS SHOWN HEREON ARE DERIVED FROM DIFFERENTIAL G.P.S. OBSERVATIONS, BEARINGS SHOWN HEREON ARE GRID BEARINGS BASED ON NEVADA STATE PLANE COORDINATE SYSTEM OF 1983, CENTRAL ZONE. THE STATE PLANE COORDINATE OF THE PROPOSED WELLSITE ALONG WITH THE ANGLE OF CONVERGENCE TO GEODETIC NORTH IS GIVEN.

NOTE:

ALL BEARINGS AND DISTANCES HEREON ARE PROTRACTED USING CALCULATED ANGLES OF CONVERGENCE TO TRUE NORTH (GEODETIC).

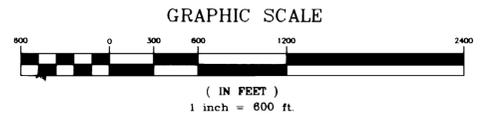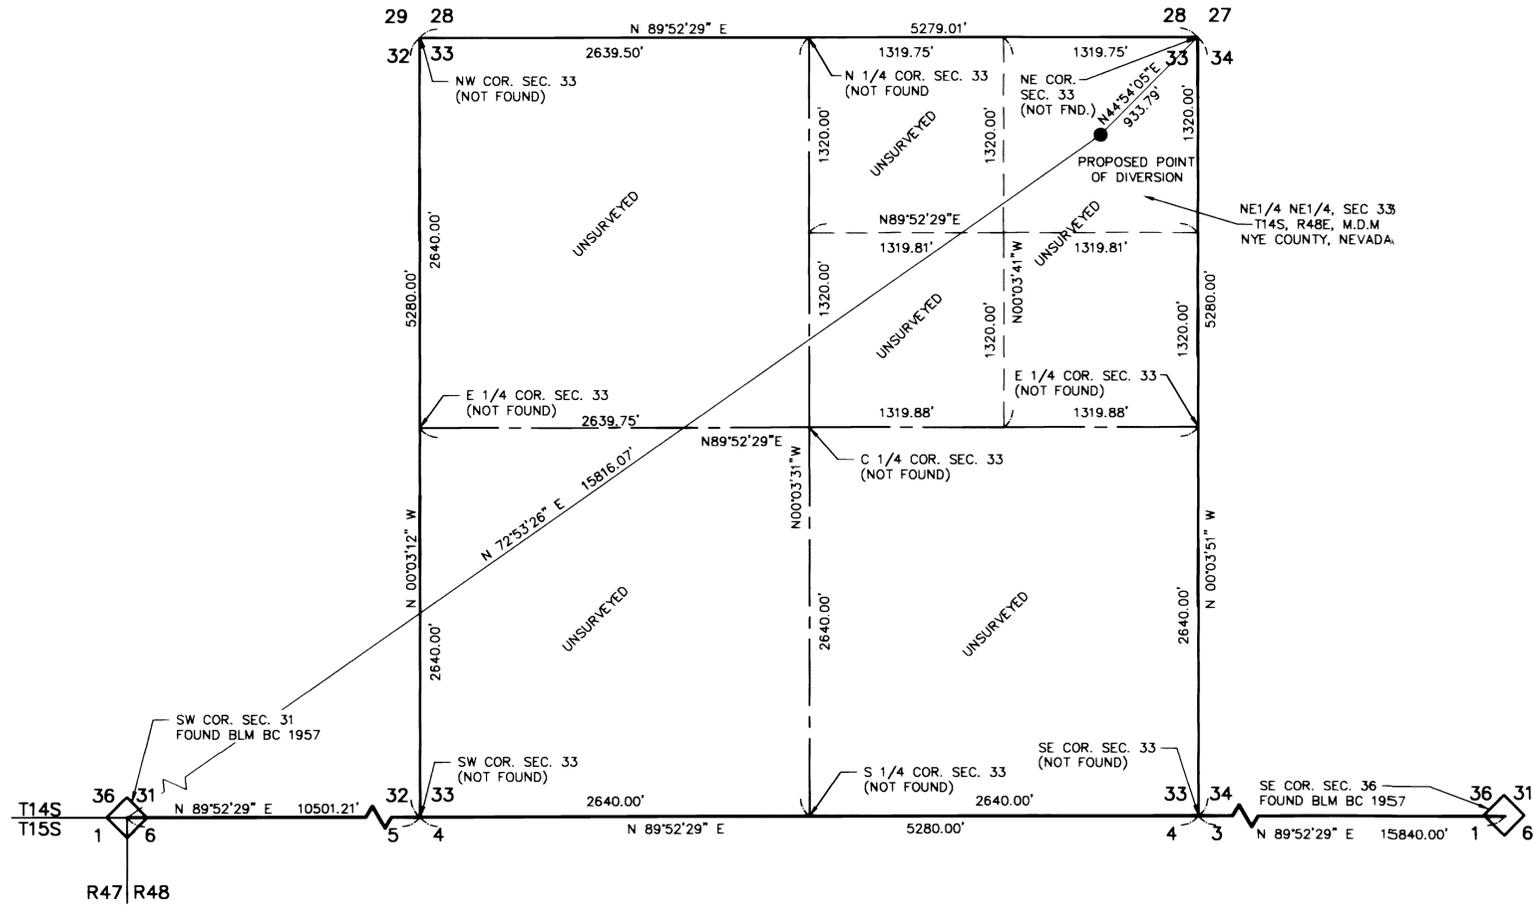

PROPOSED WELLSITE NEVADA STATE PLANE COORDINATE - CENTRAL ZONE		
N(m)	E(m)	CONVERGENCE TO GEODETIC NORTH
6,216,069.908	509,252.143	0°03'46"

Map red. in Ks.
 SNB on 7-17-00

STATE ENGINEER'S USE

FILED
 JUL 17 2000
 NEVADA ENGINEERING OFFICE

MAP TO ACCOMPANY APPLICATION TO
 APPROPRIATE WATER

FOR QUASI-MUNICIPAL USE
 BY NYE COUNTY
 FROM "UNDERGROUND"
 IN NYE COUNTY, NEVADA

APPLICATION #66080

CW JOB No. 400-4 CRAFTFALLS.dwg