



SECTION 35, TOWNSHIP 21 SOUTH, RANGE 63 EAST, M.D.M.

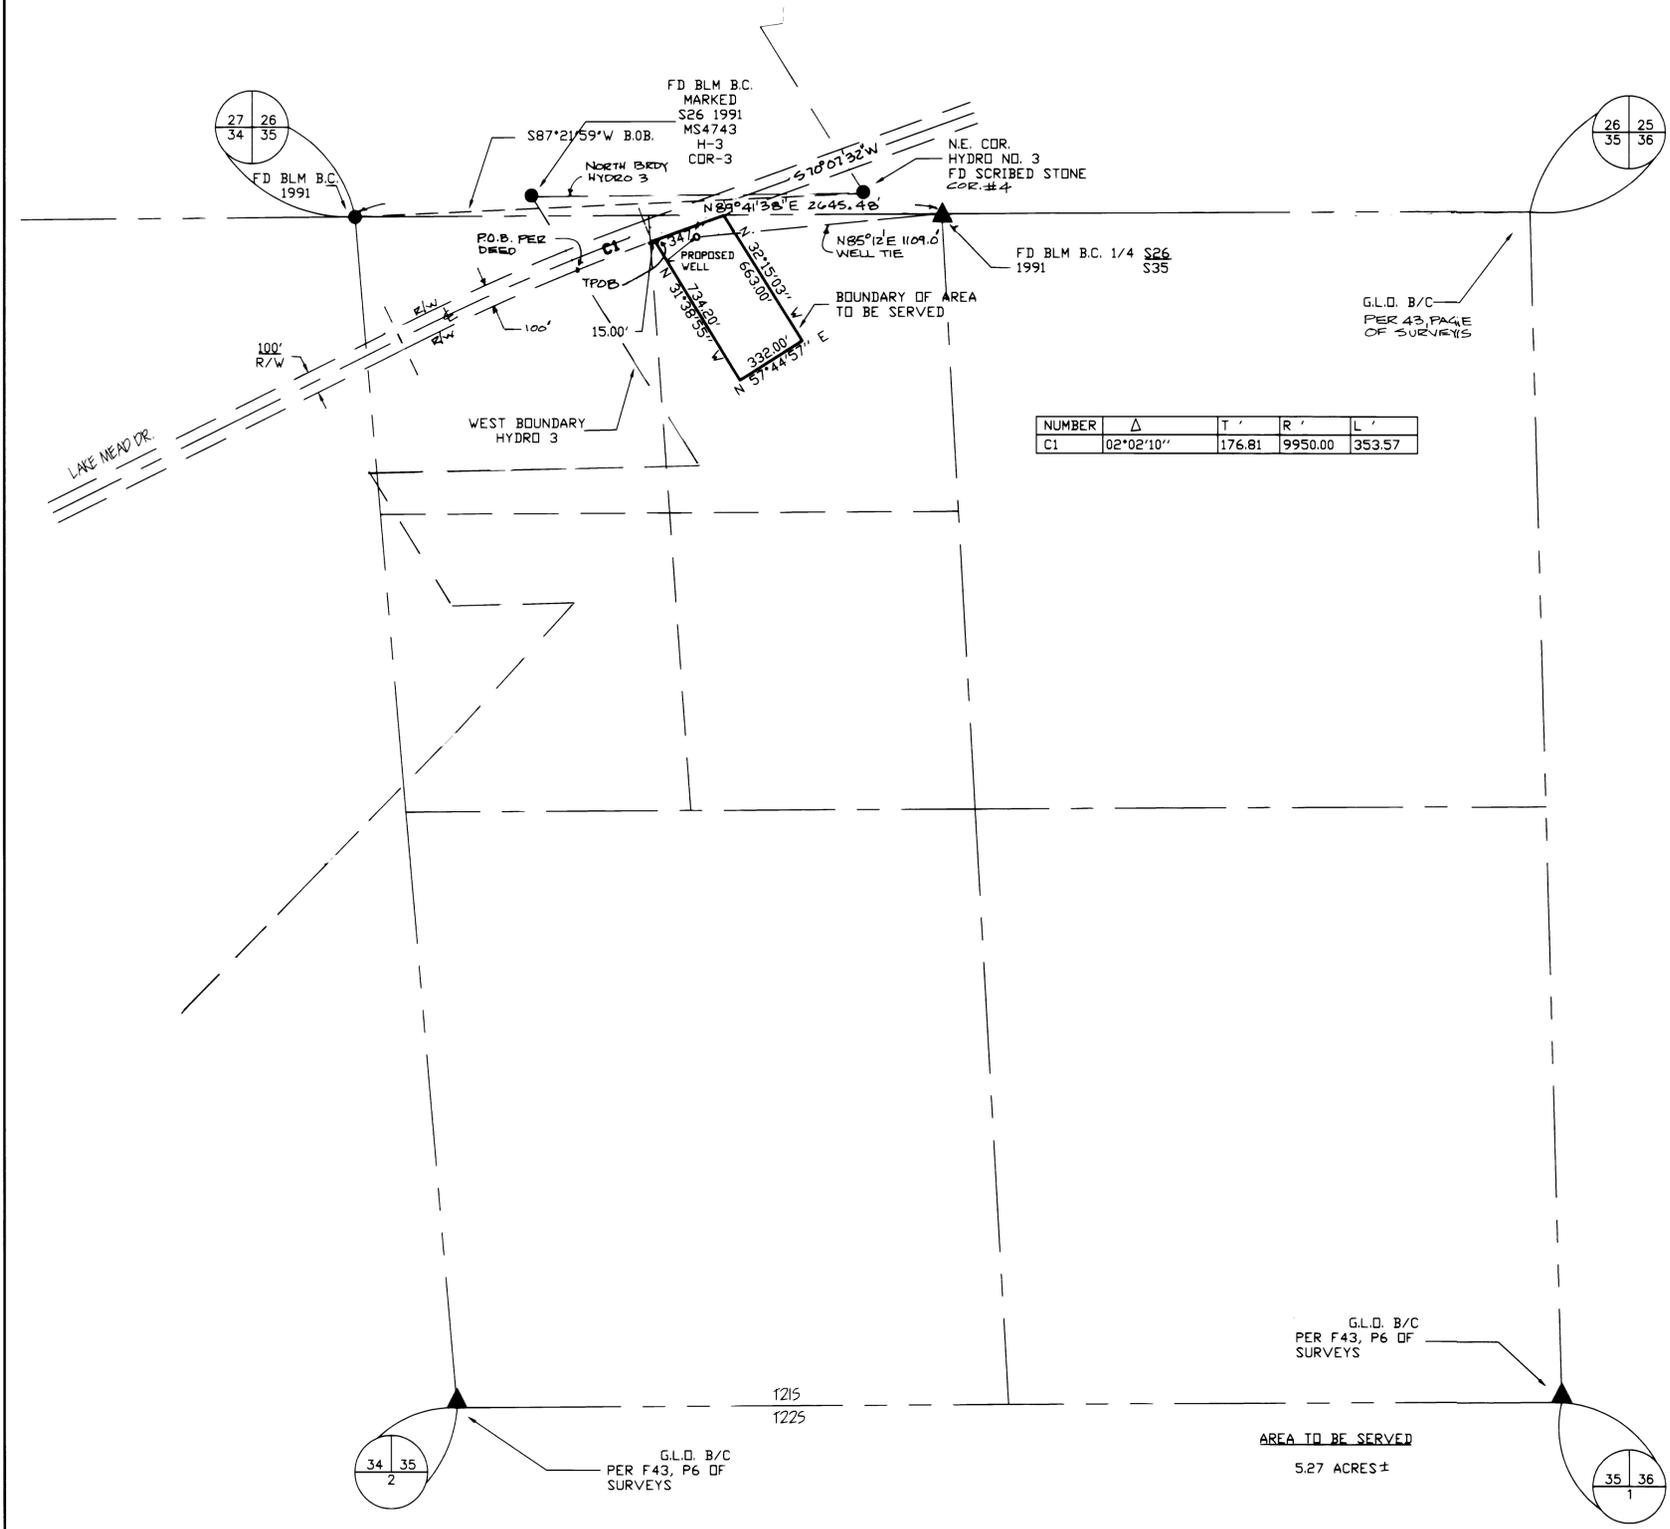

NUMBER	Δ	T'	R'	L'
C1	02°02'10"	176.81	9950.00	353.57

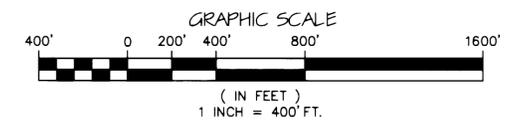

BASIS OF BEARINGS

S87°21'59"W BEING A CALCULATED LINE BETWEEN THE NORTHEAST CORNER OF MINERAL SURVEY NO. 4743 HYDRO NO. 3, CORNER NUMBER 4 AND NORTHWEST CORNER OF SECTION 35, T21S, R63E, M.D.M. PER FILE 43, PAGE 6 OF SURVEYS DATED 6/24/85

I, ROBERT FULSTONE, BEING FIRST DULY SWORN DEPOSE AND SAY THAT THIS MAP CONSISTING OF ONE SHEET HAS BEEN CORRECTLY DRAWN TO THE DESIGNATED SCALE FROM THE FIELD NOTES OF THE SURVEY MADE UNDER MY SUPERVISION AND DIRECTION ON 2/15/2000 AND THAT IS TRUELY AND CORRECTLY REPRESENTS THE PROPOSED LOCATION AND EXTENT OF THE WORKS USED TO DIVERT WATER FROM AN UNDERGROUND SOURCE IN THE LAS VEGAS VALLEY BASIN BY PAUL ADDI FOR COMMERCIAL USE, THAT THE PROPOSED POINT OF DIVERSION, THE APPROXIMATE LOCATION AND SIZE OF THE DIVERTING CHANNEL OR OTHER CONDUIT, THE PLACE AND MANNER OF USE AND THE LOCATION AND USE OF ALL OTHER STREAMS, WHICH ARE CROSSED OR CONNECTED WITH THE SAID WORKS ARE FULLY AND CORRECTLY DESIGNATED THEREON.

Robert Fulstone
 ROBERT FULSTONE
 STATE WATER RIGHTS SURVEYOR
 NEVADA CERTIFICATE NO. 639

LARA CASTLE
 Notary Public - Nevada
 No. 00-50015-1
 My appt. exp. Dec. 14, 2008



Lara Castle
 LARA CASTLE
 NOTARY PUBLIC IN AND FOR SAID COUNTY AND STATE
 MY COMMISSION EXPIRES ON DECEMBER 14, 2008
 APPEARED BEFORE ME ON 2/15/00

G.L.D. B/C
 PER F43, P6 OF
 SURVEYS
 AREA TO BE SERVED
 5.27 ACRES ±

DRAWN BY: BCK
 DATE: 2/15/2000
 DWG #: HH3-12
 FILE NAME: 2843
 SCALE: 1" = 400'

FULSTONE ENTERPRISES
 940 S. MARTIN LUTHER KING BOULEVARD
 LAS VEGAS, NV 89109
 PHONE (702) 382-8141 FAX (702) 382-3103
 EMAIL: fei@wizard.com

STATE ENGINEER'S USE

FILED
FEB 28 2000
 STATE ENGINEER'S OFFICE

MAP TO ACCOMPANY APPLICATION FOR PERMIT TO APPROPRIATE THE PUBLIC WATER OF THE STATE OF NEVADA.

FOR: PAUL ADDI
 PURPOSE: COMMERCIAL
 FROM: AN UNDERGROUND SOURCE
 CLARK COUNTY, NEVADA