

DESCRIPTION OF PROPOSED POINT OF DIVERSION

THE PROPOSED POINT OF DIVERSION IS IN THE NW 1/4, NE 1/4, SECTION 22, TOWNSHIP 19S, RANGE 60E AT A POINT FROM WHICH THE NE CORNER OF SECTION 22, TOWNSHIP 19 S, RANGE 60 E BEARS N52°07'52"E AT A DISTANCE OF 1876.10'.

DESCRIPTION OF EXISTING POINT OF DIVERSION

THE EXISTING POINT OF DIVERSION IS IN THE SW 1/4, NW 1/4, SECTION 20, TOWNSHIP 20S, RANGE 61E AT A POINT FROM WHICH THE W 1/4 CORNER OF SAID SECTION 20, BEARS S45°00'00"W AT A DISTANCE OF 71.40'.

PROPOSED PLACE OF USE

A PORTION OF THE NW 1/4 NE 1/4 OF SECTION 22, T.19S, R.60E;
A PORTION OF N 1/2 SW1/4 NE 1/4 OF SECTION 22, T.19S, R.60E

EXISTING PLACE OF USE

SW 1/4 SW 1/4 NW 1/4 OF SECTION 20, T.20S, R.61E, M.D.B. & M.

AFFIDAVIT

STATE OF NEVADA)
) ss.
COUNTY OF CLARK)

I, Lonnie C. Roy, being first duly sworn, depose and say that site inspections have been made by me, or under my direction, between February 28, 2000 and March 1, 2000; that the location of each reference monument has been verified by site inspection; that the point of diversion and place of use sites have been inspected; that this map, consisting of 1 sheet, has been correctly drawn to the designated scale from surveying calculation notes prepared by me, or under my supervision and direction, relying upon analysis of recorded survey maps and other recorded surveying documents in the office of the County Recorder; that this map truly and correctly represents the proposed location and extent of the works used to divert water from underground, in Clark County, Nevada, by GreenGale Properties, I.L.C. That the proposed point of diversion, the approximate location and size of the diverting channel or other conduit, the place and manner of use, and the location and names of all other works or streams which are crossed by, or connected with the said works, are fully and correctly designated thereon.



Lonnie C. Roy
LONNIE C. ROY, P.E.
NEVADA STATE WATER RIGHTS SURVEYOR NO. 862

NOTARY'S ACKNOWLEDGMENT

SUBSCRIBED AND SWORN TO BEFORE ME
THIS 16th DAY OF MARCH, 2000.

Marie E. Stolz
NOTARY PUBLIC IN AND FOR CLARK COUNTY, NEVADA.
MY COMMISSION EXPIRES 11/20/2000




BASIS OF BEARING


N 88°37'37" W, BEING THE NORTH LINE OF THE NE 1/4 OF SECTION 22, T.19S., R.60E., M.D.M., CLARK COUNTY, NEVADA, PER FILE 37 OF PARCELS, PAGE 34, CLARK COUNTY, NEVADA RECORDS

REFERENCES

File 37 of Parcels - Page 34
File 85 of Surveys - Page 38

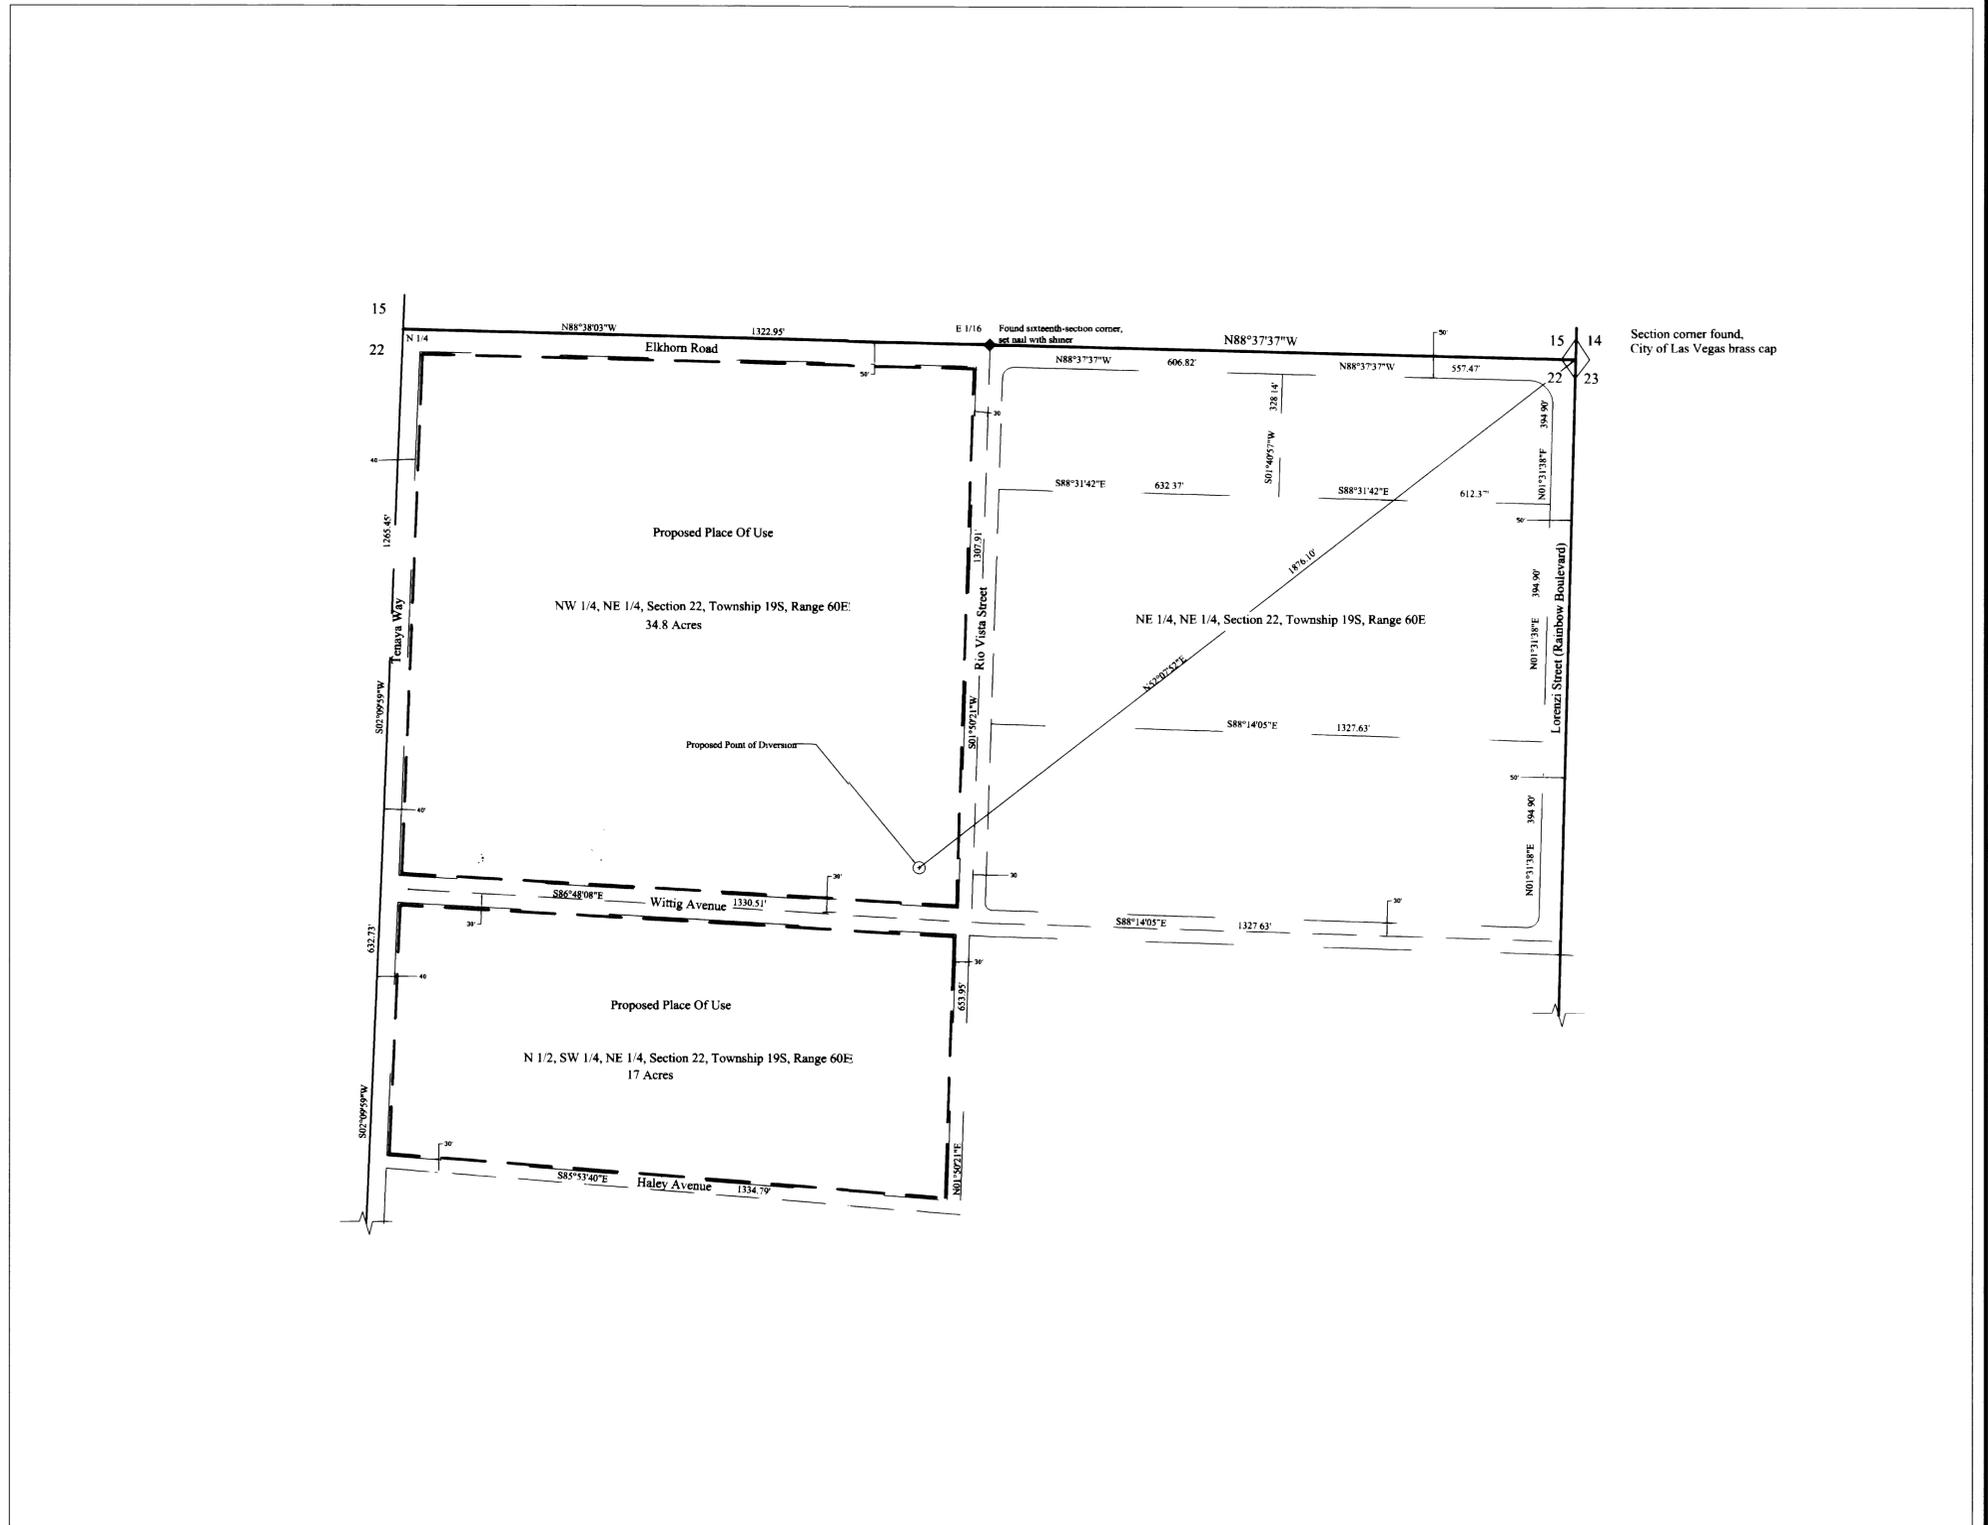

Project No. 00-1-117-001

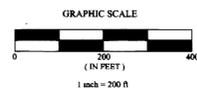

STATE ENGINEER'S USE



MAP TO ACCOMPANY AN APPLICATION
TO CHANGE POINT OF DIVERSION AND PLACE OF USE
UNDER PERMIT NO. 11101, CERTIFICATE 3117
FOR IRRIGATION USE
BY GREENGALE PROPERTIES, I.L.C.
FROM UNDERGROUND
IN CLARK COUNTY, NEVADA