


STATE OF NEVADA COUNTY OF WASHOE

SS

I, GEORGE M. THIEL, BEING FIRST DULY SWORN, DEPOSE AND SAY THAT SITE INSPECTIONS HAVE BEEN MADE BY ME, OR UNDER MY SUPERVISION AND DIRECTION, ON OR BEFORE OCTOBER 14, 1999; THAT THE LOCATION OF EACH REFERENCE MONUMENT HAS BEEN VERIFIED BY SITE INSPECTION; THAT THE PLACE OF USE SITES HAVE BEEN INSPECTED; THAT THIS MAP, CONSISTING OF ONE (1) SHEET, HAS BEEN CORRECTLY DRAWN TO THE DESIGNATED SCALE FROM SURVEYING CALCULATION NOTES PREPARED BY ME, OR UNDER MY SUPERVISION AND DIRECTION, RELYING UPON ANALYSIS OF RECORDED SURVEY MAPS AND OTHER RECORDED SURVEYING DOCUMENTS ON FILE IN THE OFFICE OF THE STATE ENGINEER AND THE WASHOE COUNTY RECORDER'S OFFICE; THAT THIS MAP TRULY AND CORRECTLY REPRESENTS THE LOCATION OF A PORTION OF THE PLACE OF USE OF CLAIM 236 OF THAT CERTAIN DECREE ENTITLED "UNITED STATES OF AMERICA, PLAINTIFF VS ORR WATER DITCH COMPANY, ET AL, DEFENDANTS, IN EQUITY DOCKET A-3." SAID CLAIMS HAVING BEEN PREVIOUSLY CHANGED BY PERMIT 11489, CERTIFICATE 4827, AND FURTHER BEING CHANGED BY SIERRA PACIFIC POWER COMPANY FOR MUNICIPAL & DOMESTIC PURPOSES, THAT THE PLACE OF USE BEING REMOVED FROM IRRIGATION, SHOWN BY 40 ACRE SUBDIVISIONS ARE FULLY AND CORRECTLY DESIGNATED THEREON.

George M. Thiel
GEORGE M. THIEL, SWRS #1696

SUBSCRIBED AND SWORN TO BEFORE ME
THIS 14th DAY OF March, 2000.
John F. ...
NOTARY PUBLIC IN AND FOR Washoe COUNTY, NEVADA.
MY COMMISSION EXPIRES October 1, 2003.

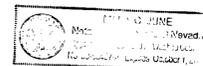

BASIS OF BEARINGS

THE WEST LINE OF THE NW1/4 OF SECTION 14, T.19N., R.19E., M.D.B. &M. BEARING N 00°23'00" E, PER THE JOINT SURVEY OF THE WEST BOUNDARY LINE OF THE CITY OF RENO NEVADA, DOCUMENT NO. 19142 FILED JUNE 13, 1910 IN THE WASHOE COUNTY RECORDER'S OFFICE.

POINT OF DIVERSION AFTER TRANSFER

EXISTING SIERRA PACIFIC POWER COMPANY POINTS OF DIVERSION AS DESCRIBED IN APPLICATION 58882 AND AS SHOWN ON THE SUPPORTING MAP ACCOMPANYING SAID APPLICATION ON FILE WITH THE STATE ENGINEER.



PLACE OF USE AFTER TRANSFER

THE WATER SERVICE AREA OF SIERRA PACIFIC POWER COMPANY AS SHOWN ON THE SUPPORTING MAP ON FILE UNDER APPLICATION 62141.

REFERENCE DOCUMENTS


1. THE JOINT SURVEY OF THE WEST BOUNDARY LINE OF THE CITY OF RENO NEVADA, DOCUMENT NO. 19142 FILED JUNE 13, 1910 IN THE WASHOE COUNTY RECORDER'S OFFICE.
2. NEWLANDS TERRACE SUBDIVISION OF NEWLANDS HEIGHTS MAP NO. 177 DOCUMENT NO. 26149 FILED JUNE 30, 1922 IN THE WASHOE COUNTY RECORDER'S OFFICE.
3. NEWLANDS MANOR OF NEWLANDS HEIGHTS ADDITION MAP NO. 208 DOCUMENT NO. 41182 FILED OCTOBER 4, 1927 IN THE WASHOE COUNTY RECORDER'S OFFICE.
4. NEWLANDS TERRACE SUBDIVISION OF NEWLANDS HEIGHTS ADDITION MAP NO. 175 FILED JULY 26, 1920 IN THE WASHOE COUNTY RECORDER'S OFFICE.

GRAPHIC SCALE

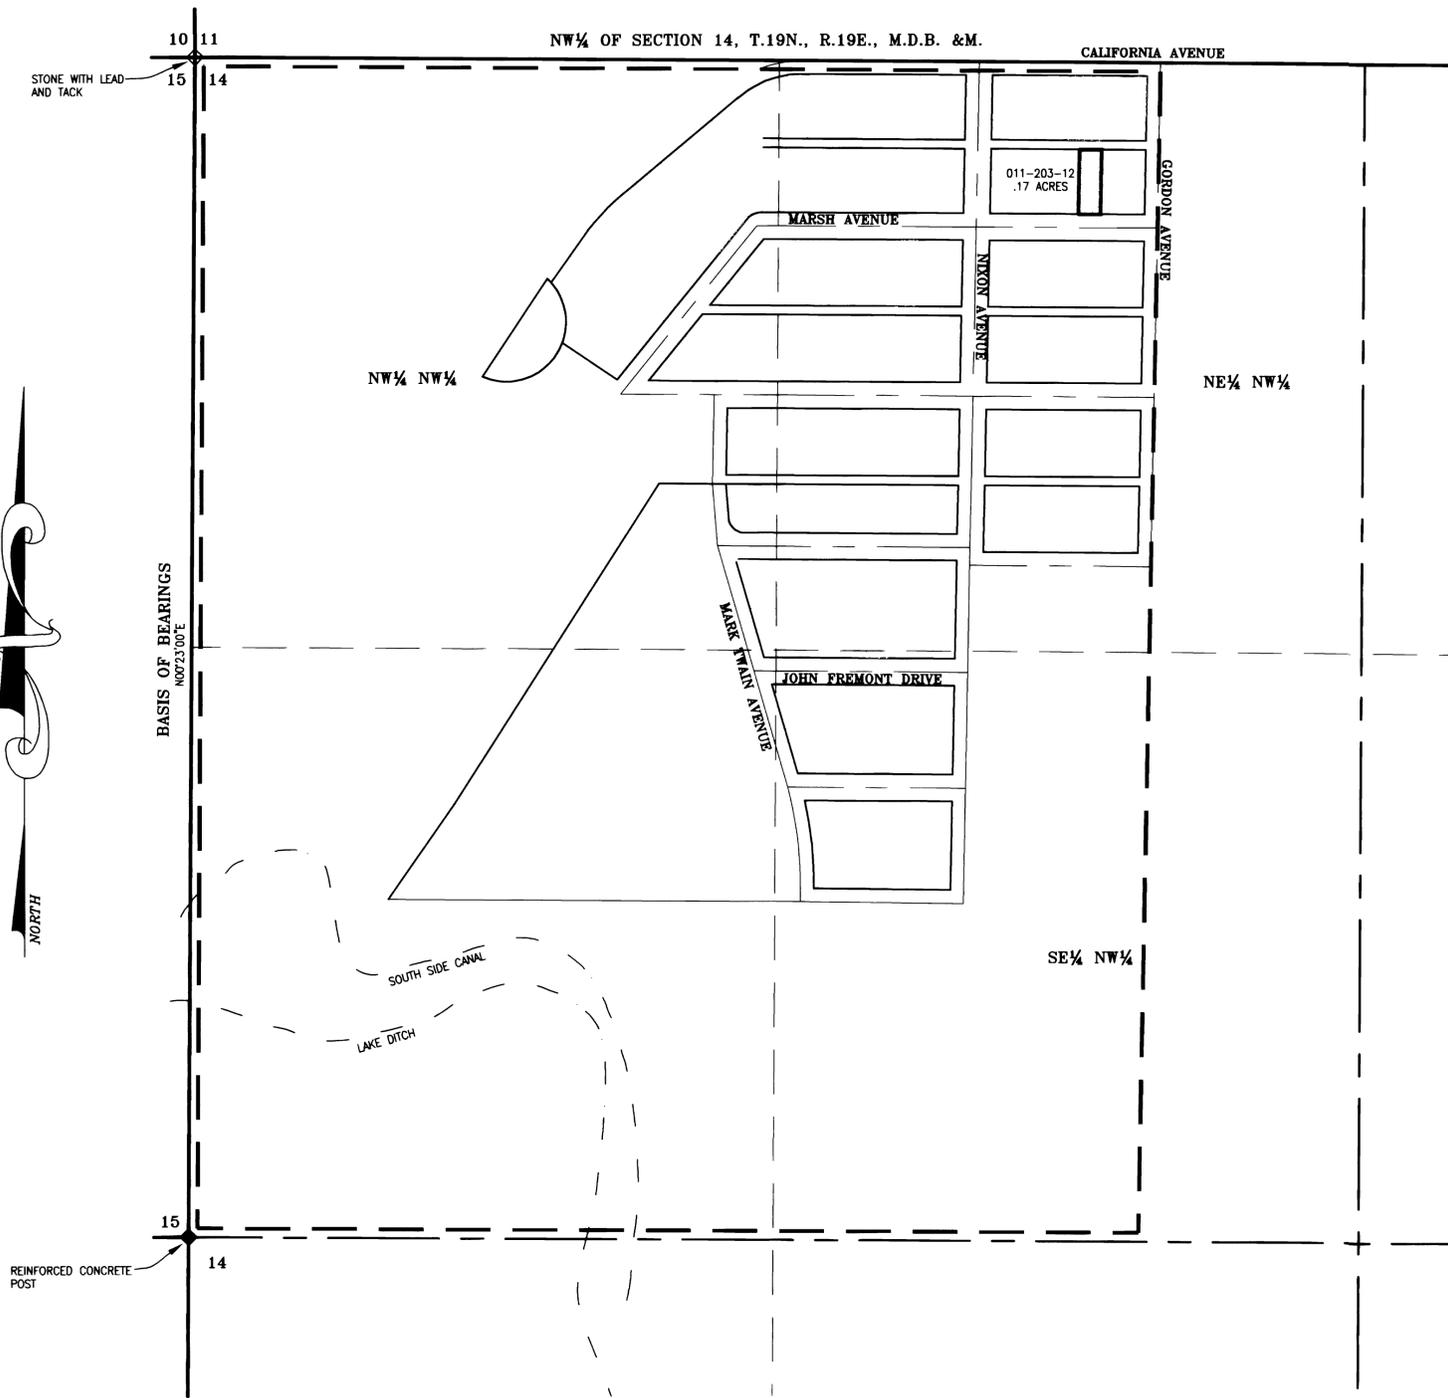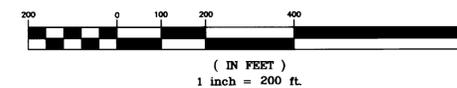


LEGEND

- ◆ - FOUND QUARTER CORNER AS NOTED
- ◇ - FOUND SECTION CORNER AS NOTED
- - PORTION OF CLAIM 236 CHANGED BY THIS APPLICATION
- - PORTION OF CLAIM 236 CHANGED BY PREVIOUS APPLICATIONS
- - - - CLAIM BOUNDARY

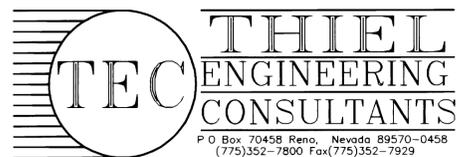

STATE ENGINEER'S USE


This map has four sheets 1/4

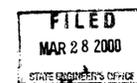

MAP
TO ACCOMPANY APPLICATION TO CHANGE THE POINT OF DIVERSION, MANNER & PLACE OF USE OF A PORTION OF PERMIT 11489, CERTIFICATE 4827 (CLAIM 236 OF THE TRUCKEE RIVER DECREE) BY
SIERRA PACIFIC POWER COMPANY
FOR MUNICIPAL & DOMESTIC PURPOSES
WASHOE COUNTY NEVADA

STATE OF NEVADA COUNTY OF WASHOE

I, GEORGE M. THIEL, BEING FIRST DULY SWORN, DEPOSE AND SAY THAT SITE INSPECTIONS HAVE BEEN MADE BY ME, OR UNDER MY SUPERVISION AND DIRECTION, ON OR BEFORE DECEMBER 7, 1999; THAT THE LOCATION OF EACH REFERENCE MONUMENT HAS BEEN VERIFIED BY SITE INSPECTION; THAT THE PLACE OF USE SITES HAVE BEEN INSPECTED; THAT THIS MAP, CONSISTING OF ONE (1) SHEET, HAS BEEN CORRECTLY DRAWN TO THE DESIGNATED SCALE FROM SURVEYING CALCULATION NOTES PREPARED BY ME, OR UNDER MY SUPERVISION AND DIRECTION, RELYING UPON ANALYSIS OF RECORDED SURVEY MAPS AND OTHER RECORDED SURVEYING DOCUMENTS ON FILE IN THE OFFICE OF THE STATE ENGINEER AND THE WASHOE COUNTY RECORDER'S OFFICE; THAT THIS MAP TRULY AND CORRECTLY REPRESENTS THE LOCATION OF A PORTION OF THE PLACE OF USE OF CLAIM 242 OF THAT CERTAIN DECREE ENTITLED "UNITED STATES OF AMERICA, PLAINTIFF VS ORR WATER DITCH COMPANY, ET AL, DEFENDANTS, IN EQUITY DOCKET A-3." SAID CLAIM HAVING BEEN PREVIOUSLY CHANGED BY PERMIT 11489, CERTIFICATE 4827, AND FURTHER BEING CHANGED BY SIERRA PACIFIC POWER COMPANY FOR MUNICIPAL & DOMESTIC PURPOSES, THAT THE PLACE OF USE BEING REMOVED FROM IRRIGATION, SHOWN BY 40 ACRE SUBDIVISIONS ARE FULLY AND CORRECTLY DESIGNATED THEREON.

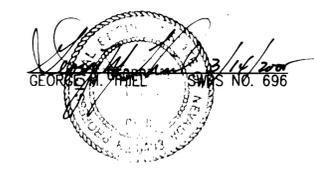

SUBSCRIBED AND SWORN TO BEFORE ME
THIS 4th DAY OF MARCH, 2000.
My Comm. Expires October 1, 2003.
NOTARY PUBLIC IN AND FOR WASHOE COUNTY, NEVADA



BASIS OF BEARINGS

THE WEST LINE OF THE SW¹/₄ OF SECTION 14, T.19N., R.19E., M.D.B. & M. BEARING N 00°23'00" E, PER THE JOINT SURVEY OF THE WEST BOUNDARY LINE OF THE CITY OF RENO NEVADA, DOCUMENT NO. 19142 FILED JUNE 13, 1910 IN THE WASHOE COUNTY RECORDER'S OFFICE.

POINT OF DIVERSION AFTER TRANSFER


EXISTING SIERRA PACIFIC POWER COMPANY POINTS OF DIVERSION AS DESCRIBED IN APPLICATION 58882 AND AS SHOWN ON THE SUPPORTING MAP ACCOMPANYING SAID APPLICATION ON FILE WITH THE STATE ENGINEER.

PLACE OF USE AFTER TRANSFER

THE WATER SERVICE AREA OF SIERRA PACIFIC POWER COMPANY AS SHOWN ON THE SUPPORTING MAP ON FILE UNDER APPLICATION 62141.

REFERENCE DOCUMENTS

1. THE JOINT SURVEY OF THE WEST BOUNDARY LINE OF THE CITY OF RENO NEVADA, DOCUMENT NO. 19142 FILED JUNE 13, 1910 IN THE WASHOE COUNTY RECORDER'S OFFICE.
2. NEWLANDS TERRACE SUBDIVISION OF NEWLANDS HEIGHTS MAP NO. 177 DOCUMENT NO. 26149 FILED JUNE 30, 1922 IN THE WASHOE COUNTY RECORDER'S OFFICE.
3. NEWLANDS MANOR OF NEWLANDS HEIGHTS ADDITION MAP NO. 208 DOCUMENT NO. 41182 FILED OCTOBER 4, 1927 IN THE WASHOE COUNTY RECORDER'S OFFICE.
4. NEWLANDS TERRACE SUBDIVISION OF NEWLANDS HEIGHTS ADDITION MAP NO. 175 FILED JULY 26, 1920 IN THE WASHOE COUNTY RECORDER'S OFFICE.
5. SOUTHRIDGE ESTATES, MAP NO. 326 DOCUMENT NO. 149656 FILED FEBRUARY 13, 1947 IN THE WASHOE COUNTY RECORDER'S OFFICE.

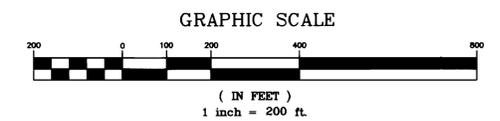


NOTE

CLAIM 242 IS THE 80 ACRES OF THE N¹/₂ OF THE SW¹/₄ OF SECTION 14, T.19N., R.19E., M.D.B. & M.

LEGEND


- ◆ - FOUND QUARTER CORNER AS NOTED
- ◇ - FOUND SECTION CORNER AS NOTED
- - PORTION OF CLAIM 242 CHANGED BY THIS APPLICATION
- - PORTION OF CLAIM 242 CHANGED BY PREVIOUS APPLICATIONS
- - DRY PORTION OF CLAIM 242
- - - - CLAIM BOUNDARY

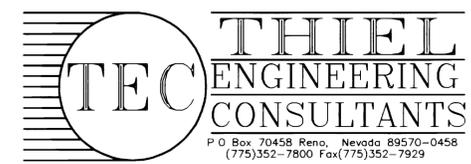

THIEL ENGINEERING CONSULTANTS
P.O. Box 70458 Reno, Nevada 89570-0458
(775)352-7800 Fax (775)352-7929

STATE ENGINEER'S USE

This map has four sheets 3/4

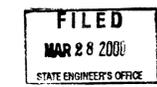


MAP
TO ACCOMPANY APPLICATION TO CHANGE THE POINT OF DIVERSION, MANNER & PLACE OF USE OF A PORTION OF PERMIT 11489, CERTIFICATE 4827 (CLAIM 242 OF THE TRUCKEE RIVER DECREE)
BY
SIERRA PACIFIC POWER COMPANY
FOR MUNICIPAL & DOMESTIC PURPOSES
WASHOE COUNTY NEVADA

STATE OF NEVADA
COUNTY OF WASHOE


SS

I, GEORGE M. THIEL, BEING FIRST DULY SWORN, DEPOSE AND SAY THAT SITE INSPECTIONS HAVE BEEN MADE BY ME, OR UNDER MY SUPERVISION AND DIRECTION, ON OR BEFORE FEBRUARY 15, 2000; THAT THE LOCATION OF EACH REFERENCE MONUMENT HAS BEEN VERIFIED BY SITE INSPECTION; THAT THE PLACE OF USE SITES HAVE BEEN INSPECTED; THAT THIS MAP, CONSISTING OF ONE (1) SHEET, HAS BEEN CORRECTLY DRAWN TO THE DESIGNATED SCALE FROM SURVEYING CALCULATION NOTES PREPARED BY ME, OR UNDER MY SUPERVISION AND DIRECTION, RELYING UPON ANALYSIS OF RECORDED SURVEY MAPS AND OTHER RECORDED SURVEYING DOCUMENTS ON FILE IN THE OFFICE OF THE STATE ENGINEER AND THE WASHOE COUNTY RECORDER'S OFFICE; THAT THIS MAP TRULY AND CORRECTLY REPRESENTS THE LOCATION OF A PORTION OF THE PLACE OF USE OF CLAIMS 243 AND 247 OF THAT CERTAIN DECREE ENTITLED "UNITED STATES OF AMERICA, PLAINTIFF VS ORR WATER DITCH COMPANY, ET AL, DEFENDANTS, IN EQUITY DOCKET A-3." SAID CLAIMS HAVING BEEN PREVIOUSLY CHANGED BY PERMIT 11489, CERTIFICATE 4827, AND FURTHER BEING CHANGED BY SIERRA PACIFIC POWER COMPANY FOR MUNICIPAL & DOMESTIC PURPOSES, THAT THE PLACE OF USE BEING REMOVED FROM IRRIGATION, SHOWN BY 40 ACRE SUBDIVISIONS ARE FULLY AND CORRECTLY DESIGNATED THEREON.

George M. Thiel
GEORGE M. THIEL, SWRS # 6496

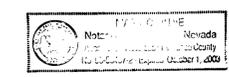

SUBSCRIBED AND SWORN TO BEFORE ME
THIS 14th DAY OF March, 2000.
Paul J. [Signature]
NOTARY PUBLIC IN AND FOR Washoe COUNTY, NEVADA.
MY COMMISSION EXPIRES December 1, 2003.

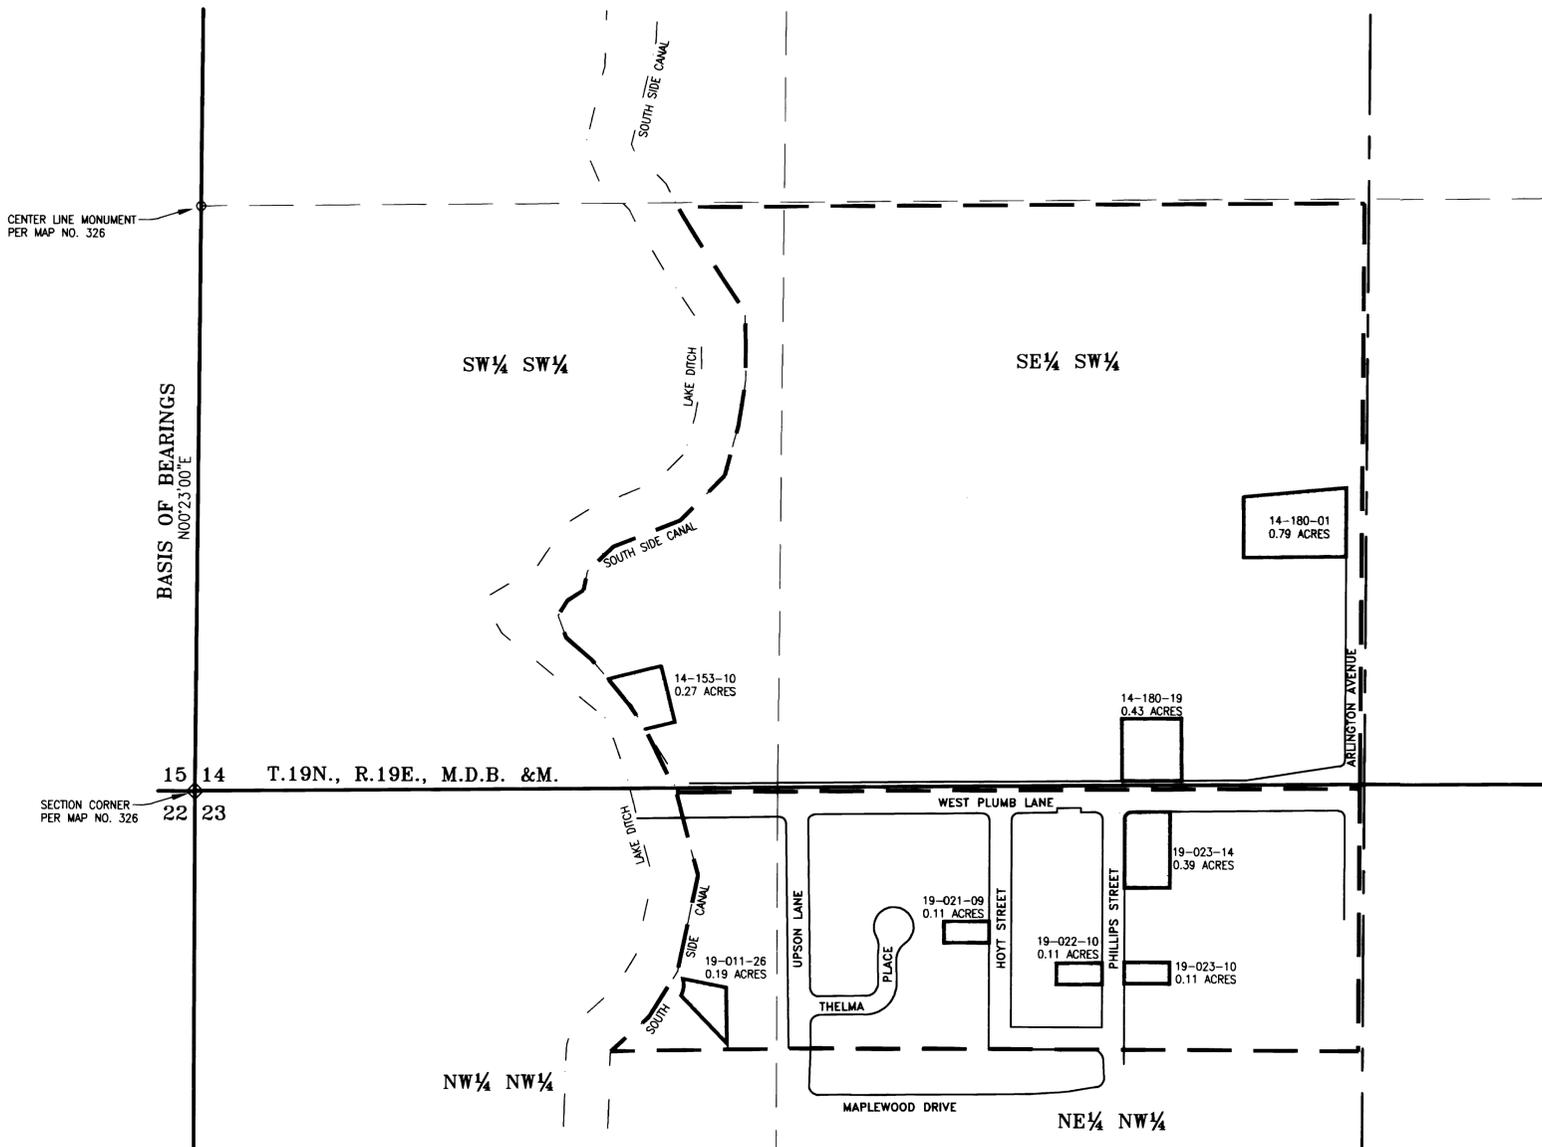

REFERENCE DOCUMENTS

1. THE MAP OF COUNTRY CLUB HEIGHTS, MAP NO. 240 DOCUMENT NO. 73839 FILED MAY 13, 1936 IN THE WASHOE COUNTY RECORDER'S OFFICE, STATE OF NEVADA.
2. THE PLAT OF UPSON TRACT, MAP NO. 174 DOCUMENT NO. 198242 FILED AUGUST 9, 1951 IN THE WASHOE COUNTY RECORDER'S OFFICE, STATE OF NEVADA.
3. THE ATTERBURY SUBDIVISION, MAP NO. 603 DOCUMENT NO. 294790 FILED NOVEMBER 19, 1958 IN THE WASHOE COUNTY RECORDER'S OFFICE, STATE OF NEVADA.
4. THE SOUTHRIDGE ESTATES, MAP NO. 326 DOCUMENT NO. 149656 FILED FEBRUARY 13, 1947 IN THE WASHOE COUNTY RECORDER'S OFFICE, STATE OF NEVADA.

BASIS OF BEARINGS


THE SECTION LINE COMMON TO THE SW 1/4 SW 1/4 OF SECTION 14 AND THE SE 1/4 SE 1/4 OF SECTION 15 OF T.19N., R.19E., M.D.B. &M. AS SHOWN ON THAT CERTAIN PLAT OF THE SOUTHRIDGE ESTATES AND BEING RECORDED AS DOCUMENT NO. 149656, MAP NO. 326 AS FILED IN THE WASHOE COUNTY RECORDER'S OFFICE ON FEBRUARY 13, 1947, SAID LINE BEARING S 00°23'00" W.

POINT OF DIVERSION AFTER TRANSFER


EXISTING SIERRA PACIFIC POWER COMPANY POINTS OF DIVERSION AS DESCRIBED IN APPLICATION 58882 AND AS SHOWN ON THE SUPPORTING MAP ACCOMPANYING SAID APPLICATION ON FILE WITH THE STATE ENGINEER.

PLACE OF USE AFTER TRANSFER

THE WATER SERVICE AREA OF SIERRA PACIFIC POWER COMPANY AS SHOWN ON THE SUPPORTING MAP ON FILE UNDER APPLICATION 62141.

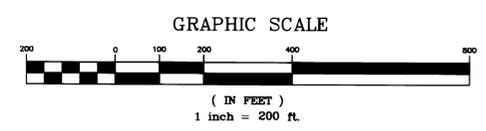

- LEGEND**
- - CENTER LINE MONUMENT AS NOTED
 - ◇ - SECTION CORNER AS NOTED
 - - PORTION OF CLAIM 243 CHANGED BY THIS APPLICATION
 - - PORTION OF CLAIM 247 CHANGED BY THIS APPLICATION
 - - - - CLAIM BOUNDARY

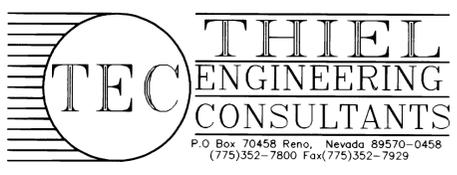

STATE ENGINEER'S USE
This map has four sheets 3/4

66215

FILED
MAR 28 2000
STATE ENGINEER'S OFFICE

MAP
TO ACCOMPANY APPLICATION TO CHANGE THE POINT OF DIVERSION, MANNER & PLACE OF USE OF A PORTION OF PERMIT 11489, CERTIFICATE 4827 (PORTIONS OF CLAIMS 243 AND 247 OF THE TRUCKEE RIVER DECREE) BY
SIERRA PACIFIC POWER COMPANY
FOR MUNICIPAL & DOMESTIC PURPOSES
WASHOE COUNTY NEVADA

REFERENCE DOCUMENTS

1. THE MAP OF THE BELVEDERE SUBDIVISION, MAP NO. 365, DOCUMENT NO. 155387 FILED AUGUST 26, 1947 IN THE WASHOE COUNTY RECORDER'S OFFICE, STATE OF NEVADA.
2. THE AMENDED PLAT OF MOANA PARK HOME SITES, MAP NO. 313, DOCUMENT NO. 145647 FILED SEPTEMBER 21, 1946 IN THE WASHOE COUNTY RECORDER'S OFFICE, STATE OF NEVADA.
3. THE AMENDED PLAT OF WILLOWBROOK II A CONDOMINIUM PROJECT, CONDOMINIUM TRACT MAP NO. 1733A, DOCUMENT NO. 524135, FILED APRIL 6, 1978 IN THE WASHOE COUNTY RECORDER'S OFFICE, STATE OF NEVADA.

STATE OF NEVADA
COUNTY OF WASHOE

}SS


I, GEORGE M. THIEL, BEING FIRST DULY SWORN, DEPOSE AND SAY THAT SITE INSPECTIONS HAVE BEEN MADE BY ME, OR UNDER MY SUPERVISION AND DIRECTION, ON OR BEFORE FEBRUARY 16, 2000; THAT THE LOCATION OF EACH REFERENCE MONUMENT HAS BEEN VERIFIED BY SITE INSPECTION; THAT THE PLACE OF USE SITES HAVE BEEN INSPECTED; THAT THIS MAP, CONSISTING OF ONE (1) SHEET, HAS BEEN CORRECTLY DRAWN TO THE DESIGNATED SCALE FROM SURVEYING CALCULATION NOTES PREPARED BY ME, OR UNDER MY SUPERVISION AND DIRECTION, RELYING UPON ANALYSIS OF RECORDED SURVEY MAPS AND OTHER RECORDED SURVEYING DOCUMENTS ON FILE IN THE OFFICE OF THE STATE ENGINEER AND THE WASHOE COUNTY RECORDER'S OFFICE; THAT THIS MAP TRULY AND CORRECTLY REPRESENTS THE LOCATION OF A PORTION OF THE PLACE OF USE OF CLAIMS 179½, 206 AND 259 OF THAT CERTAIN DECREE ENTITLED "UNITED STATES OF AMERICA, PLAINTIFF VS ORR WATER DITCH COMPANY, ET AL, DEFENDANTS, IN EQUITY DOCKET A-3." BEING CHANGED BY SIERRA PACIFIC POWER COMPANY FOR MUNICIPAL & DOMESTIC PURPOSES, THAT THE PLACE OF USE BEING REMOVED FROM IRRIGATION, SHOWN BY 40 ACRE SUBDIVISIONS ARE FULLY AND CORRECTLY DESIGNATED THEREON.




SUBSCRIBED AND SWORN TO BEFORE ME
THIS 14th DAY OF MARCH, 2000.
Mary June
NOTARY PUBLIC IN AND FOR Washoe COUNTY, NEVADA.
MY COMMISSION EXPIRES October 1, 2003.



23 24 T.19N., R.19E., M.D.B. &M. 24 25

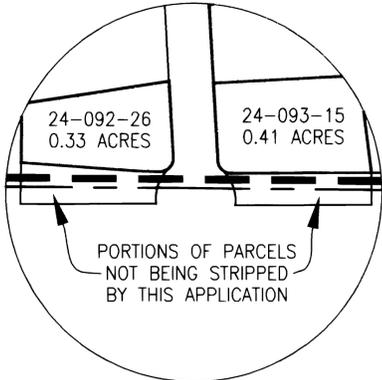

DETAIL 'A'
1"=100'

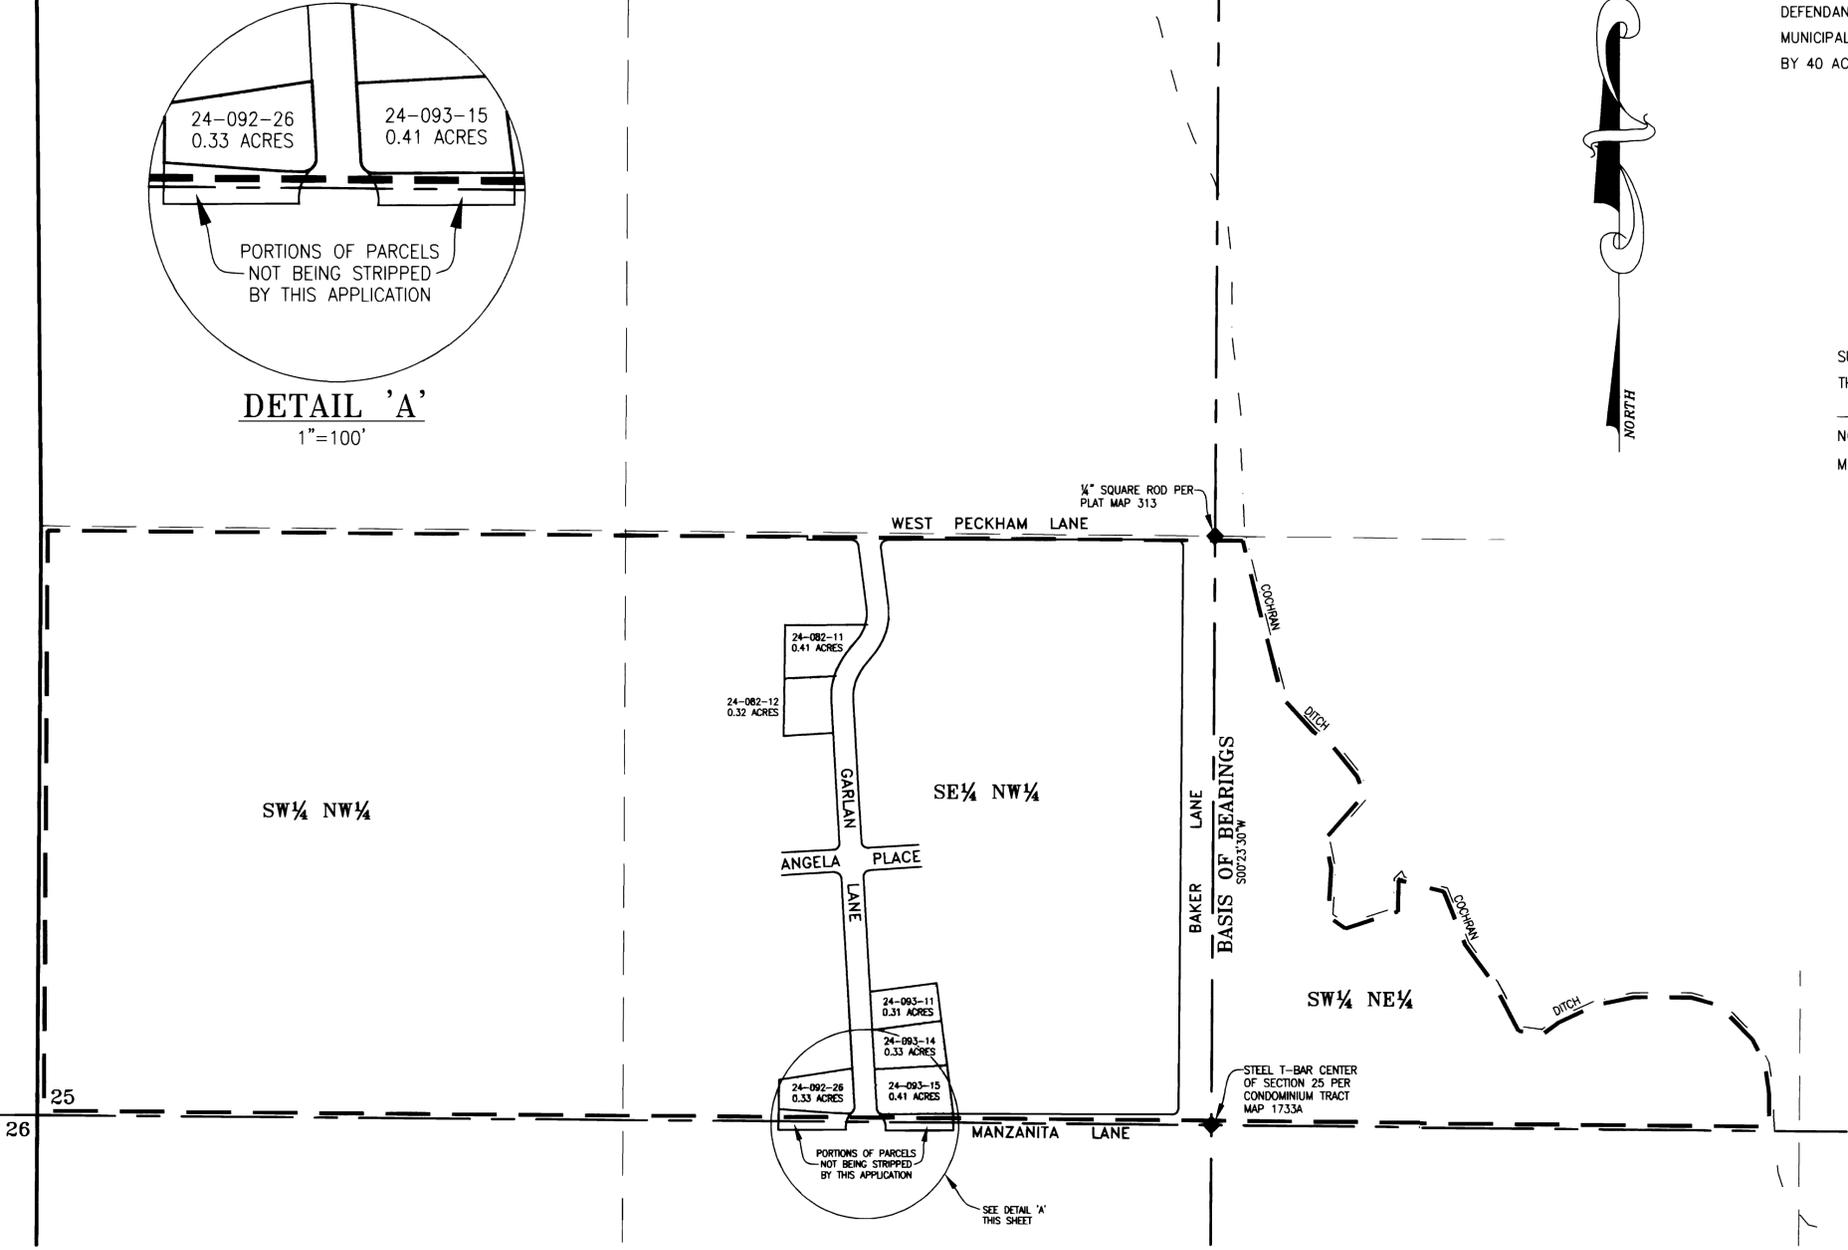

BASIS OF BEARINGS



THE EAST LINE OF THE NW¼ OF SECTION 25, T.19N., R.19E., M.D.B. &M. BEARING S 00°23'30" W, PER THE AMENDED PLAT OF MOANA PARK HOME SITES, MAP NO. 313, DOCUMENT NO. 145647 FILED SEPTEMBER 21, 1946 IN THE WASHOE COUNTY RECORDER'S OFFICE, STATE OF NEVADA.

POINT OF DIVERSION AFTER TRANSFER

EXISTING SIERRA PACIFIC POWER COMPANY POINTS OF DIVERSION AS DESCRIBED IN APPLICATION 58882 AND AS SHOWN ON THE SUPPORTING MAP ACCOMPANYING SAID APPLICATION ON FILE WITH THE STATE ENGINEER.

PLACE OF USE AFTER TRANSFER

THE WATER SERVICE AREA OF SIERRA PACIFIC POWER COMPANY AS SHOWN ON THE SUPPORTING MAP ON FILE UNDER APPLICATION 62141.

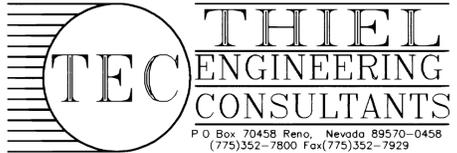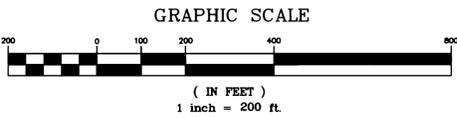

- LEGEND**
- ◆ - FOUND QUARTER/SIXTEENTH CORNER AS NOTED
 - - - CLAIM BOUNDARY
 - - PORTION OF CLAIM 179½, 206 AND 259 CHANGED BY THIS APPLICATION

STATE ENGINEER'S USE
This map has four sheets ¼



MAP
TO ACCOMPANY APPLICATION TO CHANGE THE POINT OF DIVERSION, MANNER & PLACE OF USE OF A PORTION OF CLAIMS 179½, 206 AND 259 OF THE TRUCKEE RIVER DECREE BY
SIERRA PACIFIC POWER COMPANY
FOR MUNICIPAL & DOMESTIC PURPOSES
WASHOE COUNTY NEVADA