



FND 6"x6"
CONCRETE MONUMENT
W/PLS 4248 TAG

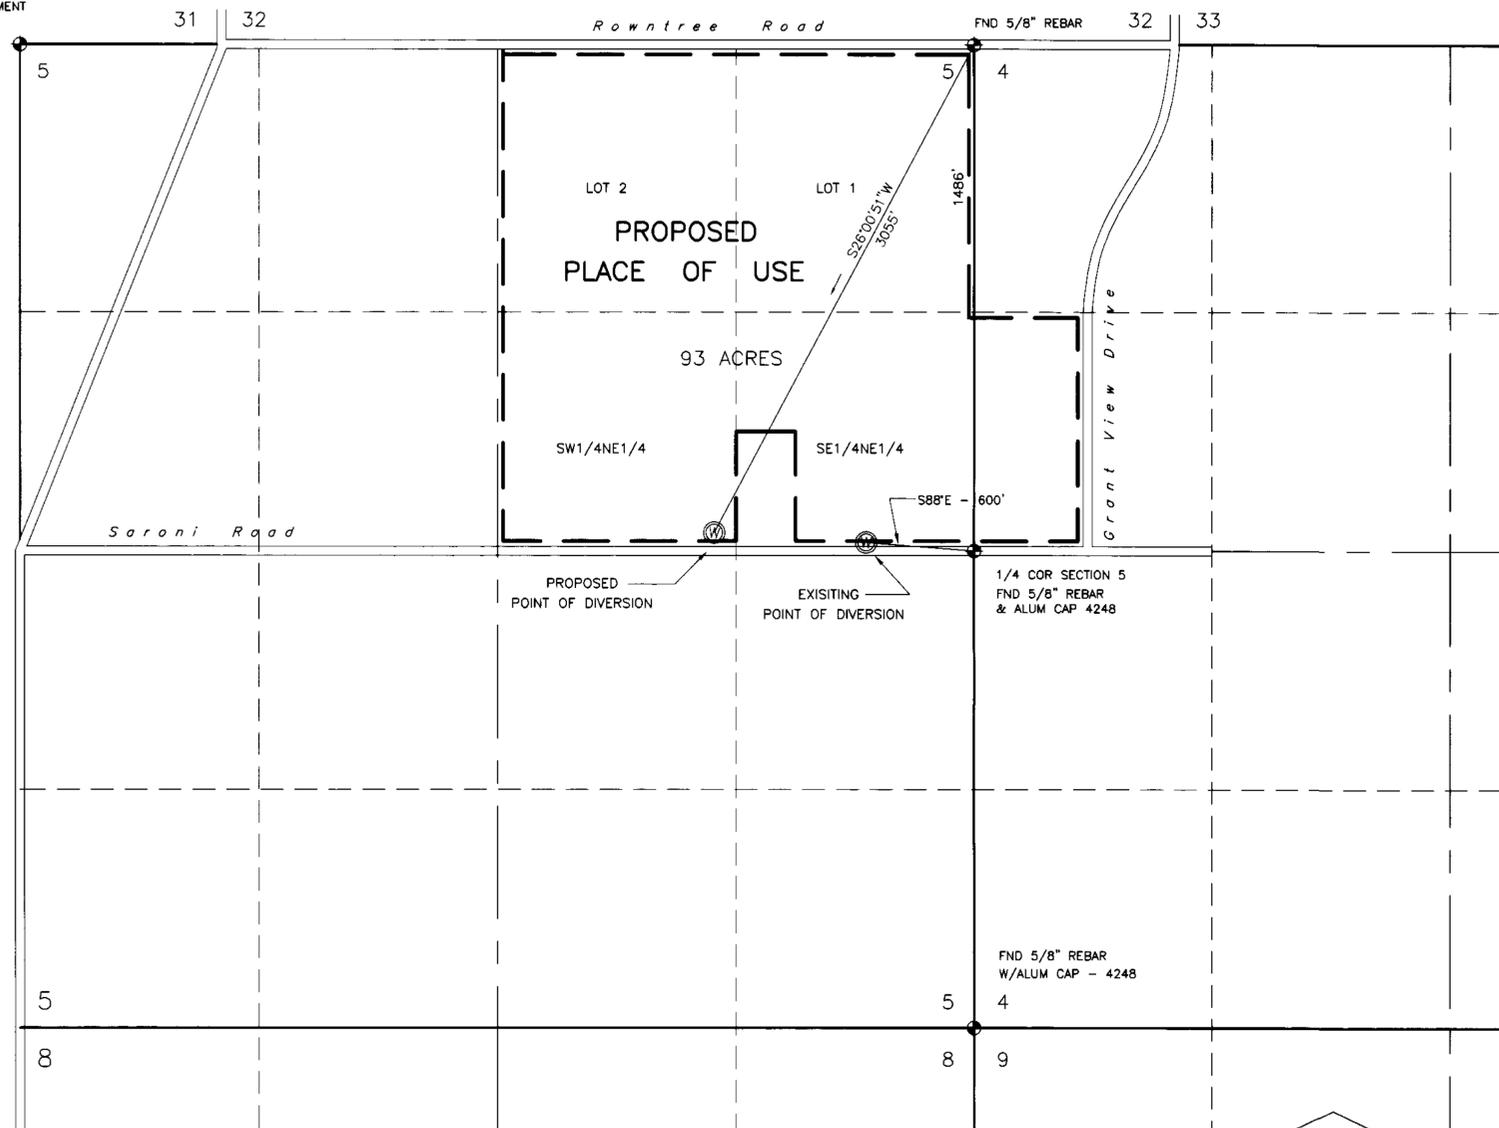

T. 10 N., R. 24 E., M.D.B.&M.

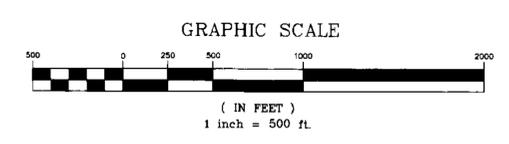


Basis of Bearing: Magnetic North - Var. 16°30'E

STATE OF NEVADA)
) ss
COUNTY OF HUMBOLDT)

I, Bruce L. Rice, being first duly sworn, depose and say that this map, consisting of 1 sheet, numbered 1 of 1, inclusive, has been correctly drawn to the designated scale from field notes of a survey made by me, or under my supervision and direction, on February 22, 2000; that it truly and correctly represent the proposed location and extent of the works used to divert water from an underground source in Lyon County, Nevada, by John & Lura K. Weaver for irrigation and domestic purposes. That the proposed point of diversion, the approximate location and size of diverting channel, all reservoirs or basins, the location and names of all other works which will cross or connect with the proposed works, and the boundary of all lands, showing by 40-acre subdivisions the areas proposed to be irrigated, are fully and correctly designated thereon.



Subscribed and sworn to before me on this 29 day of March, 2000.
Cathy Mowery
Notary Public in and for Humboldt County, Nevada. My Commission Expires July 1, 2001.

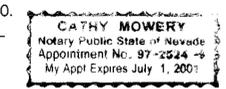

STATE ENGINEER'S USE

APR 5 2000
66253
66254
66255
66256
66257
66258

RECEIVED
APR -5 PM 12:12
STATE ENGINEER'S USE

MAP TO ACCOMPANY APPLICATIONS TO
CHANGE THE POINT OF DIVERSION
PERMIT NO.'S 64860, 64861 & 64862

BY: JOHN & LURA K. WEAVER
FROM: AN UNDERGROUND SOURCE
FOR: IRRIGATION & DOMESTIC USE
IN: LYON COUNTY, NEVADA

66258 T 66257 T 66256 T 66255 66254 66253