

# ROCK CREEK

## BASIS OF BEARINGS

THE EAST LINE OF SECTION 14 BEARING N 01°39'00" E, PER THE DEPENDENT RESURVEY ON FILE WITH THE BUREAU OF LAND MANAGEMENT, NEVADA STATE OFFICE, DATED MAY 25, 1977.

# STATE OF NEVADA COUNTY OF WASHOE



SS

I, GEORGE M. THIEL, BEING FIRST DULY SWORN, DEPOSE AND SAY THAT THIS MAP, CONSISTING OF TWO SHEETS, NUMBERED FROM 1 TO 2, INCLUSIVE, HAS BEEN CORRECTLY DRAWN TO THE DESIGNATED SCALE FROM FIELD NOTES OF A SURVEY MADE BY ME, OR UNDER MY SUPERVISION AND DIRECTION, ON OR BEFORE SEPTEMBER 3, 1999; THAT IT TRULY AND CORRECTLY REPRESENTS THE PROPOSED LOCATION AND EXTENT OF THE WORKS USED TO DIVERT WATER FROM ROCK CREEK IN WASHOE COUNTY, NEVADA, BY BRIGHT-HOLLAND CORPORATION, A NEVADA CORPORATION, FOR IRRIGATION PURPOSES; THAT THE PROPOSED POINT OF DIVERSION, THE APPROXIMATE LOCATION AND SIZE OF THE DIVERTING CHANNEL OR OTHER CONDUIT, ALL RESERVOIRS OR BASINS, THE LOCATIONS AND NAMES OF ALL OTHER WORKS WHICH WILL CROSS OR CONNECT WITH THE PROPOSED WORKS, AND THE BOUNDARY OF ALL LANDS, SHOWING BY 40-ACRE SUDDIVISIONS THE AREAS PROPOSED TO BE SERVED, ARE FULLY AND CORRECTLY DESIGNATED THEREON.

*George M. Thiel*  
 GEORGE M. THIEL, SWRS # 696

MARY C. JUNE  
 Notary Public - State of Nevada  
 Appointment Recorded in Washoe County  
 No. 98 80672 - Expires October 1, 2008

SUBSCRIBED AND SWORN TO BEFORE ME  
 THIS 17<sup>th</sup> DAY OF July, 2000.  
 NOTARY PUBLIC IN AND FOR WASHOE COUNTY, NEVADA  
 MY COMMISSION EXPIRES October 1, 2008.

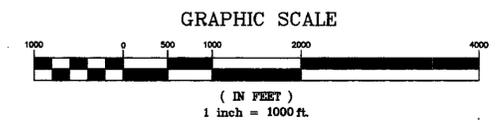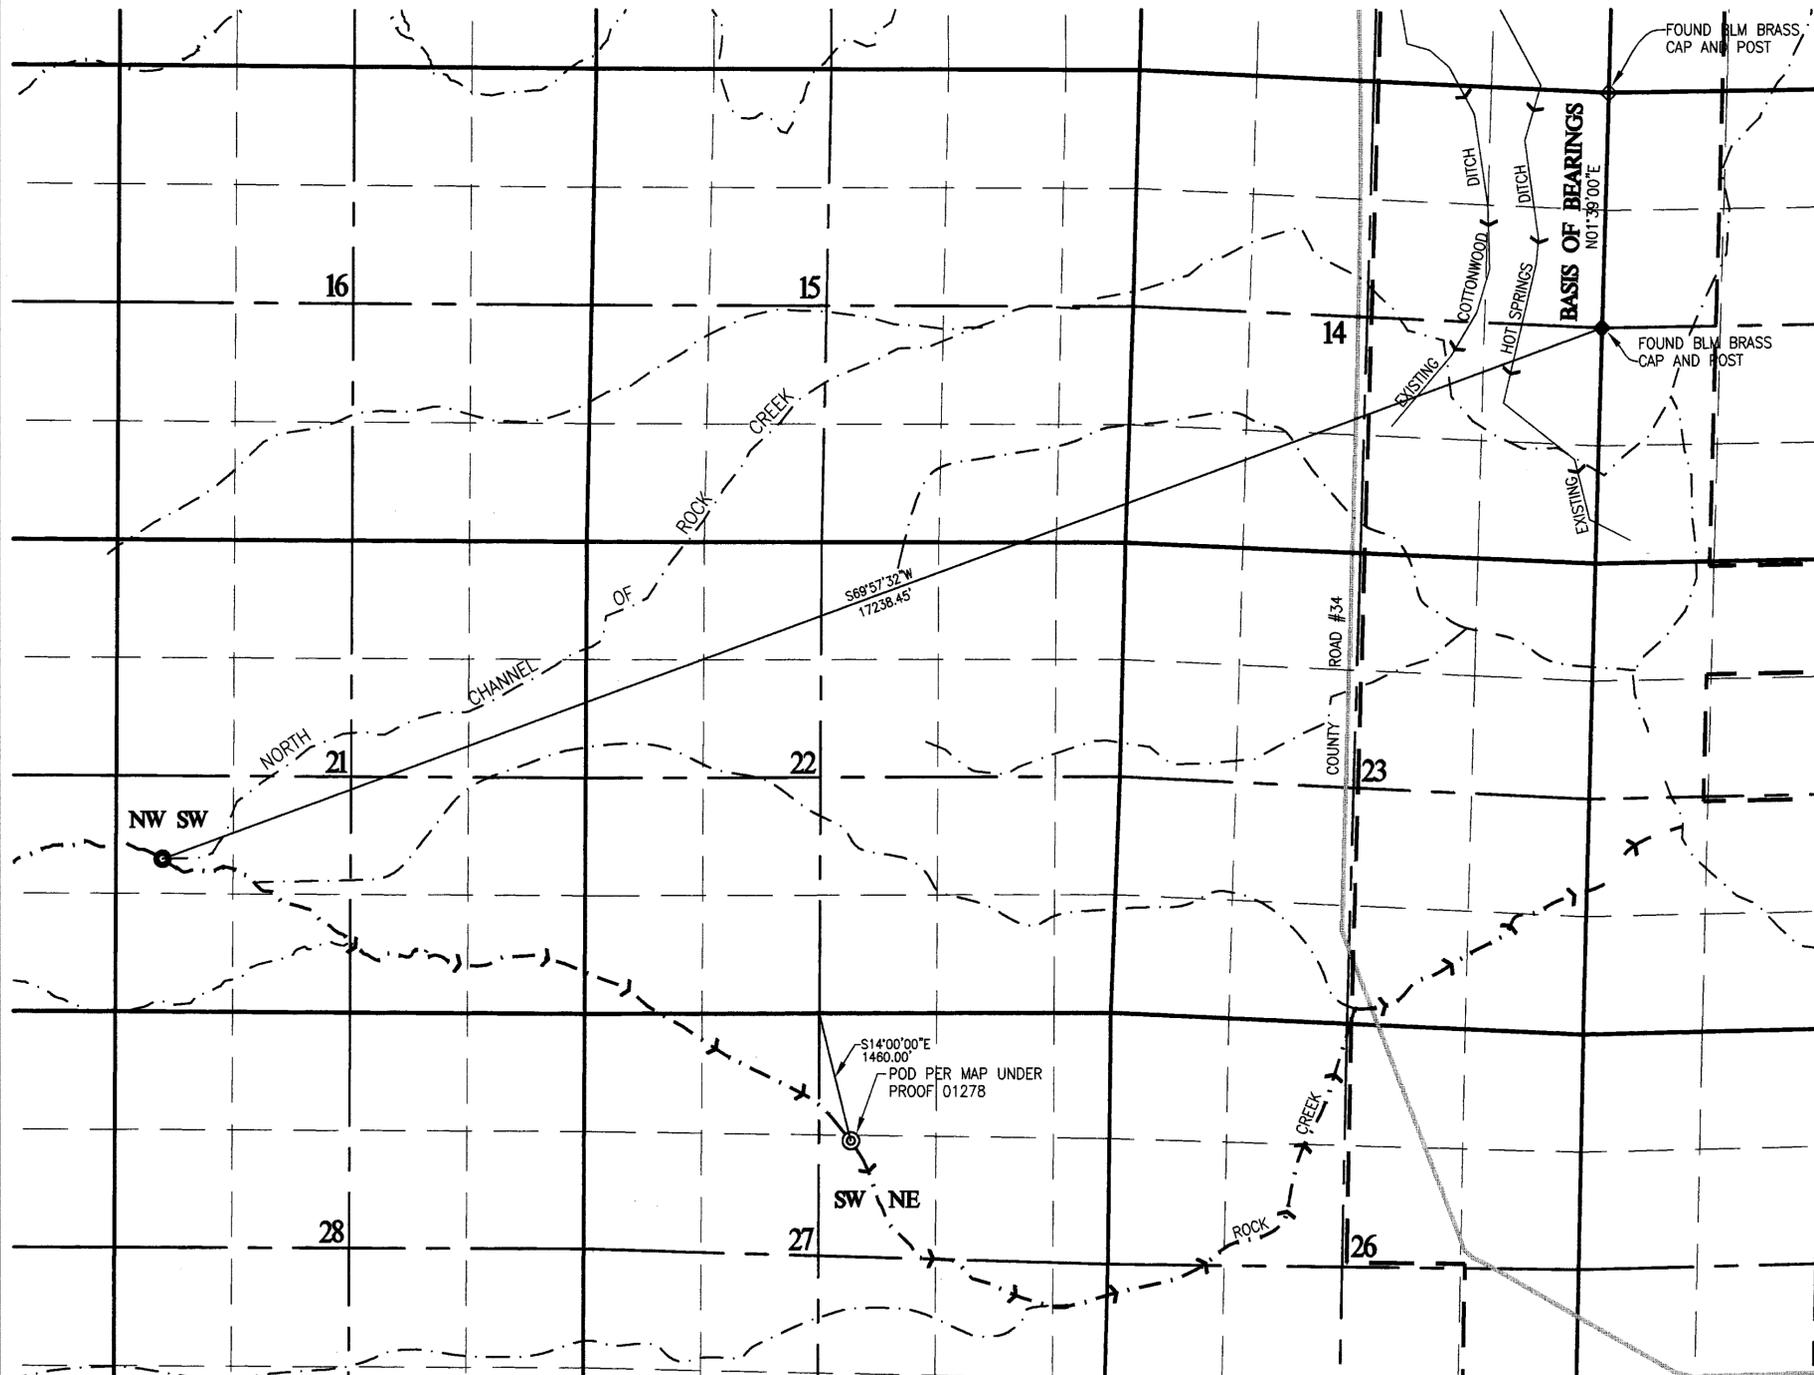

### LEGEND

- PROPOSED PLACE OF USE
- ◇ FOUND SECTION CORNERS AS NOTED
- ◆ FOUND QUARTER CORNERS AS NOTED
- PROPOSED POINT OF DIVERSION
- ⊙ EXISTING POINT OF DIVERSION

**TEC THIEL ENGINEERING CONSULTANTS**  
 P.O. Box 70458 Reno, Nevada 89570-0458  
 (775)352-7800 Fax(775)352-7929

STATE ENGINEER'S USE  
 FILED  
 JUL 18 2000  
 STATE ENGINEER'S OFFICE

SHEET 1 OF 2 JULY 5, 2000  
**MAP TO ACCOMPANY**  
 APPLICATION TO CHANGE THE POINT OF DIVERSION, MANNER AND PLACE OF USE UNDER PROOF 01278 FOR IRRIGATION PURPOSES BY BRIGHT-HOLLAND CORPORATION, A NEVADA CORPORATION FROM ROCK CREEK  
 WASHOE COUNTY NEVADA

80548 86547 79669 79668 66305