

PORTION OF THE SW1/4 OF SECTION 27, T.34N., R.43E., M.D.B. & M.

STATE OF NEVADA
COUNTY OF HUMBOLDT

I, JOHN H. MILTON III, being first duly sworn, depose and say that this map, consisting of one sheet, numbered from 1 to 1, inclusive, has been correctly drawn to the designated scale from field notes of a survey made by me, or under my supervision and direction, between the 12th day of April, and the 11th day of April, 2000; that it truly and correctly represents the proposed location and extent of the works used to divert water from underground in Humboldt County, Nevada by GOLCONDA FIRE PROTECTION DISTRICT for quasi-municipal purposes. That the proposed point of diversion, the approximate location and size of the diverting channel or other conduit, the place and manner or use, the location and names of all other works or streams which are crossed by, or connected with the said works, are fully and correctly designated thereon.



Subscribed and sworn to before me this 19th day of April 2000.

Doris A. Twichell
DORIS A. TWICHELL
Notary Public in and for Humboldt County, State of Nevada.
My commission expires on: May 28th, 2001.




NOTES:

- ◊ Indicates a found section corner, an iron pipe with a B.L.M. brass cap, unless otherwise noted.
- ◆ Indicates a found 1/4 corner, an iron pipe with a B.L.M. brass cap, unless otherwise noted.


Basis of Bearings was taken from Parcel Map File Number 233235 filed in the Office of the Humboldt County Recorder on June 28th, 1983.

— — — — — Indicates the boundary of the proposed place of use.

Portion Of The SW1/4 Of Section 27, T.34 N., R. 43E., M.D.B. & M.

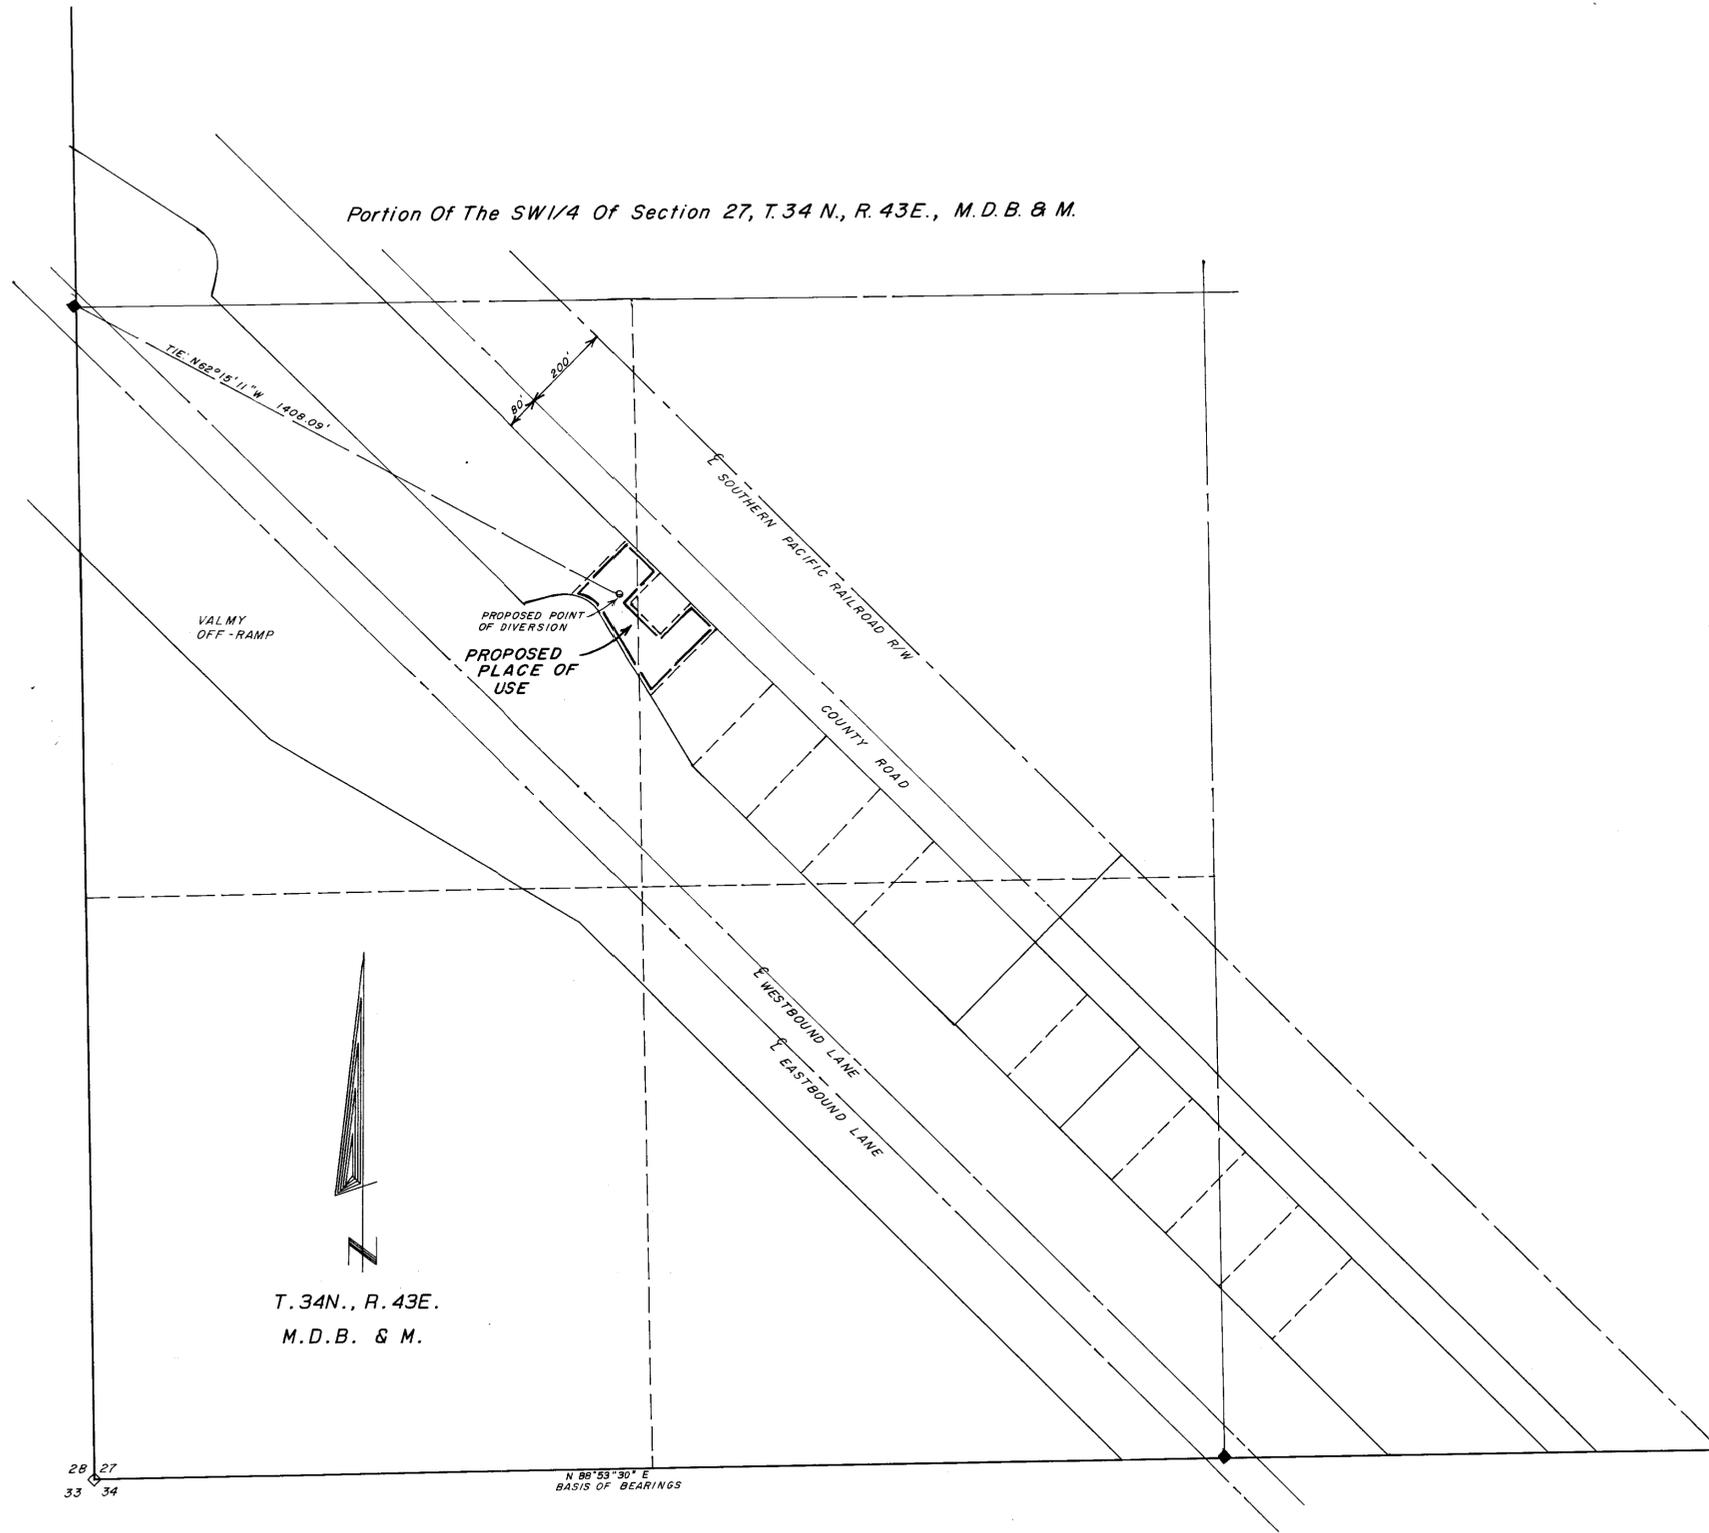

T. 34N., R. 43E.
M.D.B. & M.

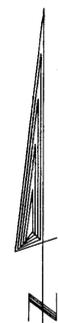

N 88°53'30\"/>

SCALE 1" = 200'



STATE ENGINEER'S USE

FILED
MAY 02 2000
STATE ENGINEER'S OFFICE

66308
66307T

MAP TO ACCOMPANY APPLICATION
TO APPROPRIATE WATER
BY GOLCONDA FIRE PROTECTION
DISTRICT
FOR QUASI-MUNICIPAL USE
FROM UNDERGROUND
IN HUMBOLDT COUNTY, NEVADA

Desert Mountain Surveying
Land and Water Right Surveyors
146 West Second Street
WINNEMUCCA, NEVADA 89445 (775) 623-4414

66307T