


STATE OF NEVADA  
COUNTY OF WASHOE

}SS

I, GEORGE M. THIEL, BEING FIRST DULY SWORN, DEPOSE AND SAY THAT THIS MAP, CONSISTING OF ONE SHEET, NUMBERED FROM 1 TO 1, INCLUSIVE, HAS BEEN CORRECTLY DRAWN TO THE DESIGNATED SCALE FROM FIELD NOTES OF A SURVEY MADE BY ME, OR UNDER MY SUPERVISION AND DIRECTION, ON OR BEFORE MAY 11, 2000; THAT IT TRULY AND CORRECTLY REPRESENTS THE PROPOSED LOCATION AND EXTENT OF THE WORKS USED TO DIVERT WATER FROM AN UNDERGROUND SOURCE IN CLARK COUNTY, NEVADA, BY NORTH VALLEY HOLDINGS, LLC. FOR INDUSTRIAL PURPOSES; THAT THE POINT OF DIVERSION, THE APPROXIMATE LOCATION AND SIZE OF THE DIVERTING CHANNEL OR OTHER CONDUIT, ALL RESERVOIRS OR BASINS, THE LOCATIONS AND NAMES OF ALL OTHER WORKS WHICH WILL CROSS OR CONNECT WITH THE PROPOSED WORKS, ARE FULLY AND CORRECTLY DESIGNATED THEREON.



SUBSCRIBED AND SWORN TO BEFORE ME  
THIS 30<sup>th</sup> DAY OF April, 2000  
BY George M. Thiel  
NOTARY PUBLIC IN AND FOR Washoe COUNTY, Nevada  
MY COMMISSION EXPIRES OCT. 1, 2003

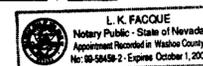


**NOTES:**

1. THE PROPOSED PLACE OF USE IS WITHIN THE HIDDEN VALLEY (NORTH) HYDROGRAPHIC BASIN (BASIN 217) AS DESCRIBED IN STATE ENGINEER'S ORDER #1024; WITHIN THE GARNET VALLEY HYDROGRAPHIC BASIN (BASIN 216) AS DESCRIBED IN STATE ENGINEER'S ORDER #1025; WITHIN THE CALIFORNIA WASH HYDROGRAPHIC BASIN (BASIN 218) AS DESCRIBED IN STATE ENGINEER'S ORDER #1056. MAPS ARE ON FILE AT THE DIVISION OF WATER RESOURCES.
2. ALL COORDINATES WERE COLLECTED USING A GPS AT A PRECISION NO GREATER THAN FIVE METERS.
3. THE COORDINATES OF THE NE CORNER OF SECTION 29, T.16S., R.63E., M.D.B. &M., ARE:  
NORTHING: 644999.8648  
EASTING: 688686.6960
4. THE COORDINATES OF THE NE CORNER OF SECTION 4, T.16S., R.63E., M.D.B. &M., ARE:  
NORTHING: 666156.2797  
EASTING: 693773.7901
5. THE EQUATION TO CONVERT GRID UNITS TO GROUND UNITS IS AS FOLLOWS:  
GRID DISTANCE  
COMBINED FACTOR OF 0.99747401


6. THE POINT OF DIVERSION FOR AMENDED APPLICATION 66316 IS WITHIN THE BOUNDARY OF THE DESERT NATIONAL WILDLIFE RANGE.

**BASIS OF BEARINGS**

THE BASIS OF BEARINGS IS THE STATE PLANE COORDINATE SYSTEM NEVADA EASTERN ZONE NAD27. COORDINATES ARE ON GRID DISTANCE.

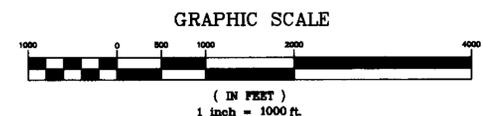

SHEET 1 OF 2 MAY 11, 2000

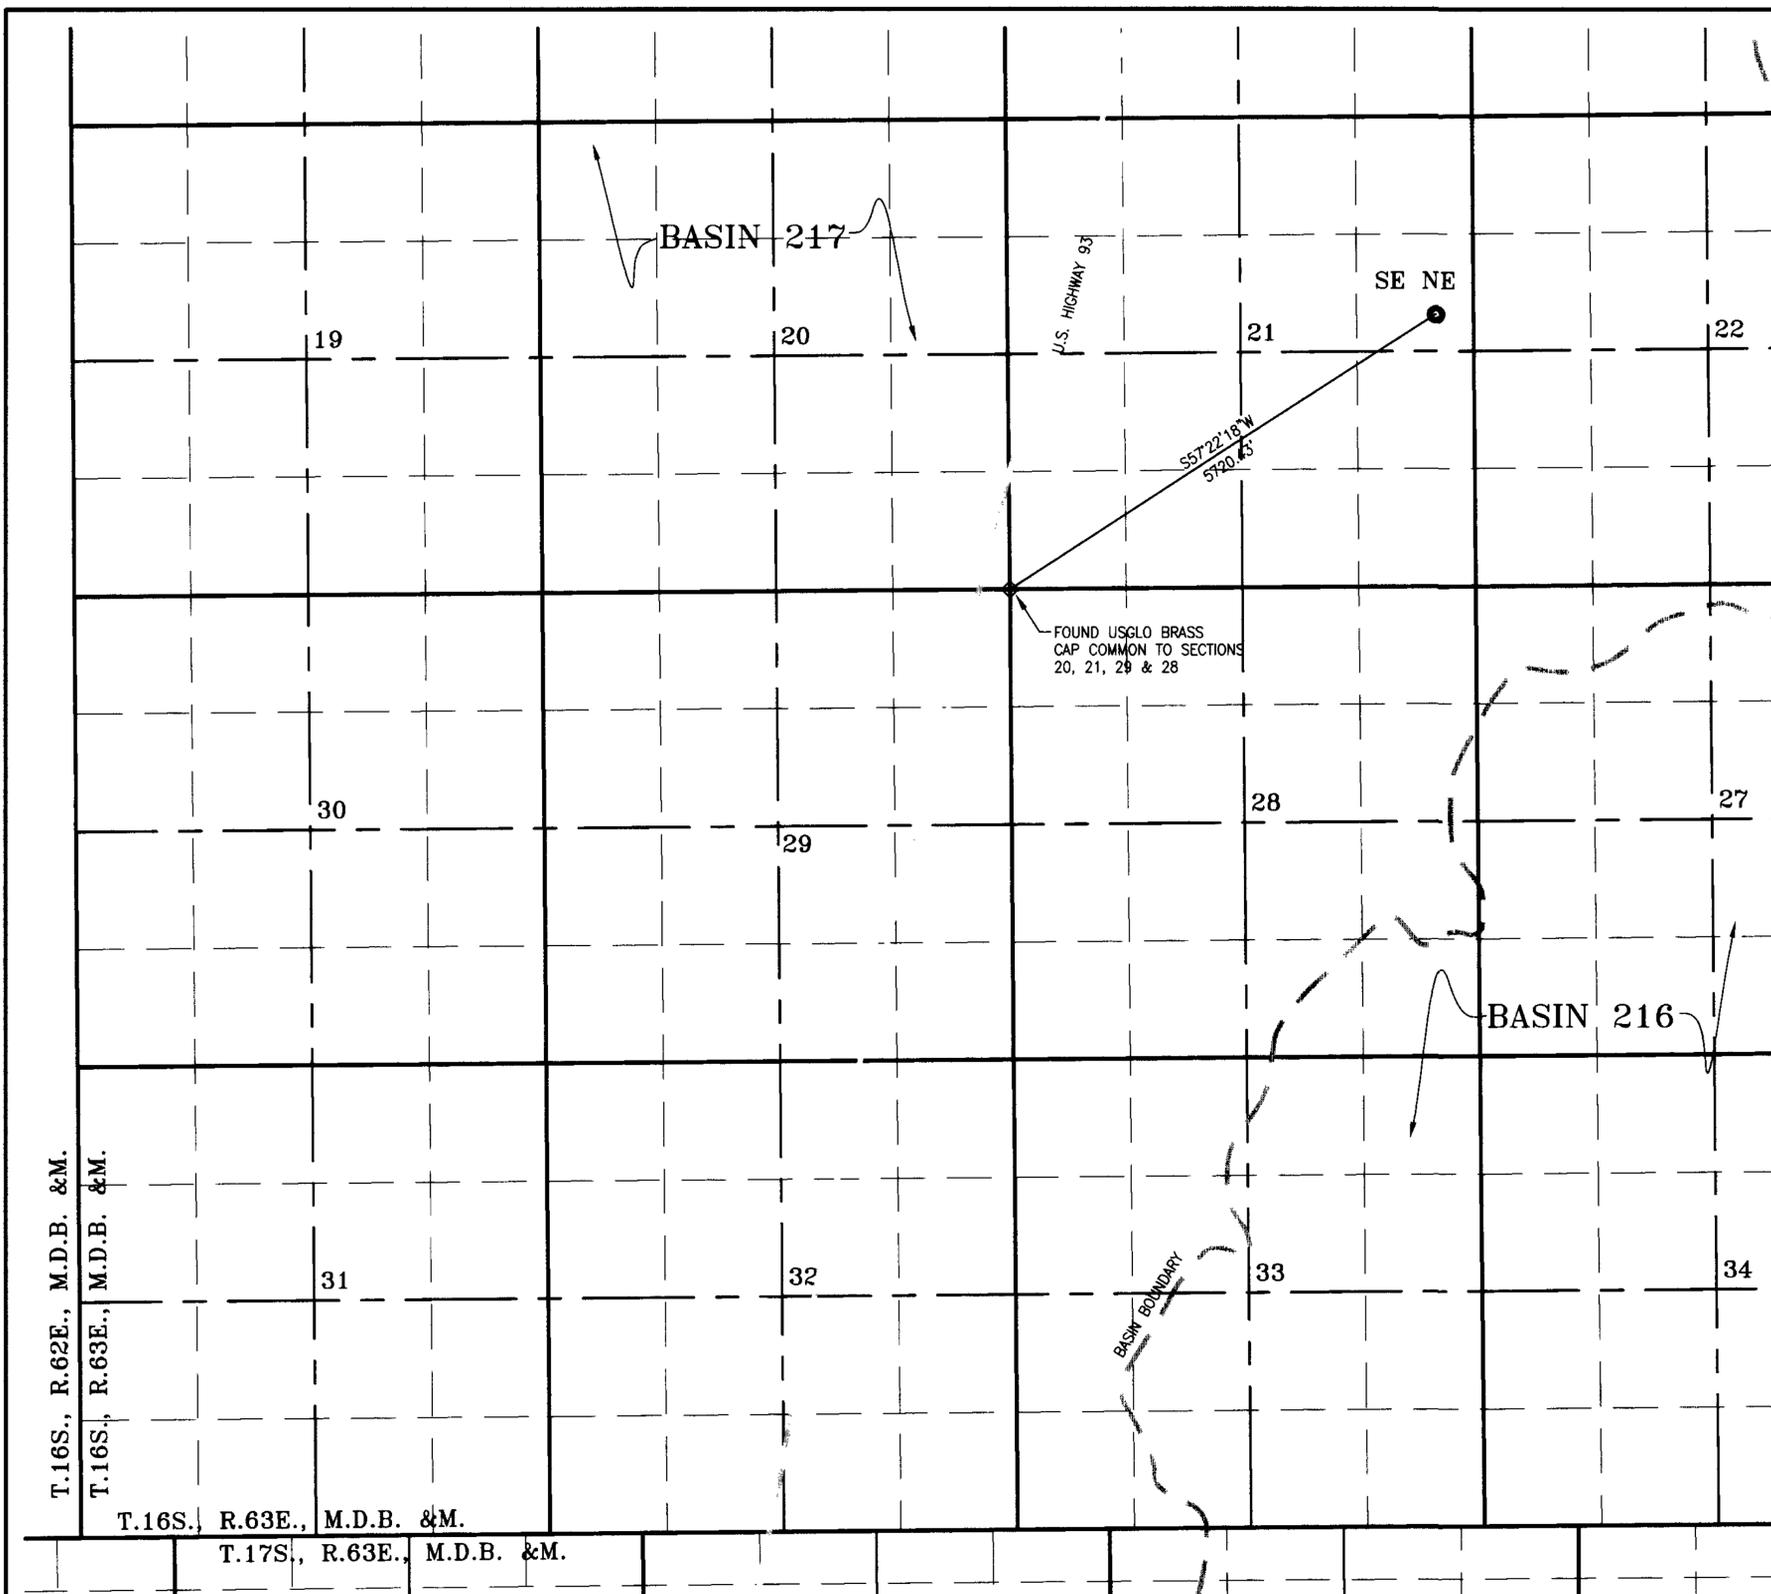


**LEGEND**

- - - - - BASIN BOUNDARY
- ◇ - FOUND SECTION CORNERS AS NOTED
- - PROPOSED POINT OF DIVERSION



**STATE ENGINEER'S USE**

SHEET 2 Showing Proposed P.O.D.  
RECEIVED 6/14/2000

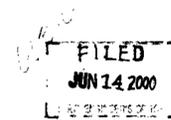


**MAP**  
TO ACCOMPANY APPLICATION TO CHANGE THE  
POINT OF DIVERSION, MANNER & PLACE OF  
USE OF APPLICATION 38758  
BY  
NORTH VALLEY HOLDINGS, LLC  
FOR INDUSTRIAL PURPOSES  
FROM AN UNDERGROUND SOURCE

CLARK COUNTY NEVADA

66871 66316

C:\SOSX\PROJ\011002.dwg Plot Date: Wed Jun 14 10:29:04 2000 CAC

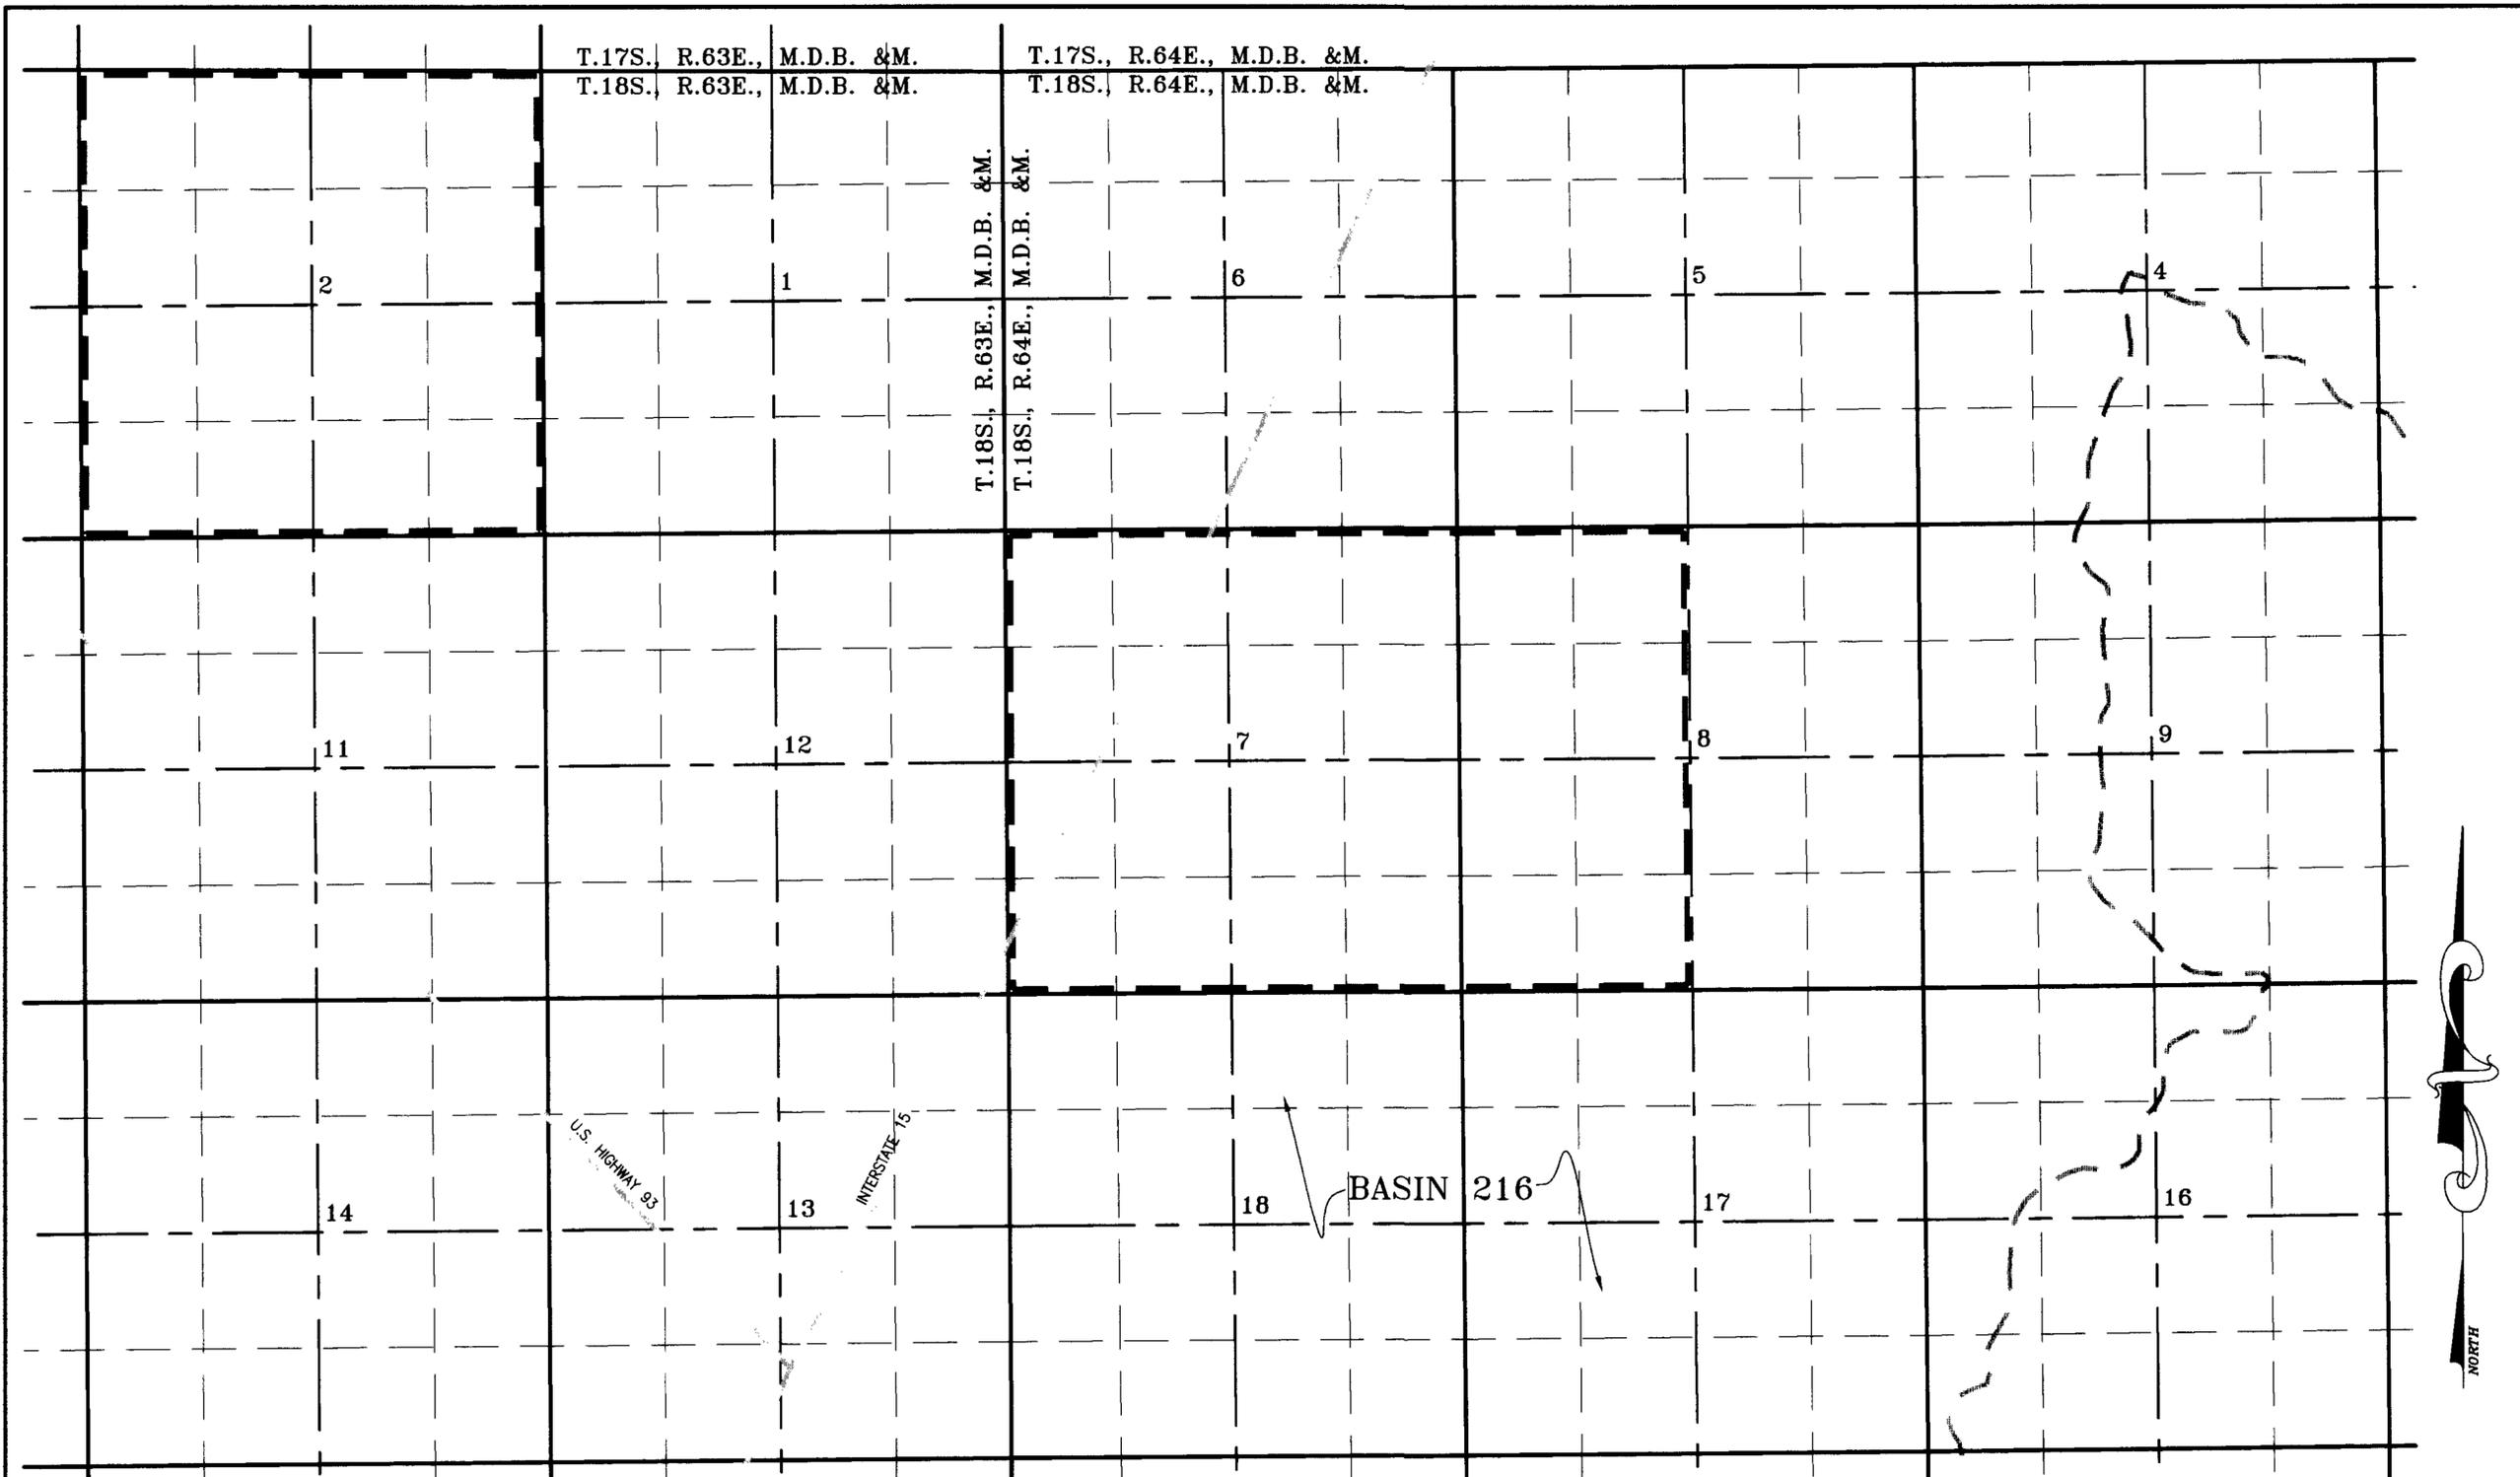


**BASIS OF BEARINGS**

THE BASIS OF BEARINGS IS THE STATE PLANE COORDINATE SYSTEM NEVADA EASTERN ZONE NAD27. COORDINATES ARE ON GRID DISTANCE.

**LEGEND**

- - - - - BASIN BOUNDARY
- - - - - PROPOSED PLACE OF USE

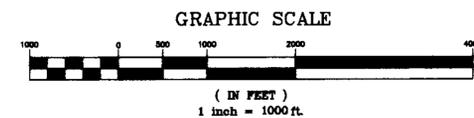

SHEET 2 OF 2 JUNE 14, 2000

STATE ENGINEER'S USE

66316  
 FILED  
 JUN 14 2000  
 STATE ENGINEER'S OFFICE

MAP  
 TO ACCOMPANY APPLICATION TO CHANGE THE POINT OF DIVERSION, MANNER & PLACE OF USE OF APPLICATION 38758  
 BY  
 NORTH VALLEY HOLDINGS, LLC  
 FOR INDUSTRIAL PURPOSES  
 FROM AN UNDERGROUND SOURCE

CLARK COUNTY NEVADA

66316