

STATE OF NEVADA
 COUNTY OF CLARK

I, JAMES T. ANSPACH, BEING FIRST DULY SWORN, DEPOSE AND SAY THAT SITE INSPECTIONS HAVE BEEN MADE BY ME, OR UNDER MY SUPERVISION AND DIRECTION, BETWEEN THE 17th DAY OF JUNE, 2000 AND THE 17th DAY OF JUNE, 2000, THAT THE LOCATION OF EACH REFERENCE MONUMENT HAS BEEN VERIFIED BY SITE INSPECTION. THAT THE POINT OF DIVERSION AND PLACE OF USE SITES HAVE BEEN INSPECTED. THAT THIS MAP, CONSISTING OF 2 SHEETS, NUMBERED FROM 1 TO 2 INCLUSIVE, HAS BEEN CORRECTLY DRAWN TO THE DESIGNATED SCALE FROM SURVEYING CALCULATION NOTES PREPARED BY ME, OR UNDER MY SUPERVISION AND DIRECTION, RELYING UPON ANALYSIS OF RECORDED SURVEY MAPS AND OTHER RECORDED SURVEYING DOCUMENTS IN THE OFFICE OF THE

STATE ENGINEER AND COUNTY RECORDER

THAT THIS MAP TRULY AND CORRECTLY REPRESENTS THE PROPOSED LOCATION AND EXTENT OF THE WORKS USED TO DIVERT WATER FROM UNDERGROUND IN LINCOLN COUNTY, NEVADA, BY

MRS. OTILIA HENRIE

FOR IRRIGATION AND DOMESTIC PURPOSES

THAT THE PROPOSED POINT OF DIVERSION, THE APPROXIMATE LOCATION AND SIZE OF THE DIVERTING CHANNEL OR OTHER CONDUIT, ALL RESERVOIRS OR BASINS, THE LOCATION AND NAMES OF ALL OTHER WORKS WHICH WILL CROSS OR CONNECT WITH THE PROPOSED WORKS, AND THE BOUNDARY OF ALL LANDS, SHOWING BY 40-ACRE SUBDIVISIONS THE AREAS PROPOSED TO BE SERVED, ARE FULLY AND CORRECTLY DESIGNATED THEREON.

James T. Anspach
 JAMES T. ANSPACH, P.E.
 STATE W/R SURVEYOR NO. 563

X
 SUBSCRIBED AND SWORN TO BEFORE ME

THIS 22 DAY OF JULY, 2000

Julia Ann Piro

NOTARY PUBLIC IN AND FOR CLARK COUNTY, NEVADA

MY COMMISSION EXPIRES March 11, 2002



BASIS OF BEARINGS

N00°36'30"W, BEING THE EAST LINE OF THE SE 1/4 OF SECTION 29 T. 14 S., R. 66 E., M.D.B.&M. AS SHOWN IN THE CLARK COUNTY RECORD OF SURVEYS, FILE 57, PAGE 14


REFERENCES

- 1 CLARK COUNTY ASSESSOR PARCEL MAPS, SECTIONS 21, 28, 29, T. 14 S., R. 66E, MDM, FILE 57, PAGE 14
- 2 CLARK COUNTY RECORD OF SURVEY, FILE 57, PAGE 14
- 3 STATE ENGINEER FILES PERMIT 17749, CERTIFICATE 6930
- 4 STATE ENGINEER FILES PERMIT 19153, CERTIFICATE 6931



SCALE: 1" = 1000'

MAP 2 OF 2

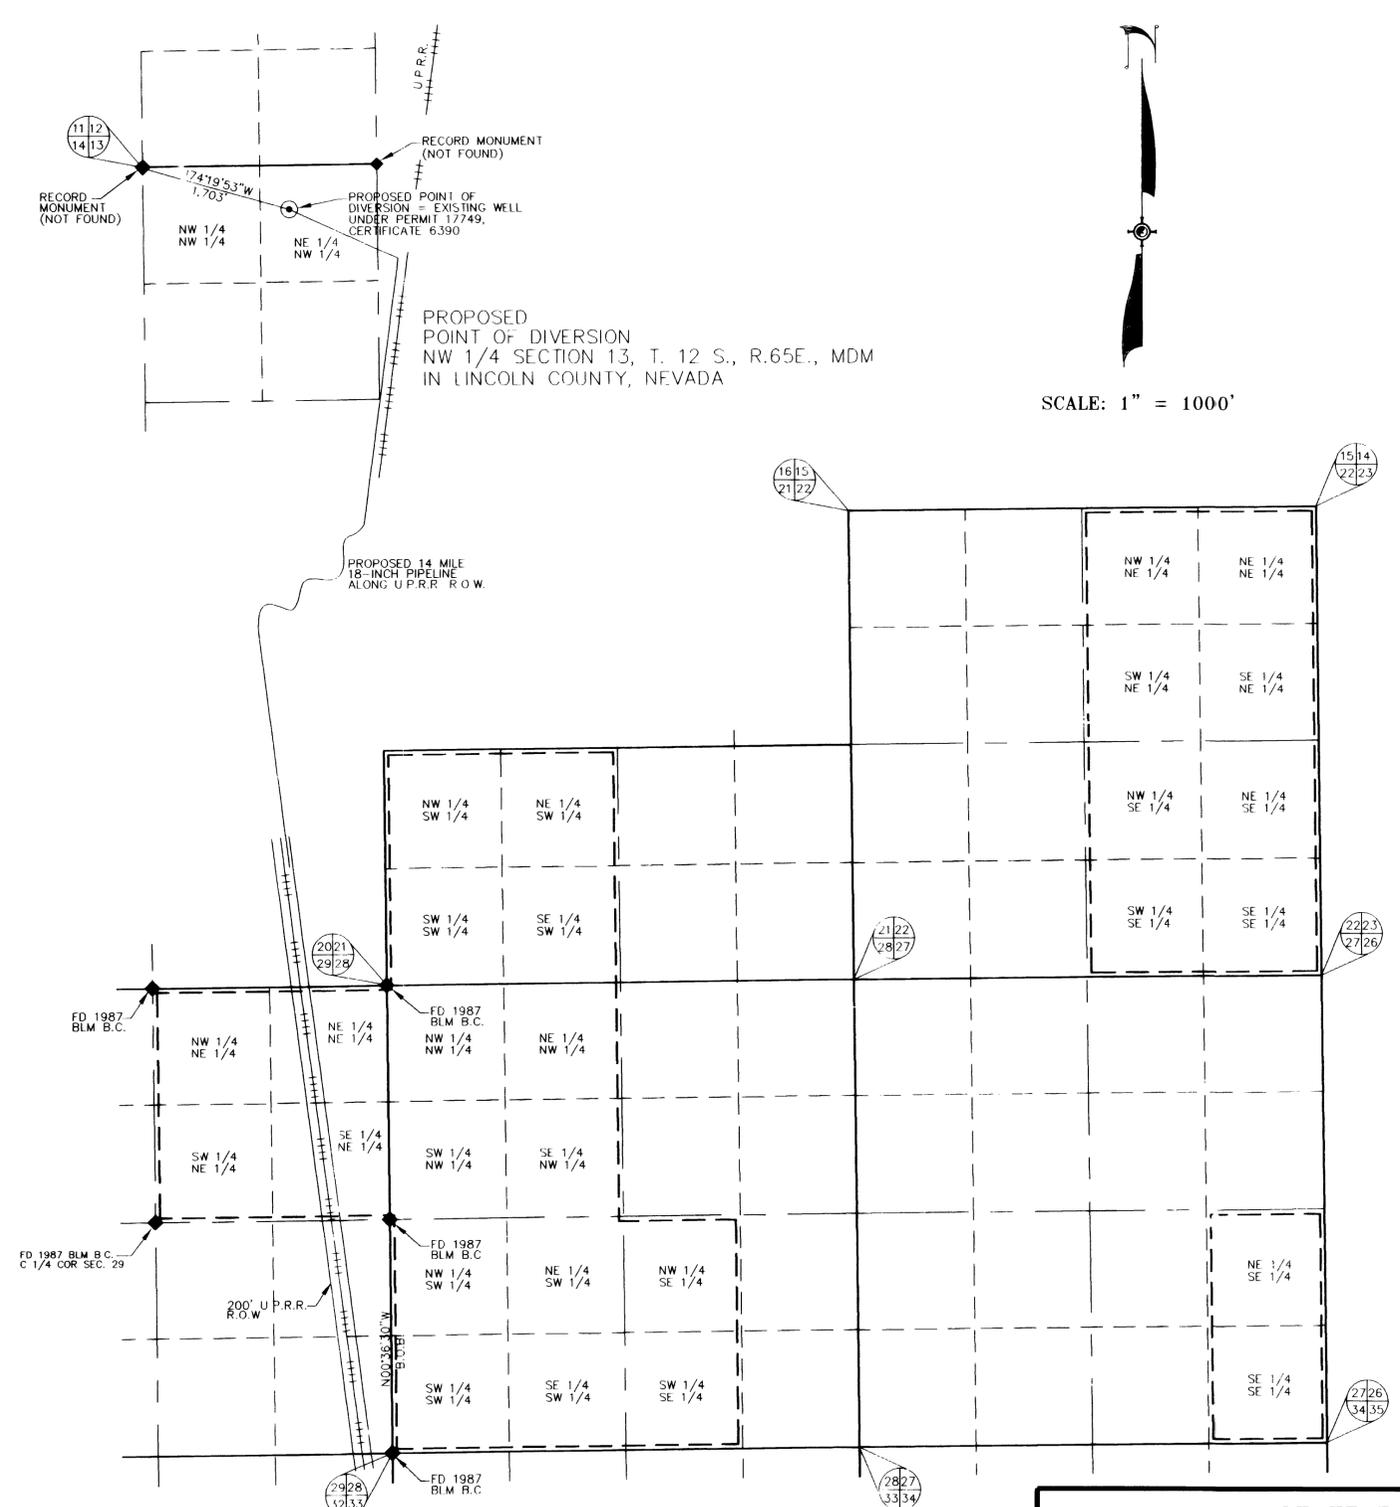

PROPOSED PLACE OF USE PORTIONS OF SECTIONS 21, 22, 27, 28 AND 29 T. 14 S., R. 66E., MDB&M IN CLARK COUNTY, NEVADA

STATE ENGINEER'S USE
 KES 7-27-00 *Otelia is spelled incorrectly as otelia.* 66337

FILED
 JUL 24 2000
 STATE ENGINEER'S OFFICE

MAP TO ACCOMPANY APPLICATION TO CHANGE THE POINT OF DIVERSION AND PLACE OF USE OF A PORTION UNDER PERMIT 21443, CERTIFICATE 7304 FOR IRRIGATION AND DOMESTIC BY MRS. OTILIA HENRIE FROM UNDERGROUND IN LINCOLN COUNTY, NEVADA

66994 66337

STATE OF NEVADA
 COUNTY OF CLARK

I, JAMES T. ANSPACH, BEING FIRST DULY SWORN, DEPOSE AND SAY THAT SITE INSPECTIONS HAVE BEEN MADE BY ME, OR UNDER MY SUPERVISION AND DIRECTION, BETWEEN THE 17th DAY OF JUNE, 2000 AND THE 17th DAY OF JUNE, 2000, THAT THE LOCATION OF EACH REFERENCE MONUMENT HAS BEEN VERIFIED BY SITE INSPECTION; THAT THE POINT OF DIVERSION AND PLACE OF USE SITES HAVE BEEN INSPECTED; THAT THIS MAP, CONSISTING OF 2 SHEETS, NUMBERED FROM 1 TO 2 INCLUSIVE, HAS BEEN CORRECTLY DRAWN TO THE DESIGNATED SCALE FROM SURVEYING CALCULATION NOTES PREPARED BY ME, OR UNDER MY SUPERVISION AND DIRECTION, RELYING UPON ANALYSIS OF RECORDED SURVEY MAPS AND OTHER RECORDED SURVEYING DOCUMENTS IN THE OFFICE OF THE

STATE ENGINEER AND COUNTY RECORDER

THAT THIS MAP TRULY AND CORRECTLY REPRESENTS THE PROPOSED LOCATION AND EXTENT OF THE WORKS USED TO DIVERT WATER FROM UNDERGROUND IN LINCOLN COUNTY, NEVADA, BY

MRS. OTILIA HENRIE

FOR IRRIGATION AND DOMESTIC PURPOSES

THAT THE PROPOSED POINT OF DIVERSION, THE APPROXIMATE LOCATION AND SIZE OF THE DIVERTING CHANNEL OR OTHER CONDUIT, ALL RESERVOIRS OR BASINS, THE LOCATION AND NAMES OF ALL OTHER WORKS WHICH WILL CROSS OR CONNECT WITH THE PROPOSED WORKS, AND THE BOUNDARY OF ALL LANDS, SHOWING BY 40-ACRE SUBDIVISIONS THE AREAS PROPOSED TO BE SERVED, ARE FULLY AND CORRECTLY DESIGNATED THEREON

James T. Anspach
 JAMES T. ANSPACH, P.E.
 STATE W/R SURVEYOR NO. 563


X
 SUBSCRIBED AND SWORN TO BEFORE ME

THIS 22 DAY OF JULY, 2000

Otilia Henrie

NOTARY PUBLIC IN AND FOR CLARK COUNTY, NEVADA

MY COMMISSION EXPIRES March 11, 2002

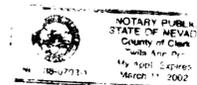


BASIS OF BEARINGS

N29°10'E, BEING THE BEARING OF THE TANGENT OF THE U.P.R.R. RIGHT OF WAY AS SHOWN ON STATE ENGINEER FILE, PERMIT 21443, CERTIFICATE 7304


REFERENCES

3 STATE ENGINEER FILES PERMIT 21443, CERTIFICATE 7304

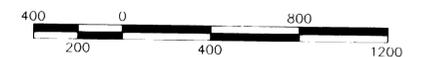

SCALE: 1" = 400'

MAP 1 OF 2

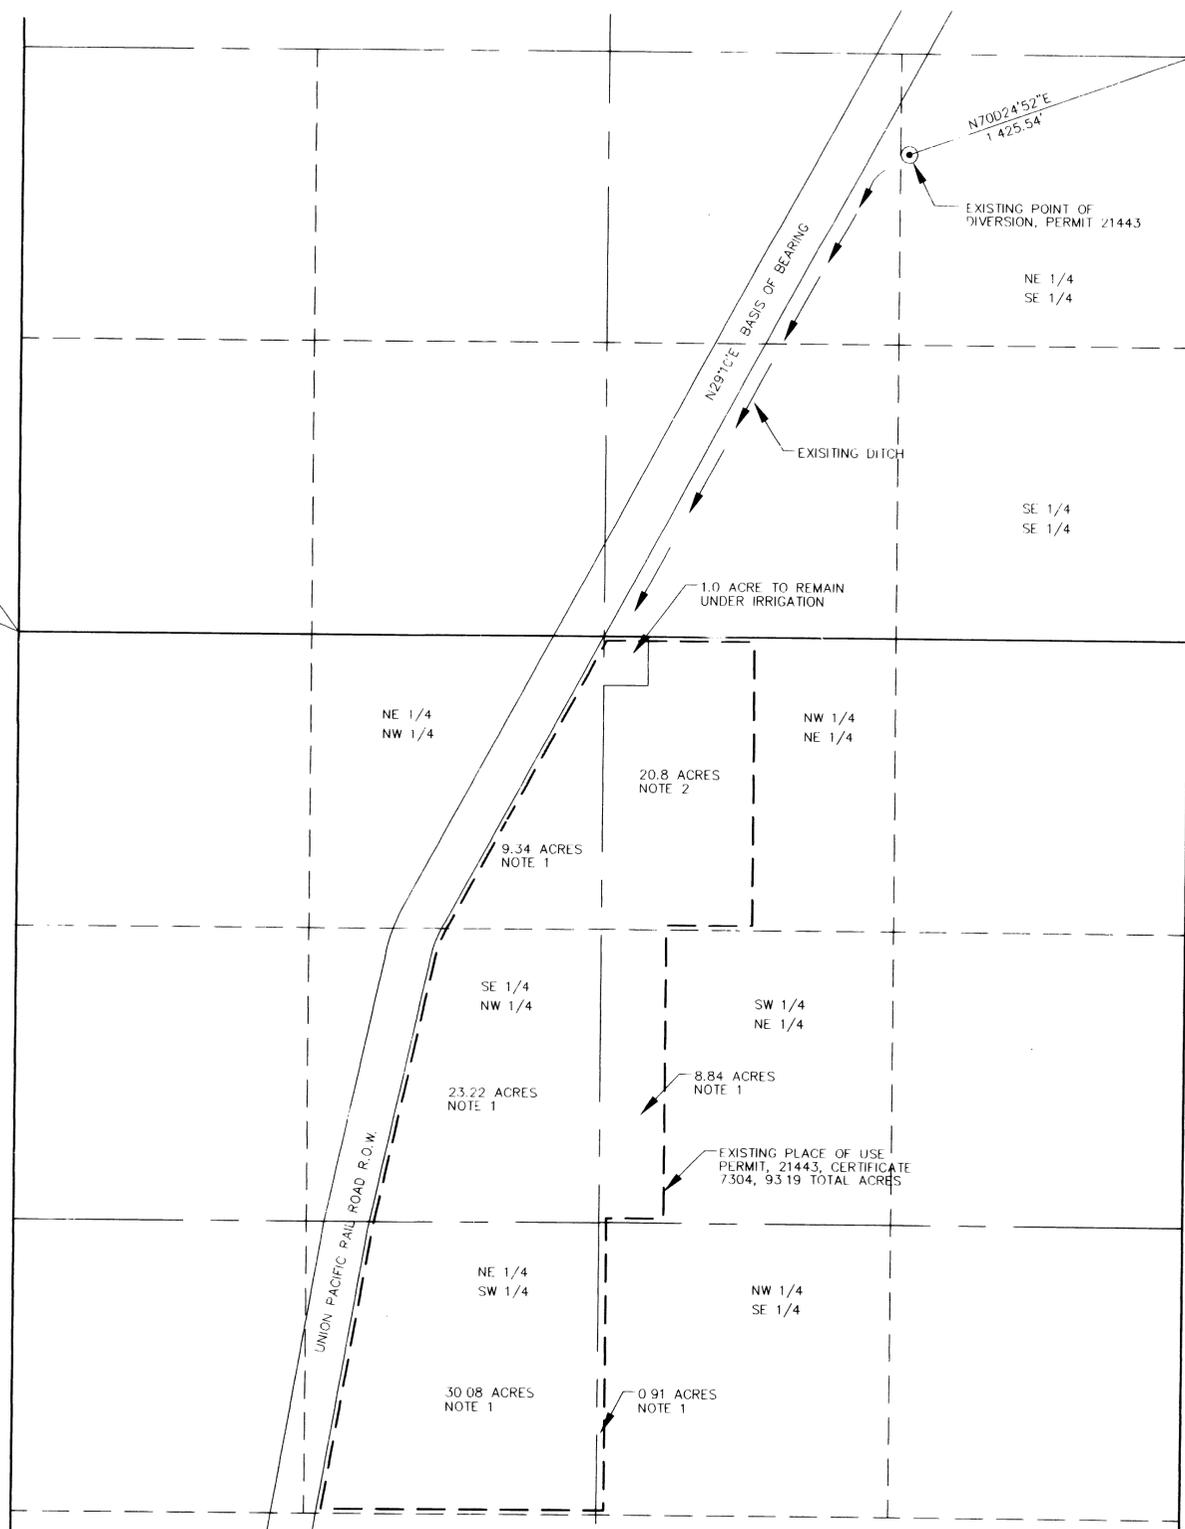

NOTES:

1. ACREAGE TO BE REMOVED FROM IRRIGATION
2. 19.8 ACRES TO BE REMOVED FROM IRRIGATION

S 1/2 SECTION 22
 N 1/2 SECTION 27
 N 1/2 S 1/2 SECTION 27
 T. 9 S., R. 67 E. MDM

FILES 7-28-00 STATE ENGINEER'S USE 66337
Otilia is spelled incorrectly as otilia.

FILED
 JUL 24 2000
 STATE ENGINEER'S OFFICE

MAP TO ACCOMPANY APPLICATION TO CHANGE THE POINT OF DIVERSION AND PLACE OF USE OF A PORTION UNDER PERMIT 21443, CERTIFICATE 7304 FOR IRRIGATION AND DOMESTIC USE BY MRS. OTILIA HENRIE FROM UNDERGROUND IN LINCOLN COUNTY, NEVADA