

STATE OF NEVADA  
COUNTY OF CLARK

I, JAMES T. ANSPACH, BEING FIRST DULY SWORN, DEPOSE AND SAY THAT SITE INSPECTIONS HAVE BEEN MADE BY ME, OR UNDER MY SUPERVISION AND DIRECTION, BETWEEN THE 17th DAY OF JUNE, 2000 AND THE 17th DAY OF JUNE, 2000, THAT THE LOCATION OF EACH REFERENCE MONUMENT HAS BEEN VERIFIED BY SITE INSPECTION, THAT THE POINT OF DIVERSION AND PLACE OF USE SITES HAVE BEEN INSPECTED, THAT THIS MAP, CONSISTING OF 2 SHEETS, NUMBERED FROM 1 TO 2 INCLUSIVE, HAS BEEN CORRECTLY DRAWN TO THE DESIGNATED SCALE FROM SURVEYING CALCULATION NOTES, PREPARED BY ME, OR UNDER MY SUPERVISION AND DIRECTION, RELYING UPON ANALYSIS OF RECORDED SURVEY MAPS AND OTHER RECORDED SURVEYING DOCUMENTS IN THE OFFICE OF THE

STATE ENGINEER AND COUNTY RECORDER

THAT THIS MAP TRULY AND CORRECTLY REPRESENTS THE PROPOSED LOCATION AND EXTENT OF THE WORKS USED TO DIVERT WATER FROM UNDERGROUND IN LINCOLN COUNTY, NEVADA, BY

JENSEN'S PALISADE, INC.

FOR IRRIGATION AND DOMESTIC PURPOSES

THAT THE PROPOSED POINT OF DIVERSION, THE APPROXIMATE LOCATION AND SIZE OF THE DIVERTING CHANNEL OR OTHER CONDUIT, ALL RESERVOIRS OR BASINS, THE LOCATION AND NAMES OF ALL OTHER WORKS WHICH WILL CROSS OR CONNECT WITH THE PROPOSED WORKS, AND THE BOUNDARY OF ALL LANDS, SHOWING BY 40-ACRE SUBDIVISIONS THE AREAS PROPOSED TO BE SERVED, ARE FULLY AND CORRECTLY DESIGNATED THEREON.

*James T. Anspach*  
JAMES T. ANSPACH, P.E.  
STATE W/R SURVEYOR NO 563

X  
SUBSCRIBED AND SWORN TO BEFORE ME

THIS 22 DAY OF JULY, 2000

*Trisha Ann Pro*

NOTARY PUBLIC IN AND FOR CLARK COUNTY, NEVADA

MY COMMISSION EXPIRES March 11, 2002

**BASIS OF BEARINGS**

N00°36'30"W, BEING THE EAST LINE OF THE SE 1/4 OF SECTION 29 T. 14 S., R. 66 E., M.D.B. & M. AS SHOWN IN THE CLARK COUNTY RECORD OF SURVEYS, FILE 57, PAGE 14


**REFERENCES**

1. CLARK COUNTY ASSESSOR PARCEL MAPS, SECTIONS 21, 28, 29, T. 14 S., R. 66 E., MDM, FILE 57, PAGE 14
2. CLARK COUNTY RECORD OF SURVEY, FILE 57, PAGE 14
3. STATE ENGINEER FILES PERMIT 17749, CERTIFICATE 6930
4. STATE ENGINEER FILES PERMIT 31098, CERTIFICATE 9840



SCALE: 1" = 1000'

MAP 2 OF 2

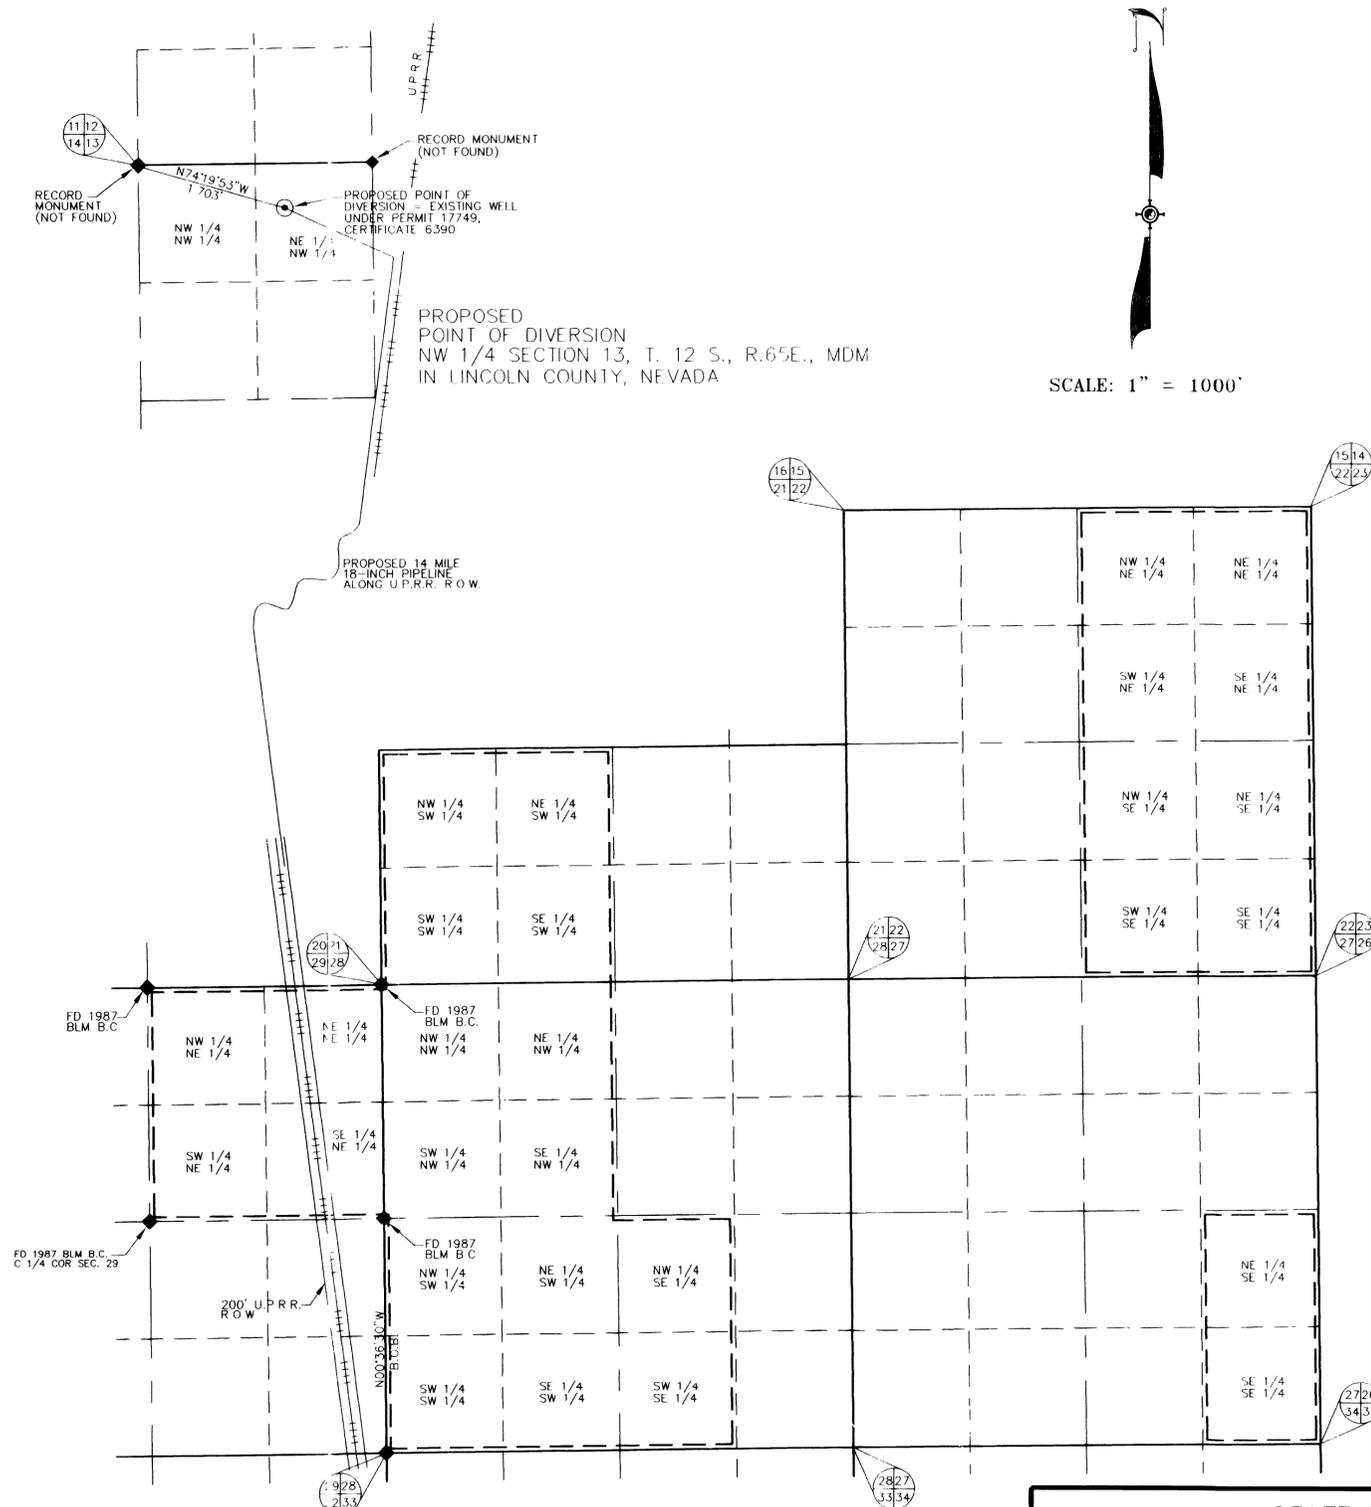


SCALE: 1" = 1000'

STATE ENGINEER'S USE


**FILED**  
JUL 24 2000  
STATE ENGINEER'S OFFICE

MAP TO ACCOMPANY APPLICATION  
TO CHANGE THE POINT OF DIVERSION  
AND PLACE OF USE  
OF A PORTION  
UNDER PERMIT 31098, CERTIFICATE 9840  
FOR IRRIGATION AND DOMESTIC USE  
BY JENSEN'S PALISADE, INC.  
FROM UNDERGROUND  
IN LINCOLN COUNTY, NEVADA

66999 66992 66333

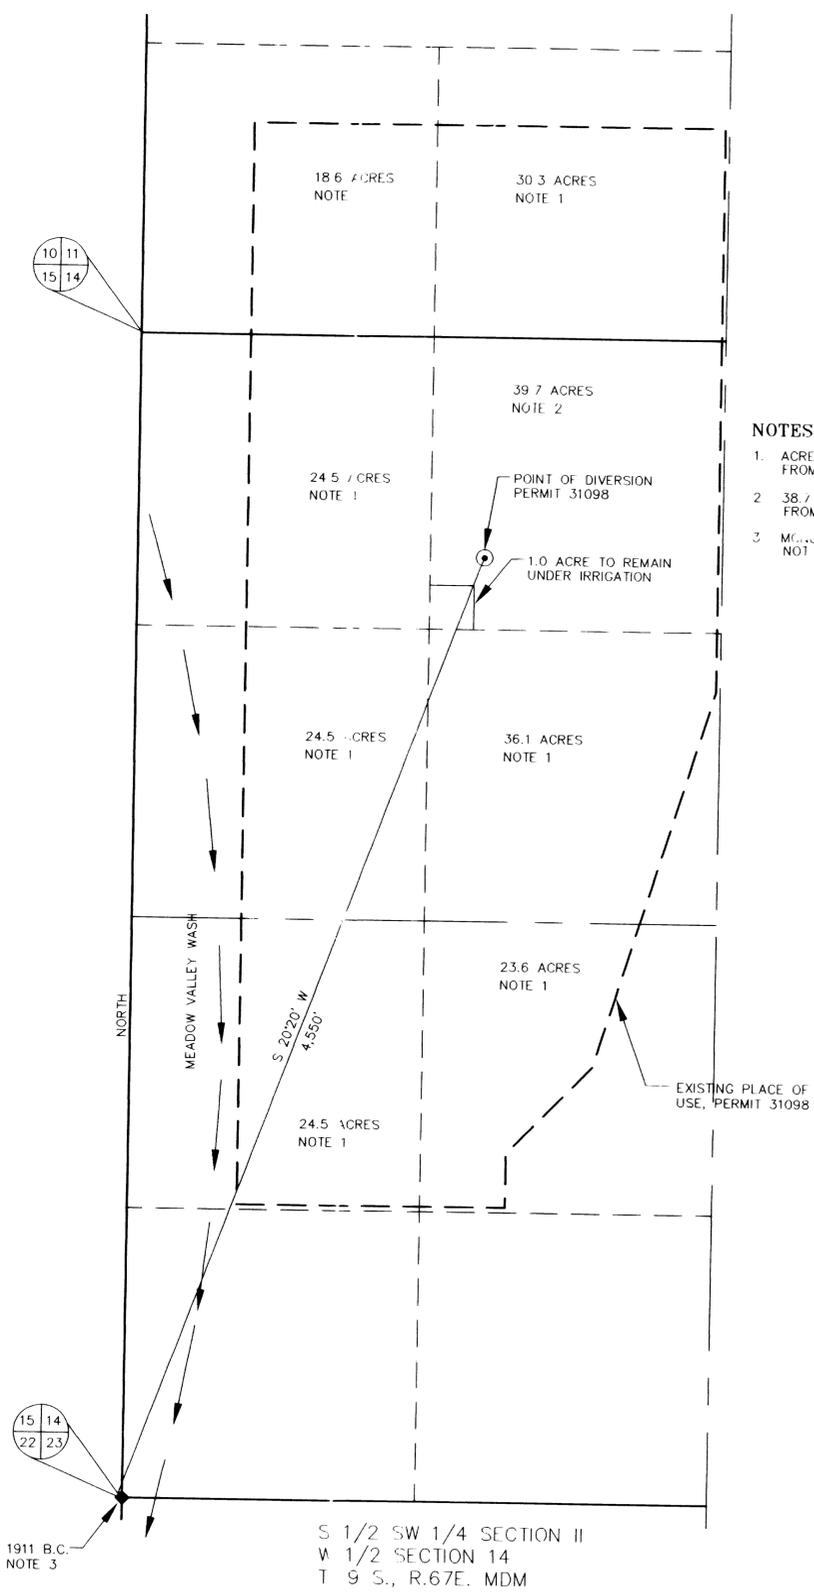

- NOTES:**
1. ACREAGE TO BE REMOVED FROM IRRIGATION
  2. 38.7 ACRES TO BE REMOVED FROM IRRIGATION
  3. MONUMENT PER RECORDS, NOT FOUND

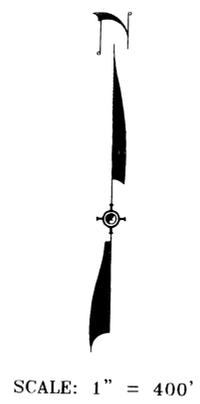

STATE OF NEVADA  
COUNTY OF CLARK

I, JAMES T. ANSPACH, BEING FIRST DULY SWORN, DEPOSE AND SAY THAT SITE INSPECTIONS HAVE BEEN MADE BY ME, OR UNDER MY SUPERVISION AND DIRECTION, BETWEEN THE 17th DAY OF JUNE, 2000 AND THE 17th DAY OF JUNE, 2000, THAT THE LOCATION OF EACH REFERENCE MONUMENT HAS BEEN VERIFIED BY SITE INSPECTION; THAT THE POINT OF DIVERSION AND PLACE OF USE SITES HAVE BEEN INSPECTED; THAT THIS MAP, CONSISTING OF 2 SHEETS, NUMBERED FROM 1 TO 2 INCLUSIVE, HAS BEEN CORRECTLY DRAWN TO THE DESIGNATED SCALE FROM SURVEYING CALCULATION NOTES PREPARED BY ME, OR UNDER MY SUPERVISION AND DIRECTION, RELYING UPON ANALYSIS OF RECORDED SURVEY MAPS AND OTHER RECORDED SURVEYING DOCUMENTS IN THE OFFICE OF THE

STATE ENGINEER AND COUNTY RECORDER

THAT THIS MAP TRULY AND CORRECTLY REPRESENTS THE PROPOSED LOCATION AND EXTENT OF THE WORKS USED TO DIVERT WATER FROM UNDERGROUND IN LINCOLN COUNTY, NEVADA, BY

JENSEN'S PALISADE, INC.

FOR IRRIGATION AND DOMESTIC PURPOSES

THAT THE PROPOSED POINT OF DIVERSION, THE APPROXIMATE LOCATION AND SIZE OF THE DIVERTING CHANNEL OR OTHER CONDUIT, ALL RESERVOIRS OR BASINS, THE LOCATION AND NAMES OF ALL OTHER WORKS WHICH WILL CROSS OR CONNECT WITH THE PROPOSED WORKS, AND THE BOUNDRY OF ALL LANDS, SHOWING BY 40-ACRE SUBDIVISIONS THE AREAS PROPOSED TO BE SERVED, ARE FULLY AND CORRECTLY DESIGNATED THEREON

*James T. Anspach*  
JAMES T. ANSPACH, P.E.  
STATE W/R SURVEYOR NO. 563

X  
SUBSCRIBED AND SWORN TO BEFORE ME  
THIS 22 DAY OF JULY, 2000


*Twila Ann Po*  
NOTARY PUBLIC IN AND FOR CLARK COUNTY, NEVADA  
MY COMMISSION EXPIRES March 1, 2007

**BASIS OF BEARINGS**

NORTH, BEING THE WEST LINE OF SECTION 14, T. 9 S., R. 67 E., MDM AS SHOWN ON THE STATE ENGINEER FILES, PERMIT 31098, CERTIFICATE 9840

**REFERENCES**

- 3 STATE ENGINEER FILES PERMIT 31098, CERTIFICATE 9840

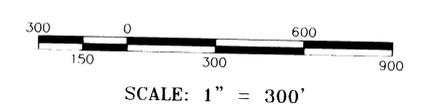

MAP 1 OF 2

STATE ENGINEER'S USE 66339



MAP TO ACCOMPANY APPLICATION TO CHANGE THE POINT OF DIVERSION AND PLACE OF USE OF A PORTION UNDER PERMIT 31098, CERTIFICATE 9840 FOR IRRIGATION AND DOMESTIC USE BY JENSEN'S PALISADE, INC. FROM UNDERGROUND IN LINCOLN COUNTY, NEVADA

66339