




STATE OF NEVADA
 COUNTY OF HUMBOLDT
 I, JOHN H. MILTON III, being first duly sworn, depose and say that this map, consisting of one sheet, numbered from 1 to 1, inclusive, has been correctly drawn to the designated scale from field notes of a survey made by me, or under my supervision and direction, between the 11th day of April, 2000 and the 12th day of April, 2000; that it truly and correctly represents the proposed location and extent of the works used to divert water from underground in Humboldt County, Nevada by STEVE AND SUSIE CONSTANT, for mining, milling and domestic purposes. That the proposed point of diversion and return, the location of the mine, and approximate size of the diverting channel or conduit, and the location and names of all other works or streams which are crossed by or connected with said works, are fully and correctly designated hereon.

John H. Milton III
 Notary Public - State of Nevada
 No. 573
 My commission expires May 28, 2001
 5-8-00

Subscribed and sworn to before me this
 8th day of May 2000.
Doris A. Twichell
 DORIS A. TWICHELL
 Notary Public in and for Humboldt
 County, State of Nevada.
 My commission expires on: May 28th,
 2001.

DORIS A. TWICHELL
 Notary Public - State of Nevada
 Humboldt County
 My appointment expires May 28, 2001
 #93-3562-9

SECTION 14, T. 42N., R. 28E., M.D.B. & M.

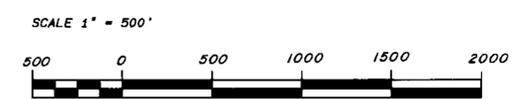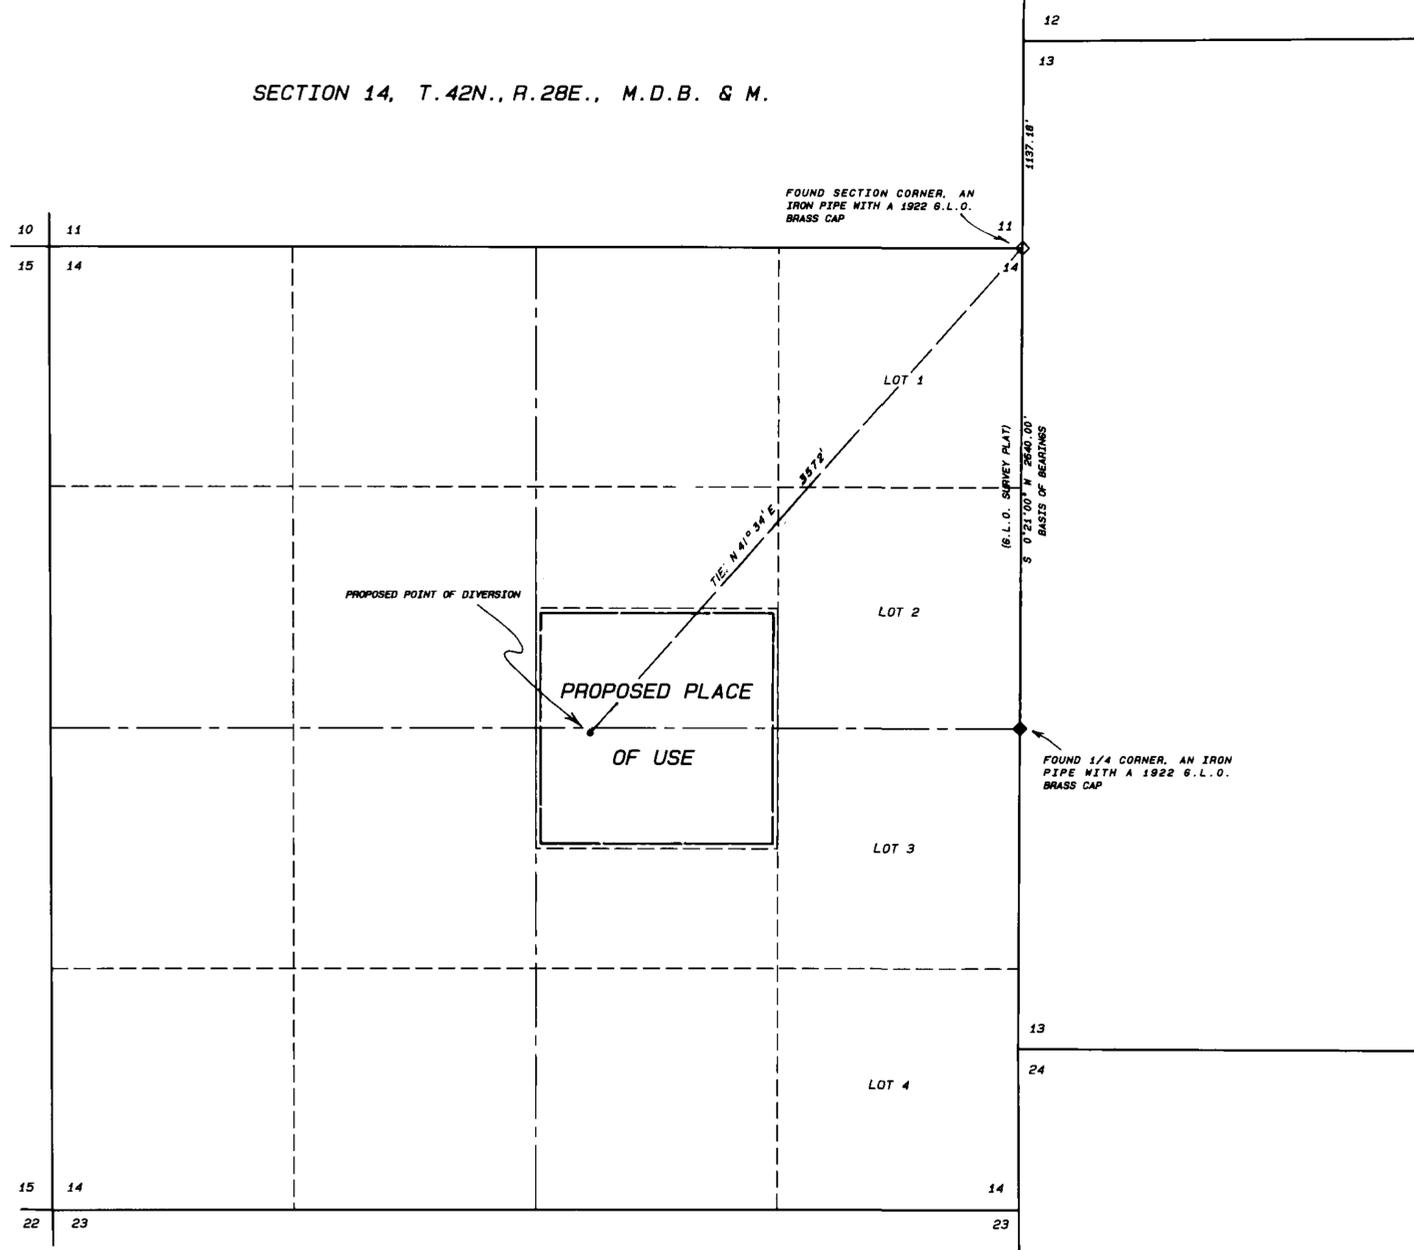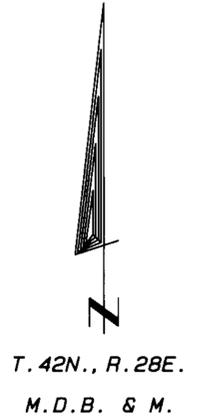

Desert Mountain Surveying
 Land and Water Right Surveyors
 146 West Second Street
 WINNEMUCCA, NEVADA 89445 (775) 623-4414

STATE ENGINEER'S USE
 66343
 FILED
 MAY 9 E 2000
 STATE ENGINEER'S OFFICE

MAP TO ACCOMPANY APPLICATION
 TO APPROPRIATE WATER
 BY STEVE AND SUSIE CONSTANT
 FOR MINING, MILLING AND
 FROM UNDERGROUND
 DOMESTIC USE
 IN HUMBOLDT COUNTY, NEVADA