


SUBSCRIBED AND SWORN TO BEFORE ME THIS 4th DAY OF MAY, 2000

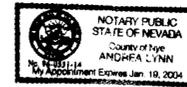


Andrea Lynn
NOTARY PUBLIC IN AND FOR
SAID COUNTY AND STATE

STATE OF NEVADA,
COUNTY OF NYE

MY COMMISSION EXPIRES ON Jan. 19, 2004

I, LISLE LOWE, BEING FIRST DULY SWORN, DEPOSE AND SAY THAT THIS MAP CONSISTING OF ONE SHEET, HAS BEEN CORRECTLY DRAWN TO THE DESIGNATED SCALE FROM FIELD NOTES OF A SURVEY MADE BY ME OR UNDER MY SUPERVISION AND DIRECTION ON APRIL 28, 2000, THAT IT TRULY AND CORRECTLY REPRESENTS THE PROPOSED LOCATIONS AND EXTENT OF THE WORKS USED TO DIVERT WATER FROM AN UNDERGROUND SOURCE IN NYE COUNTY, NV, BY MR., MRS., OR MS. BLACK, LEAKE, O'NEILL, PORCHE, RICHARDSON, ROOK, SELBACH, WHITE, THAT THE PROPOSED POINT OF DIVERSION, THE MANNER OF USE AND THE LOCATION AND NAMES OF ALL OTHER WORKS OR STREAMS WHICH ARE CROSSED BY OR CONNECTED WITH THE SAID WORKS, ARE FULLY AND CORRECTLY DESIGNATED THEREON.

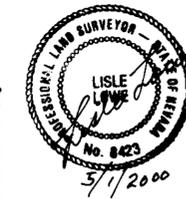


Lisle Lowe
Lisle Lowe
STATE WATER RIGHTS SURVEYOR #856, P.L.S. #8423

SUBSCRIBED AND SWORN TO BEFORE ME THIS 29th DAY OF July, 1996

Noel Andrea Robinson
NOTARY PUBLIC IN AND FOR
SAID COUNTY AND STATE

MY COMMISSION EXPIRES ON: Jan. 19, 2000

N
SCALE 1" = 300'

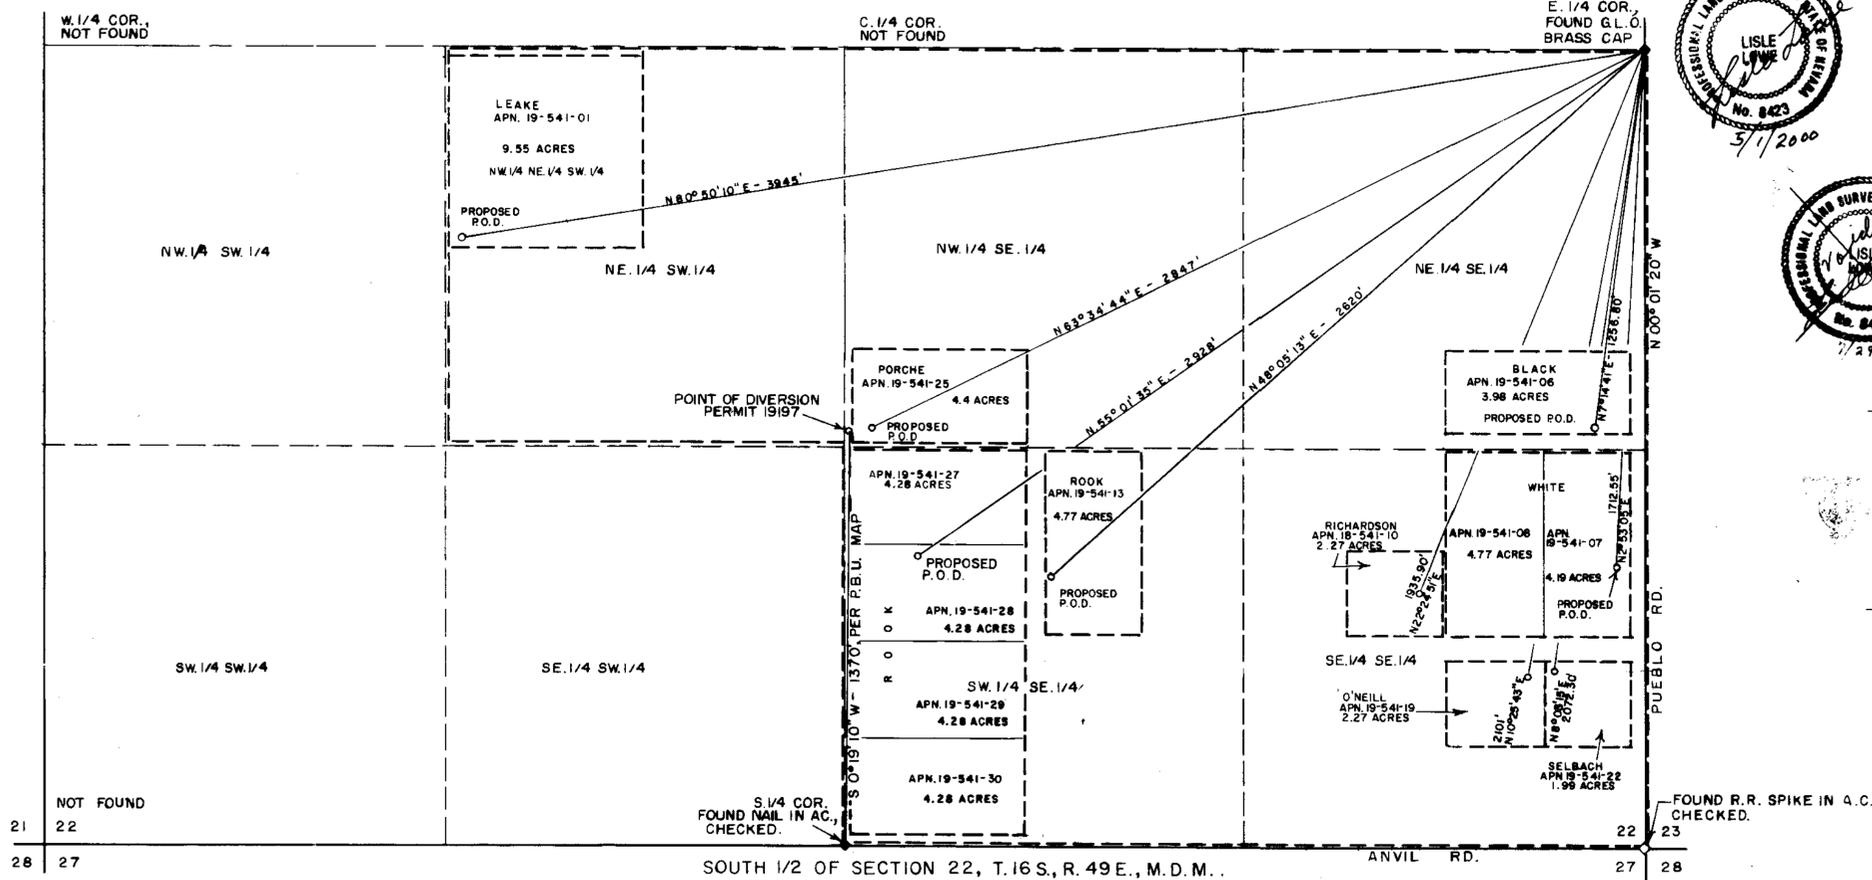


BASIS OF BEARINGS:

N00°01'20" W BEING THE EAST LINE OF THE SE. 1/4 OF SECTION 22, T. 16 S., R. 49 E., M. D. M., AS PER PARCEL MAP FILE 24303, NYE COUNTY, NV OFFICIAL RECORDS.


LEGEND:

- INDICATES PRESENT AND PROPOSED PLACE OF USE.
- o INDICATES PRESENT AND PROPOSED POINT OF DIVERSION.

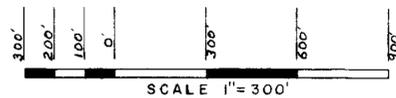

STATE ENGINEER'S USE

6370

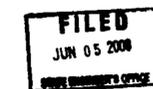

MAP TO ACCOMPANY AN APPLICATION TO CHANGE THE POINT OF DIVERSION AND PLACE OF USE FOR A PORTION OF PERMIT 19197, CERTIFICATE 6675.

FOR: IRRIGATION AND DOMESTIC PURPOSE.
BY: ARTHUR DALE & KARENE BLACK, DAVID R. LEAKE & GAYLA LEAKE, KIMBERLEY LYNN O'NEILL, FAYE A. PORCHE, JIMMY W. & ESTHER W. RICHARDSON, JAMES C. JR. & MICHELE M. ROOK, EARL & NEVA SELBACH, FRED L. & DIXIE J. WHITE, TRUSTEES OF THE "WHITE FAMILY TRUST" DATED JUNE 24, 1993, JAMES C. SR. & NORA M. ROOK.
FROM: AN UNDERGROUND SOURCE IN NYE COUNTY, NV.