

STATE OF NEVADA  
COUNTY OF WASHOE


}SS

I, GEORGE M. THIEL, BEING FIRST DULY SWORN, DEPOSE AND SAY THAT SITE INSPECTIONS HAVE BEEN MADE BY ME, OR UNDER MY SUPERVISION AND DIRECTION, ON OR BEFORE OCTOBER 14, 1999; THAT THE LOCATION OF EACH REFERENCE MONUMENT HAS BEEN VERIFIED BY SITE INSPECTION; THAT THE PLACE OF USE SITES HAVE BEEN INSPECTED; THAT THIS MAP, CONSISTING OF ONE (1) SHEET, HAS BEEN CORRECTLY DRAWN TO THE DESIGNATED SCALE FROM SURVEYING CALCULATION NOTES PREPARED BY ME, OR UNDER MY SUPERVISION AND DIRECTION, RELYING UPON ANALYSIS OF RECORDED SURVEY MAPS AND OTHER RECORDED SURVEYING DOCUMENTS ON FILE IN THE OFFICE OF THE STATE ENGINEER AND THE WASHOE COUNTY RECORDER'S OFFICE; THAT THIS MAP TRULY AND CORRECTLY REPRESENTS THE LOCATION OF A PORTION OF THE PLACE OF USE OF CLAIM 236 OF THAT CERTAIN DECREE ENTITLED "UNITED STATES OF AMERICA, PLAINTIFF VS ORR WATER DITCH COMPANY, ET AL, DEFENDANTS, IN EQUITY DOCKET A-3," SAID CLAIMS HAVING BEEN PREVIOUSLY CHANGED BY PERMIT 11489, CERTIFICATE 4827, AND FURTHER BEING CHANGED BY SIERRA PACIFIC POWER COMPANY FOR MUNICIPAL & DOMESTIC PURPOSES, THAT THE PLACE OF USE BEING REMOVED FROM IRRIGATION, SHOWN BY 40 ACRE SUBDIVISIONS ARE FULLY AND CORRECTLY DESIGNATED THEREON.

*George M. Thiel*  
 GEORGE M. THIEL, SWRS # 1928  
 CIVIL ENGINEER  
 WASHOE COUNTY, NEVADA

SUBSCRIBED AND SWORN TO BEFORE ME  
 THIS 15 DAY OF May 2000

NOTARY PUBLIC IN AND FOR WASHOE COUNTY, Nevada  
 MY COMMISSION EXPIRES Oct. 1, 2003

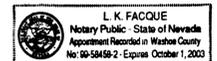

**BASIS OF BEARINGS**

THE WEST LINE OF THE NW1/4 OF SECTION 14, T.19N., R.19E., M.D.B. & M. BEARING N 00°23'00" E, PER THE JOINT SURVEY OF THE WEST BOUNDARY LINE OF THE CITY OF RENO NEVADA, DOCUMENT NO. 19142 FILED JUNE 13, 1910 IN THE WASHOE COUNTY RECORDER'S OFFICE.

**POINT OF DIVERSION AFTER TRANSFER**

EXISTING SIERRA PACIFIC POWER COMPANY POINTS OF DIVERSION AS DESCRIBED IN APPLICATION 58882 AND AS SHOWN ON THE SUPPORTING MAP ACCOMPANYING SAID APPLICATION ON FILE WITH THE STATE ENGINEER.



**PLACE OF USE AFTER TRANSFER**

THE WATER SERVICE AREA OF SIERRA PACIFIC POWER COMPANY AS SHOWN ON THE SUPPORTING MAP ON FILE UNDER APPLICATION 62141.

**REFERENCE DOCUMENTS**

1. THE JOINT SURVEY OF THE WEST BOUNDARY LINE OF THE CITY OF RENO NEVADA, DOCUMENT NO. 19142 FILED JUNE 13, 1910 IN THE WASHOE COUNTY RECORDER'S OFFICE.
2. NEWLANDS TERRACE SUBDIVISION OF NEWLANDS HEIGHTS MAP NO. 177 DOCUMENT NO. 26149 FILED JUNE 30, 1922 IN THE WASHOE COUNTY RECORDER'S OFFICE.
3. NEWLANDS MANOR OF NEWLANDS HEIGHTS ADDITION MAP NO. 208 DOCUMENT NO. 41182 FILED OCTOBER 4, 1927 IN THE WASHOE COUNTY RECORDER'S OFFICE.
4. NEWLANDS TERRACE SUBDIVISION OF NEWLANDS HEIGHTS ADDITION MAP NO. 175 FILED JULY 26, 1920 IN THE WASHOE COUNTY RECORDER'S OFFICE.

**GRAPHIC SCALE**

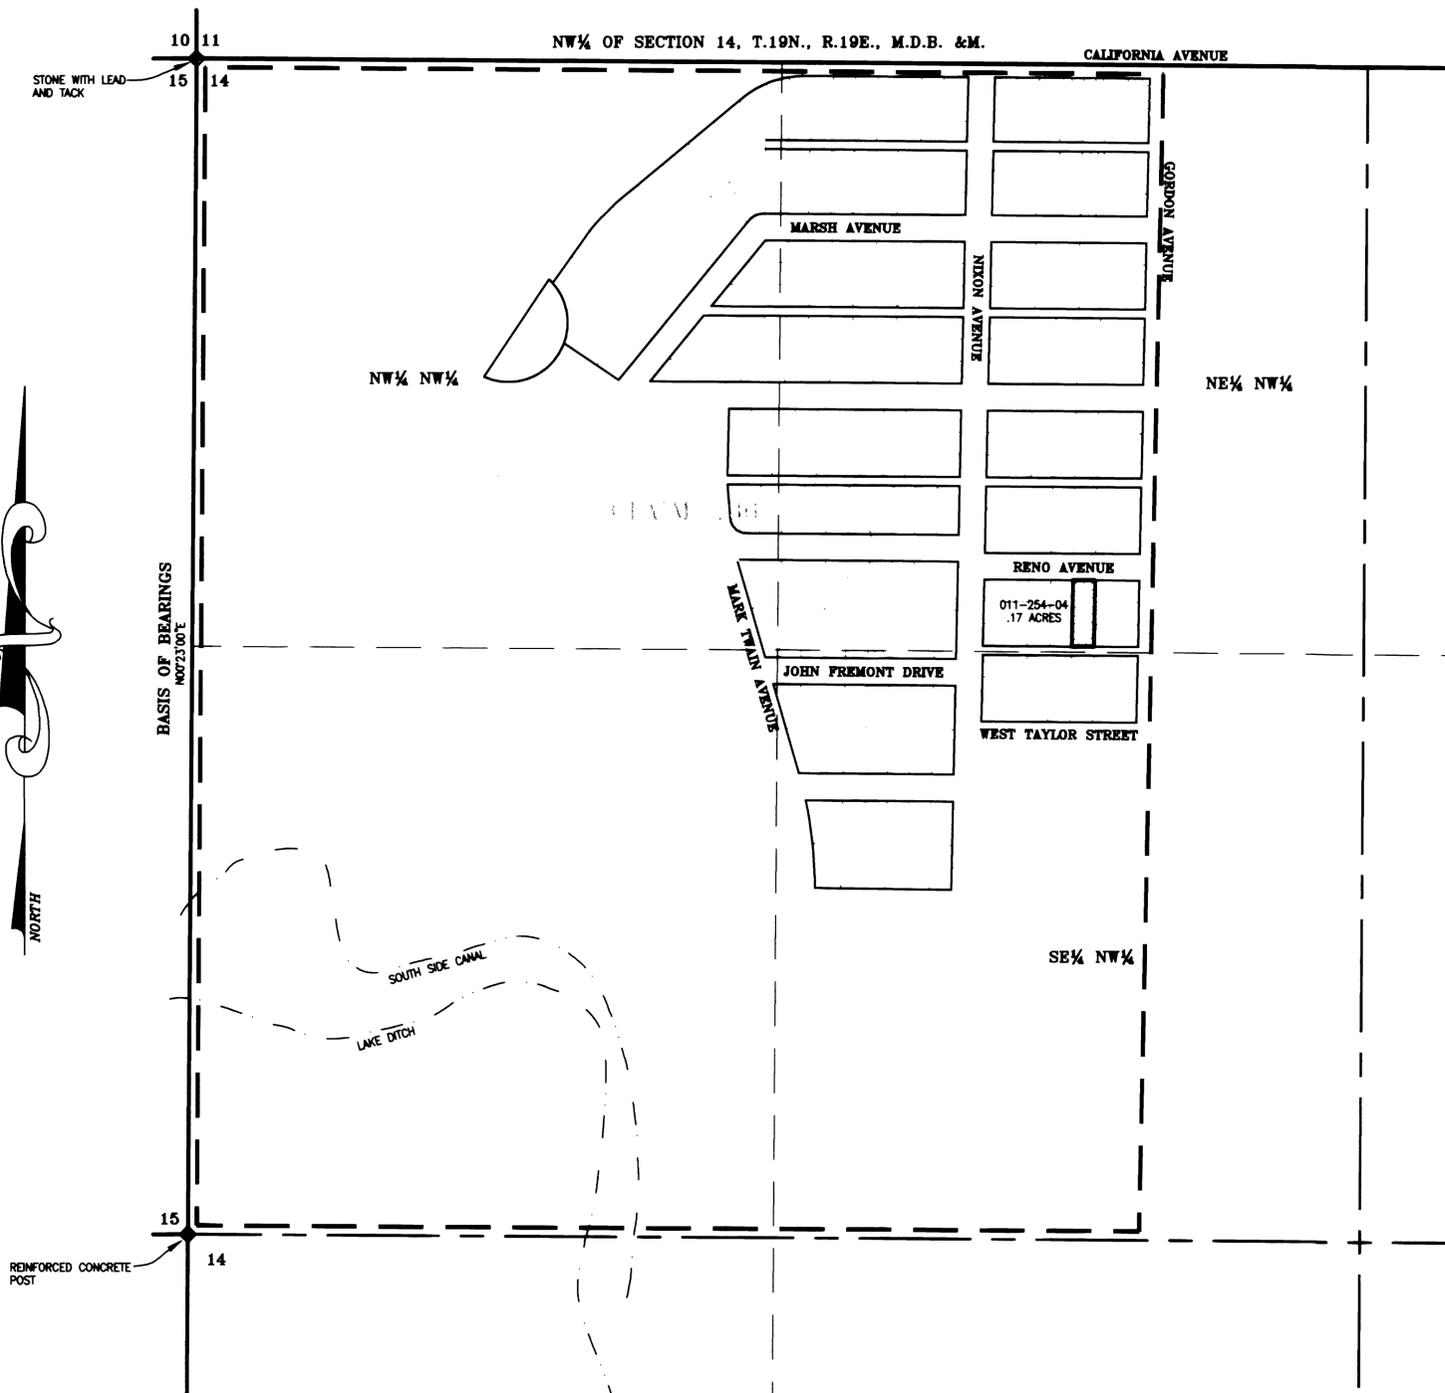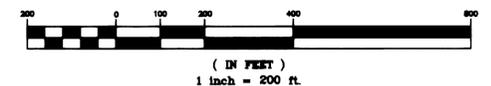

**LEGEND**

- ◆ - QUARTER CORNER AS NOTED
- ◇ - SECTION CORNER AS NOTED
- - PORTION OF CLAIM 236 CHANGED BY THIS APPLICATION
- - PORTION OF CLAIM 236 CHANGED BY PREVIOUS APPLICATIONS
- - CLAIM BOUNDARY

STATE ENGINEER'S USE  
 This map has 3 sheets 1/3




**MAP**  
 TO ACCOMPANY APPLICATION TO CHANGE THE POINT OF DIVERSION, MANNER & PLACE OF USE OF A PORTION OF PERMIT 11489, CERTIFICATE 4827 (CLAIM 236 OF THE TRUCKEE RIVER DECREE) BY SIERRA PACIFIC POWER COMPANY FOR MUNICIPAL & DOMESTIC PURPOSES WASHOE COUNTY NEVADA




STATE OF NEVADA  
COUNTY OF WASHOE

}SS

I, GEORGE M. THIEL, BEING FIRST DULY SWORN, DEPOSE AND SAY THAT SITE INSPECTIONS HAVE BEEN MADE BY ME, OR UNDER MY SUPERVISION AND DIRECTION, ON OR BEFORE FEBRUARY 15, 2000; THAT THE LOCATION OF EACH REFERENCE MONUMENT HAS BEEN VERIFIED BY SITE INSPECTION; THAT THE PLACE OF USE SITES HAVE BEEN INSPECTED; THAT THIS MAP, CONSISTING OF ONE (1) SHEET, HAS BEEN CORRECTLY DRAWN TO THE DESIGNATED SCALE FROM SURVEYING CALCULATION NOTES PREPARED BY ME, OR UNDER MY SUPERVISION AND DIRECTION, RELYING UPON ANALYSIS OF RECORDED SURVEY MAPS AND OTHER RECORDED SURVEYING DOCUMENTS ON FILE IN THE OFFICE OF THE STATE ENGINEER AND THE WASHOE COUNTY RECORDER'S OFFICE; THAT THIS MAP TRULY AND CORRECTLY REPRESENTS THE LOCATION OF A PORTION OF THE PLACE OF USE OF CLAIMS 243 AND 247 OF THAT CERTAIN DECREE ENTITLED "UNITED STATES OF AMERICA, PLAINTIFF VS ORR WATER DITCH COMPANY, ET AL, DEFENDANTS, IN EQUITY DOCKET A-3." SAID CLAIMS HAVING BEEN PREVIOUSLY CHANGED BY PERMIT 11489, CERTIFICATE 4827, AND FURTHER BEING CHANGED BY SIERRA PACIFIC POWER COMPANY FOR MUNICIPAL & DOMESTIC PURPOSES, THAT THE PLACE OF USE BEING REMOVED FROM IRRIGATION, SHOWN BY 40 ACRE SUBDIVISIONS ARE FULLY AND CORRECTLY DESIGNATED THEREON.

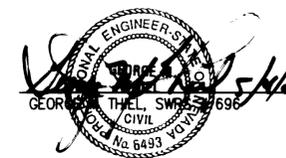

SUBSCRIBED AND SWORN TO BEFORE ME  
THIS 14th DAY OF May, 2000  
Notary Public in and for Washoe County, Nevada  
MY COMMISSION EXPIRES Oct 1, 2003

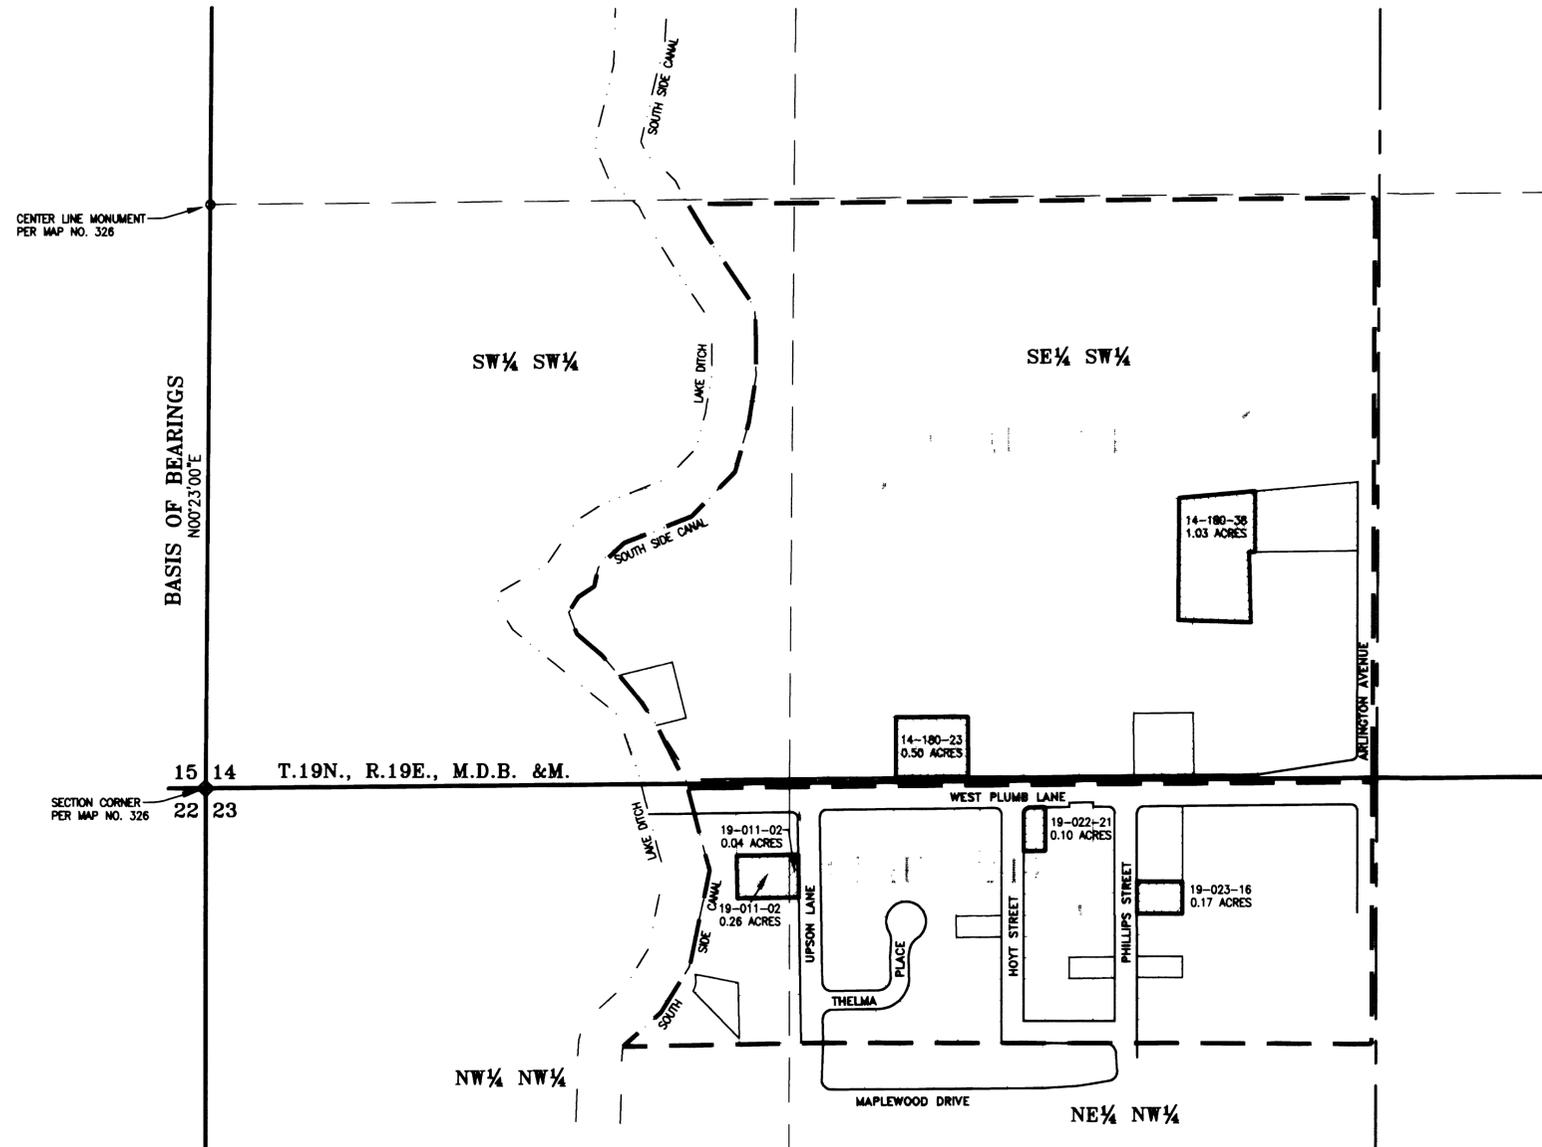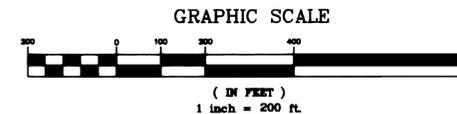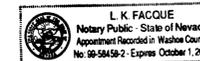

**LEGEND**

- - CENTER LINE MONUMENT AS NOTED
- ◇ - SECTION CORNER AS NOTED
- - PORTIONS OF CLAIM 243 CHANGED BY THIS APPLICATION
- - PORTIONS OF CLAIM 247 CHANGED BY THIS APPLICATION
- - CLAIM BOUNDARY
- - PORTIONS OF CLAIM 243 CHANGED BY PREVIOUS APPLICATIONS
- - PORTIONS OF CLAIM 247 CHANGED BY PREVIOUS APPLICATIONS

**REFERENCE DOCUMENTS**

1. THE MAP OF COUNTRY CLUB HEIGHTS, MAP NO. 240 DOCUMENT NO. 73839 FILED MAY 13, 1936 IN THE WASHOE COUNTY RECORDER'S OFFICE, STATE OF NEVADA.
2. THE PLAT OF UPSON TRACT, MAP NO. 174 DOCUMENT NO. 198242 FILED AUGUST 9, 1951 IN THE WASHOE COUNTY RECORDER'S OFFICE, STATE OF NEVADA.
3. THE ATTERBURY SUBDIVISION, MAP NO. 603 DOCUMENT NO. 294790 FILED NOVEMBER 19, 1958 IN THE WASHOE COUNTY RECORDER'S OFFICE, STATE OF NEVADA.
4. THE SOUTHRIDGE ESTATES, MAP NO. 326 DOCUMENT NO. 149656 FILED FEBRUARY 13, 1947 IN THE WASHOE COUNTY RECORDER'S OFFICE, STATE OF NEVADA.

**BASIS OF BEARINGS**

THE SECTION LINE COMMON TO THE SW¼ SW¼ OF SECTION 14 AND THE SE¼ SE¼ OF SECTION 15 OF T.19N., R.19E., M.D.B. &M. AS SHOWN ON THAT CERTAIN PLAT OF THE 'SOUTHRIDGE ESTATES' AND BEING RECORDED AS DOCUMENT NO. 149656, MAP NO. 326 AS FILED IN THE WASHOE COUNTY RECORDER'S OFFICE ON FEBRUARY 13, 1947, SAID LINE BEARING N 00°23'00 E.

**POINT OF DIVERSION AFTER TRANSFER**

EXISTING SIERRA PACIFIC POWER COMPANY POINTS OF DIVERSION AS DESCRIBED IN APPLICATION 58882 AND AS SHOWN ON THE SUPPORTING MAP ACCOMPANYING SAID APPLICATION ON FILE WITH THE STATE ENGINEER.

**PLACE OF USE AFTER TRANSFER**

THE WATER SERVICE AREA OF SIERRA PACIFIC POWER COMPANY AS SHOWN ON THE SUPPORTING MAP ON FILE UNDER APPLICATION 62141.



STATE ENGINEER'S USE  
This map has 3 sheets 3/3



MAP  
TO ACCOMPANY APPLICATION TO CHANGE THE POINT OF DIVERSION, MANNER & PLACE OF USE OF A PORTION OF PERMIT 11489, CERTIFICATE 4827 (PORTIONS OF CLAIMS 243 AND 247 OF THE TRUCKEE RIVER DECREE) BY SIERRA PACIFIC POWER COMPANY FOR MUNICIPAL & DOMESTIC PURPOSES WASHOE COUNTY NEVADA

C:\SIPK\1990\19824.dwg (Clara) 24/09/2003 10:43:43 AM Thu May 04 08:53:01 2000 CAC


SW 1/4 NE 1/4 OF SECTION 13, T. 19 N., R. 19 E., M.D.B. &M.

STATE OF NEVADA  
COUNTY OF WASHOE }SS

I, GEORGE M. THIEL, BEING FIRST DULY SWORN, DEPOSE AND SAY THAT SITE INSPECTIONS HAVE BEEN MADE BY ME, OR UNDER MY SUPERVISION AND DIRECTION, ON OR BEFORE APRIL 1, 2000; THAT THE LOCATION OF EACH REFERENCE MONUMENT HAS BEEN VERIFIED BY SITE INSPECTION; THAT THE PLACE OF USE SITES HAVE BEEN INSPECTED; THAT THIS MAP, CONSISTING OF ONE (1) SHEET, HAS BEEN CORRECTLY DRAWN TO THE DESIGNATED SCALE FROM SURVEYING CALCULATION NOTES PREPARED BY ME, OR UNDER MY SUPERVISION AND DIRECTION, RELYING UPON ANALYSIS OF RECORDED SURVEY MAPS AND OTHER RECORDED SURVEYING DOCUMENTS ON FILE IN THE OFFICE OF THE STATE ENGINEER AND THE WASHOE COUNTY RECORDER'S OFFICE; THAT THIS MAP TRULY AND CORRECTLY REPRESENTS THE LOCATION OF A PORTION OF THE PLACE OF USE OF CLAIM 429 OF THAT CERTAIN DECREE ENTITLED "UNITED STATES OF AMERICA, PLAINTIFF VS ORR WATER DITCH COMPANY, ET AL, DEFENDANTS, IN EQUITY DOCKET A-3." BEING CHANGED BY SIERRA PACIFIC POWER COMPANY FOR MUNICIPAL & DOMESTIC PURPOSES, THAT THE PLACE OF USE BEING REMOVED FROM IRRIGATION, SHOWN BY 40 ACRE SUBDIVISIONS ARE FULLY AND CORRECTLY DESIGNATED THEREON.



SUBSCRIBED AND SWORN TO BEFORE ME  
THIS 11th DAY OF May, 2000  
*[Signature]*  
NOTARY PUBLIC IN AND FOR Washoe COUNTY, Nevada  
MY COMMISSION EXPIRES OCT. 1, 2003

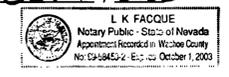

**BASIS OF BEARINGS**

THE WEST LINE OF THE NE 1/4 OF SECTION 19, T.19N., R.19E., M.D.B. &M. BEARING N 00°06'00" W, PER MOUNTAIN VIEW SUBDIVISION MAP NO. 268, DOCUMENT NO. 96977 FILED MAY 29, 1941 IN THE WASHOE COUNTY RECORDER'S OFFICE, STATE OF NEVADA.

**POINT OF DIVERSION AFTER TRANSFER**




EXISTING SIERRA PACIFIC POWER COMPANY POINTS OF DIVERSION AS DESCRIBED IN APPLICATION 58882 AND AS SHOWN ON THE SUPPORTING MAP ACCOMPANYING SAID APPLICATION ON FILE WITH THE STATE ENGINEER.

**PLACE OF USE AFTER TRANSFER**

THE WATER SERVICE AREA OF SIERRA PACIFIC POWER COMPANY AS SHOWN ON THE SUPPORTING MAP ON FILE UNDER APPLICATION 62141.

**REFERENCE DOCUMENTS**

- 1. MOUNTAIN VIEW SUBDIVISION, MAP NO. 268 DOCUMENT NO. 96977 FILED MAY 29, 1941 IN THE WASHOE COUNTY RECORDER'S OFFICE, STATE OF NEVADA.

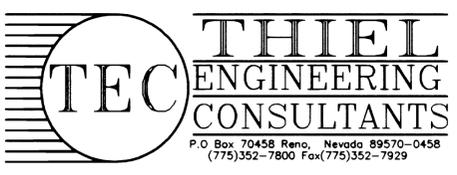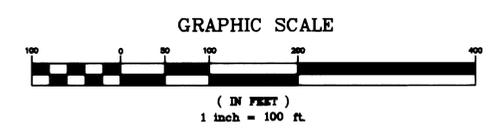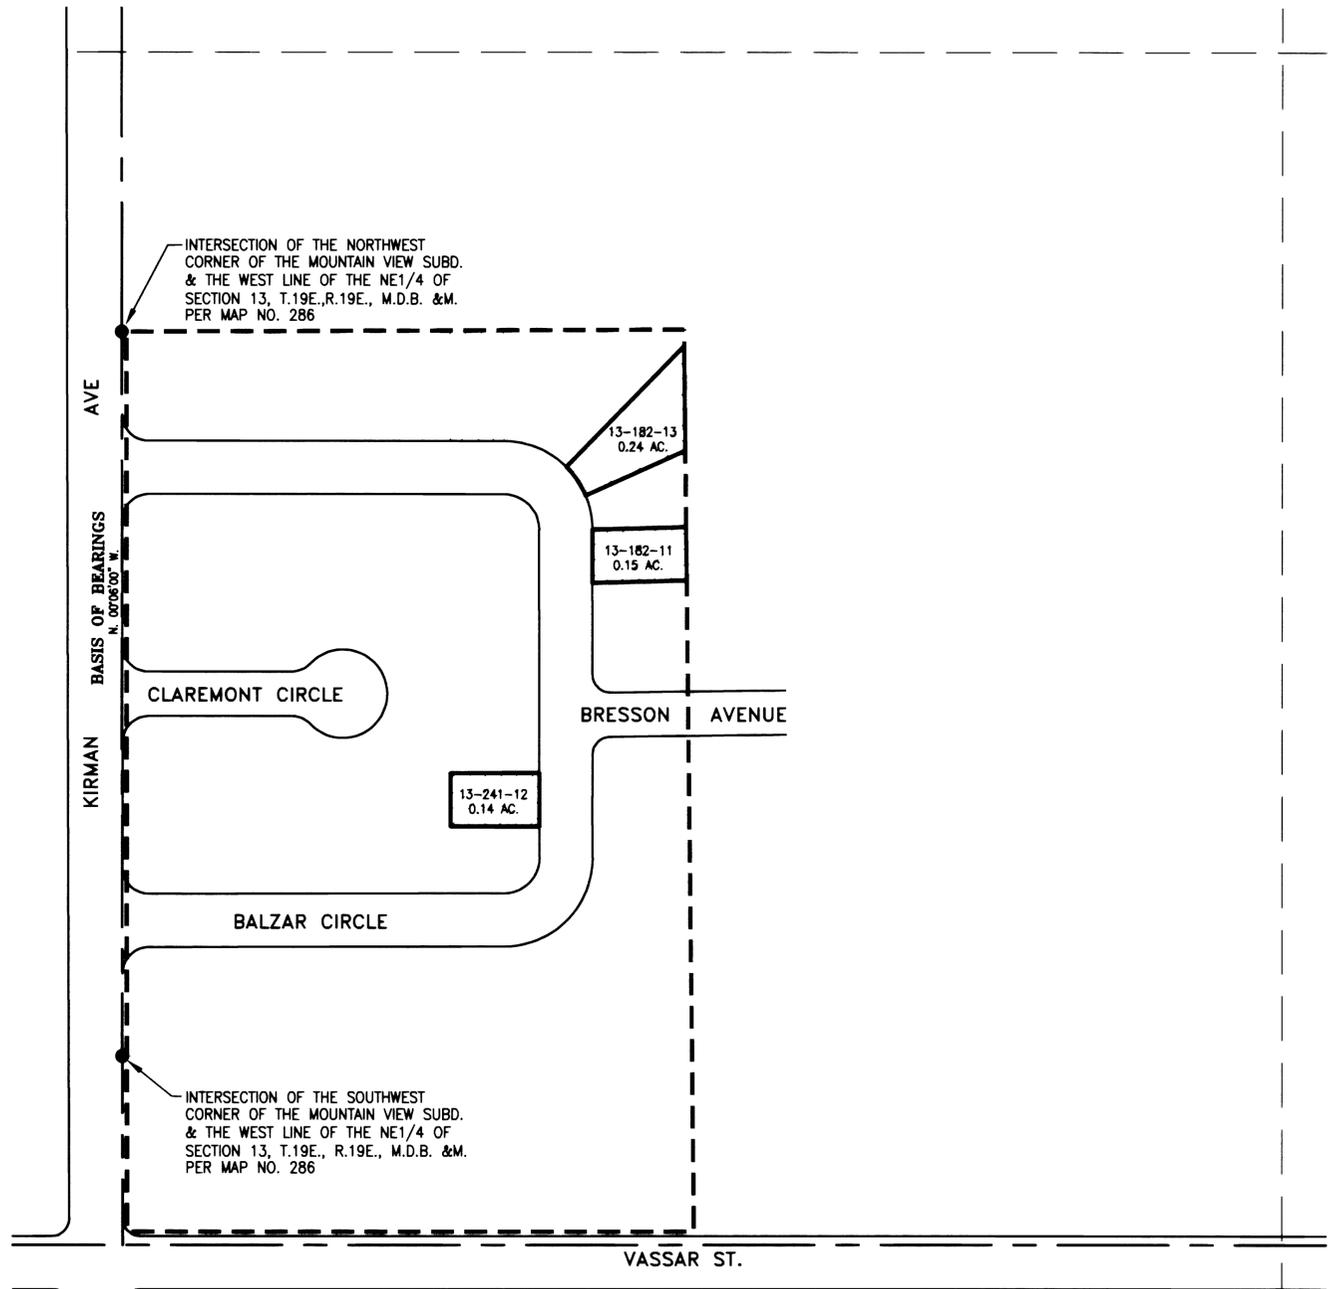

- LEGEND**
- - - CLAIM BOUNDARY
  - - PORTIONS OF CLAIM 429 CHANGED BY THIS APPLICATION
  - - PORTION OF CLAIM 429 CHANGED BY PREVIOUS APPLICATION

STATE ENGINEER'S USE  
JS 6-13-2000 BOB: THE WEST LINE OF THE NE 1/4 OF SECTION 13  
This map has 3 sheets 3/3  
[Stamp: RECEIVED STATE ENGINEER'S OFFICE]

MAP  
TO ACCOMPANY APPLICATION TO CHANGE THE POINT OF DIVERSION, MANNER & PLACE OF USE OF A PORTION OF CLAIM 429 OF THE TRUCKEE RIVER DECREE BY SIERRA PACIFIC POWER COMPANY FOR MUNICIPAL & DOMESTIC PURPOSES  
WASHOE COUNTY NEVADA

C:\SOSK\1900\19924\dwg\1311423\0194230.dwg Thu May 04 08:06:36 2000 CAC