


BASIS OF BEARINGS:


N 00° 01' 00" W BEING THE EAST LINE OF THE NE. 1/4 OF SECTION 16, T. 16 S., R. 48 E., M. D. M., AS SHOWN ON RECORD OF SURVEY F-204401, NYE COUNTY RECORDS.

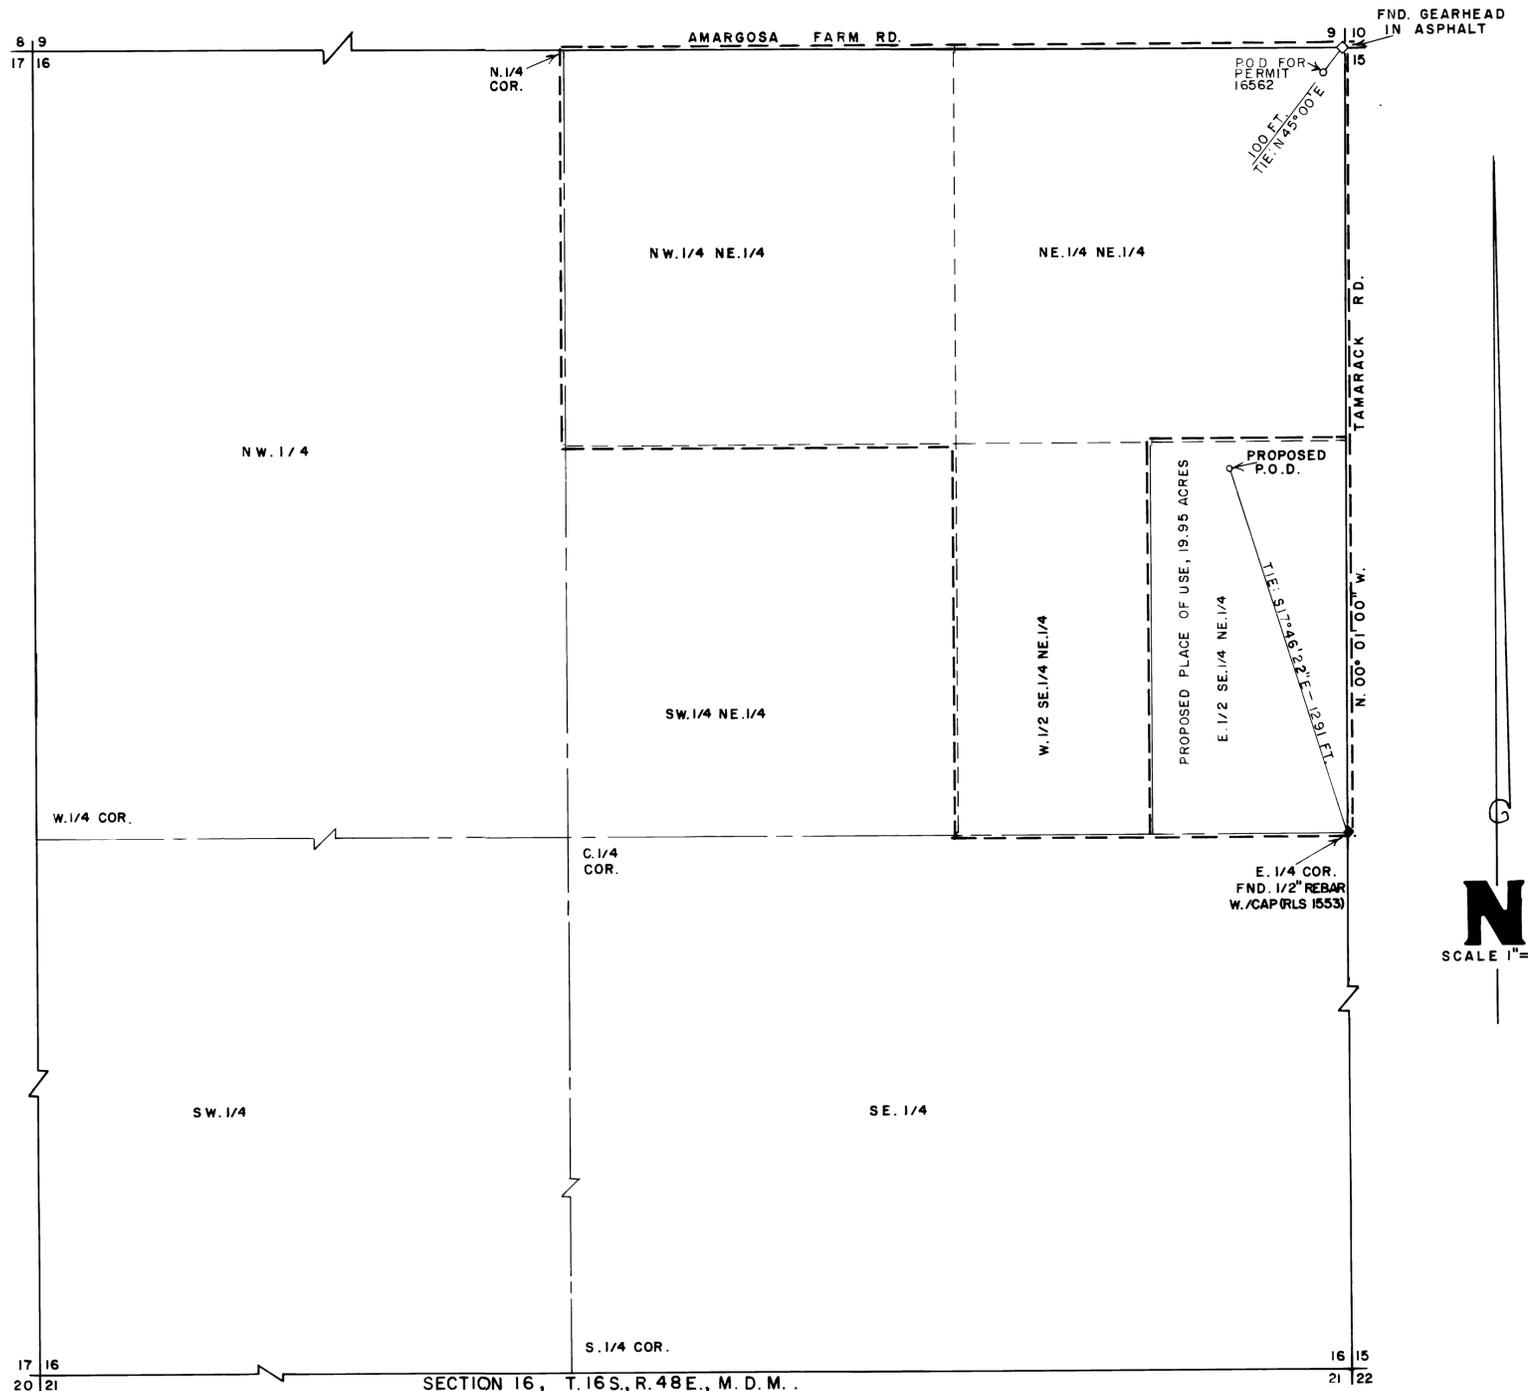


STATE OF NEVADA
COUNTY OF NYE

I, LISLE LOWE, BEING FIRST DULY SWORN, DEPOSE AND SAY THAT THIS MAP CONSISTING OF ONE SHEET, HAS BEEN CORRECTLY DRAWN TO THE DESIGNATED SCALE FROM FIELD NOTES OF A SURVEY MADE BY ME OR UNDER MY SUPERVISION AND DIRECTION ON MAY 31, 2000, THAT IT TRULY AND CORRECTLY REPRESENTS THE PROPOSED LOCATION AND EXTENT OF THE WORKS USED TO DIVERT WATER FROM AN UNDERGROUND SOURCE IN NYE COUNTY, NV, BY RONEL J. & LAVONNE A. SELBACH, THAT THE PROPOSED POINT OF DIVERSION, THE MANNER OF USE AND LOCATION AND NAMES OF ALL OTHER WORKS OR STREAMS WHICH ARE CROSSED BY OR CONNECTED WITH THE SAID WORKS ARE FULLY AND CORRECTLY DESIGNATED THEREON

Lisle Lowe
STATE WATER RIGHT SURVEYOR #856, P.L.S. #8423

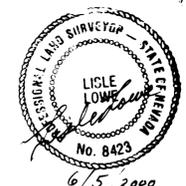

SUBSCRIBED AND SWORN TO BEFORE ME THIS 5 DAY OF June, 2000

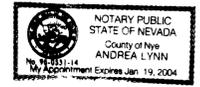

Andrea Lynn
NOTARY PUBLIC IN AND FOR SAID COUNTY AND STATE

MY COMMISSION EXPIRES ON: Jan. 19, 2004

| | | |
|----------------------|--|--|
| STATE ENGINEER'S USE | <p>66445</p> <p>FILED JUN 09 2000 STATE ENGINEER'S OFFICE</p> | <p>MAP TO ACCOMPANY AN APPLICATION TO CHANGE POINT OF DIVERSION AND PLACE OF USE FOR A PORTION OF PERMIT 16562, CERTIFICATE 5837.</p> <p>BY: RONEL J. SELBACH & LAVONNE A. SELBACH.</p> <p>FOR: IRRIGATION AND DOMESTIC.</p> <p>FROM: AN UNDERGROUND SOURCE IN NYE COUNTY, NV.</p> |
|----------------------|--|--|