

C:\WORK\PROJ\reln001\map\35581cng.dwg Fri Jun 23 09:01:09 2000 CAC

STATE OF NEVADA
COUNTY OF WASHOE

}SS

I, GEORGE M. THIEL, BEING FIRST DULY SWORN, DEPOSE AND SAY THAT SITE INSPECTIONS HAVE BEEN MADE BY ME, OR UNDER MY SUPERVISION AND DIRECTION, ON OR BEFORE JUNE 16, 2000; THAT THE LOCATION OF EACH REFERENCE MONUMENT HAS BEEN VERIFIED BY SITE INSPECTION; THAT THE POINT OF DIVERSION AND PLACE OF USE SITES HAVE BEEN INSPECTED; THAT THIS MAP, CONSISTING OF ONE (1) SHEET, HAS BEEN CORRECTLY DRAWN TO THE DESIGNATED SCALE FROM SURVEYING CALCULATION NOTES PREPARED BY ME, OR UNDER MY SUPERVISION AND DIRECTION, RELYING UPON ANALYSIS OF RECORDED SURVEY MAPS AND OTHER RECORDED SURVEYING DOCUMENTS IN THE OFFICE OF THE STATE ENGINEER AND THE BUREAU OF LAND MANAGEMENT; THAT THIS MAP TRULY AND CORRECTLY REPRESENTS THE PROPOSED LOCATION AND EXTENT OF WORKS USED TO DIVERT WATER FROM AN UNDERGROUND SOURCE IN STOREY COUNTY BY DGD DEVELOPMENT LIMITED PARTNERSHIP FOR INDUSTRIAL PURPOSES. THAT THE POINTS OF DIVERSION, THE APPROXIMATE LOCATION AND SIZES OF THE DIVERTING CHANNEL OR OTHER CONDUIT, ALL RESERVOIRS OR BASINS, THE LOCATIONS AND NAMES OF ALL OTHER WORKS WHICH WILL CROSS OR CONNECT WITH THE PROPOSED WORKS, AND THE BOUNDARY OF ALL LANDS, SHOWING BY 40-ACRE SUBDIVISIONS THE AREAS PROPOSED TO BE SERVED, ARE FULLY AND CORRECTLY DESIGNATED THEREON.

GEORGE M. THIEL
Notary Public
State of Nevada
Commission # 696
6-23-00

SUBSCRIBED AND SWORN TO BEFORE ME
THIS 23 DAY OF June, 2000.

NOTARY PUBLIC IN AND FOR Nevada COUNTY, Washoe
MY COMMISSION EXPIRES 4-15, 2004.

Timothy DeKu


NOTE

ALIGNMENT OF TRUCKEE RIVER AND STOREY/WASHOE COUNTY LINES ARE TAKEN FROM USGS 7.5' QUADRANGLE ENTITLED PATRICK.


BASIS OF BEARINGS

THE WEST SECTION LINE OF THE NW 1/4 OF SECTION 34, T.20N., R.22E., M.D.B. & M., BEARING N. 01° 22' 37" E., AS PER THE PARCEL MAP FOR WESTERN 102 RANCH, INC. FILED IN THE STOREY COUNTY RECORDERS OFFICE AS DOCUMENT #85847.

GRAPHIC SCALE

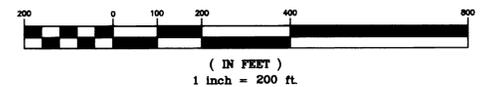

JUNE 22, 2000

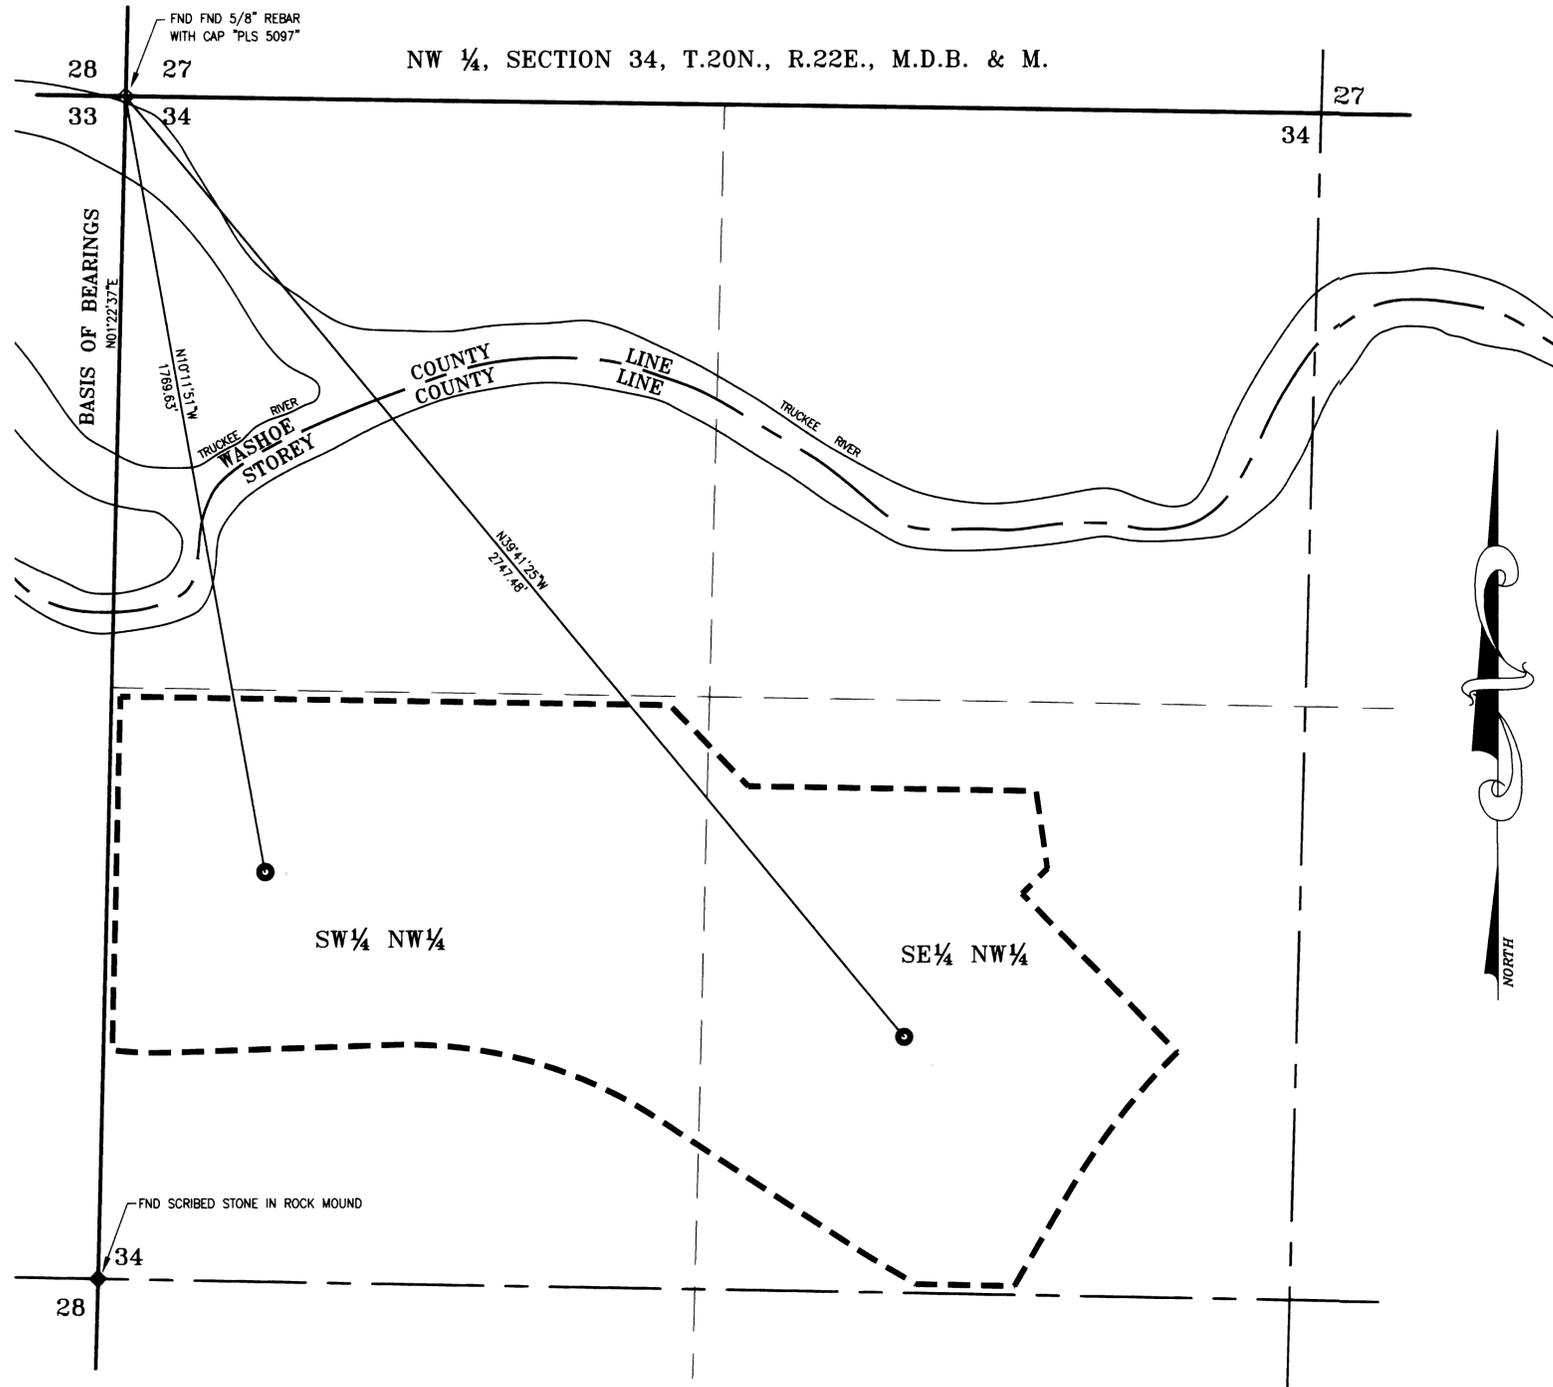

FND FND 5/8" REBAR WITH CAP TPLS 5097

28 27 NW 1/4, SECTION 34, T.20N., R.22E., M.D.B. & M. 27 34 34

BASIS OF BEARINGS N01°22'37"E

N101°15'1"N 1789.63' TRUCKEE RIVER WASHOE STOREY

COUNTY COUNTY LINE LINE TRUCKEE RIVER

N38°41'25"W 57.17' 27.74'

SW 1/4 NW 1/4

SE 1/4 NW 1/4

FND SCRIBED STONE IN ROCK MOUND

34 28

LEGEND

- - - - - PROPOSED PLACE OF USE
- ◇ - FOUND SECTION CORNERS AS NOTED
- ◆ - FOUND QUARTER CORNERS AS NOTED
- - PROPOSED POINT OF DIVERSION

TEC THIEL ENGINEERING CONSULTANTS
P.O. Box 70458 Reno, Nevada 89570-0458
(775)352-7800 Fax (775)352-7929

STATE ENGINEER'S USE

FILED
JUN 23 2000
STATE ENGINEER'S OFFICE

MAP
TO ACCOMPANY APPLICATIONS TO CHANGE THE POINT OF DIVERSION, MANNER AND PLACE OF USE OF A PORTION OF THE WATERS HERETOFORE APPROPRIATED UNDER PERMITS 35581 AND 35582 BY DGD DEVELOPMENT LIMITED PARTNERSHIP FOR INDUSTRIAL PURPOSES FROM AN UNDERGROUND SOURCE
STOREY COUNTY NEVADA

66470 66469