

Situated within the NW1/4 NE1/4
Sec. 34, T. 24 S., R. 57 E., M.D.M.,
Clark County, Nevada

SURVEYOR'S CERTIFICATE

STATE OF NEVADA }
COUNTY OF LINCOLN } SS

I, Frank C. Hulse, being first duly sworn, depose and say that this map, consisting of 1 sheet, numbered from 1 to 1, inclusive, has been correctly drawn to the designated scale from field notes of a survey made by me, or under my supervision and direction, between the 16th of May, 2000 and the 26th of May 2000, that it truly and correctly represents the proposed location and extent of the works used to divert water from an underground well, in Clark County, Nevada, by Grover W. Bynum for Sultan Sand Company for mining purposes. That all other works or streams which are crossed by, or connected with, said works; the profile and cross-sections of the diverting channel, are correctly shown and designated hereon.



Frank C. Hulse
Frank C. Hulse
State Water Right Surveyor No. 722
Professional Land Surveyor
Nevada Certificate No. 6498

Subscribed and sworn to before me this 15th day of JUNE, 2000.

Spencer W. Hafen
Spencer W. Hafen
Notary Public in and for Lincoln County, State of Nevada.
My Commission Expires on the 2 day of APRIL, 2002.





BASIS OF BEARING



The Basis of Bearing was established by G.P.S., using a known NAD83 Nevada East Zone Coordinate on a U.S.G.S. Control Station described as 'TABLE'.

LEGEND

⊕ Found G.L.O. B.C. - Sec. Cor. as described.

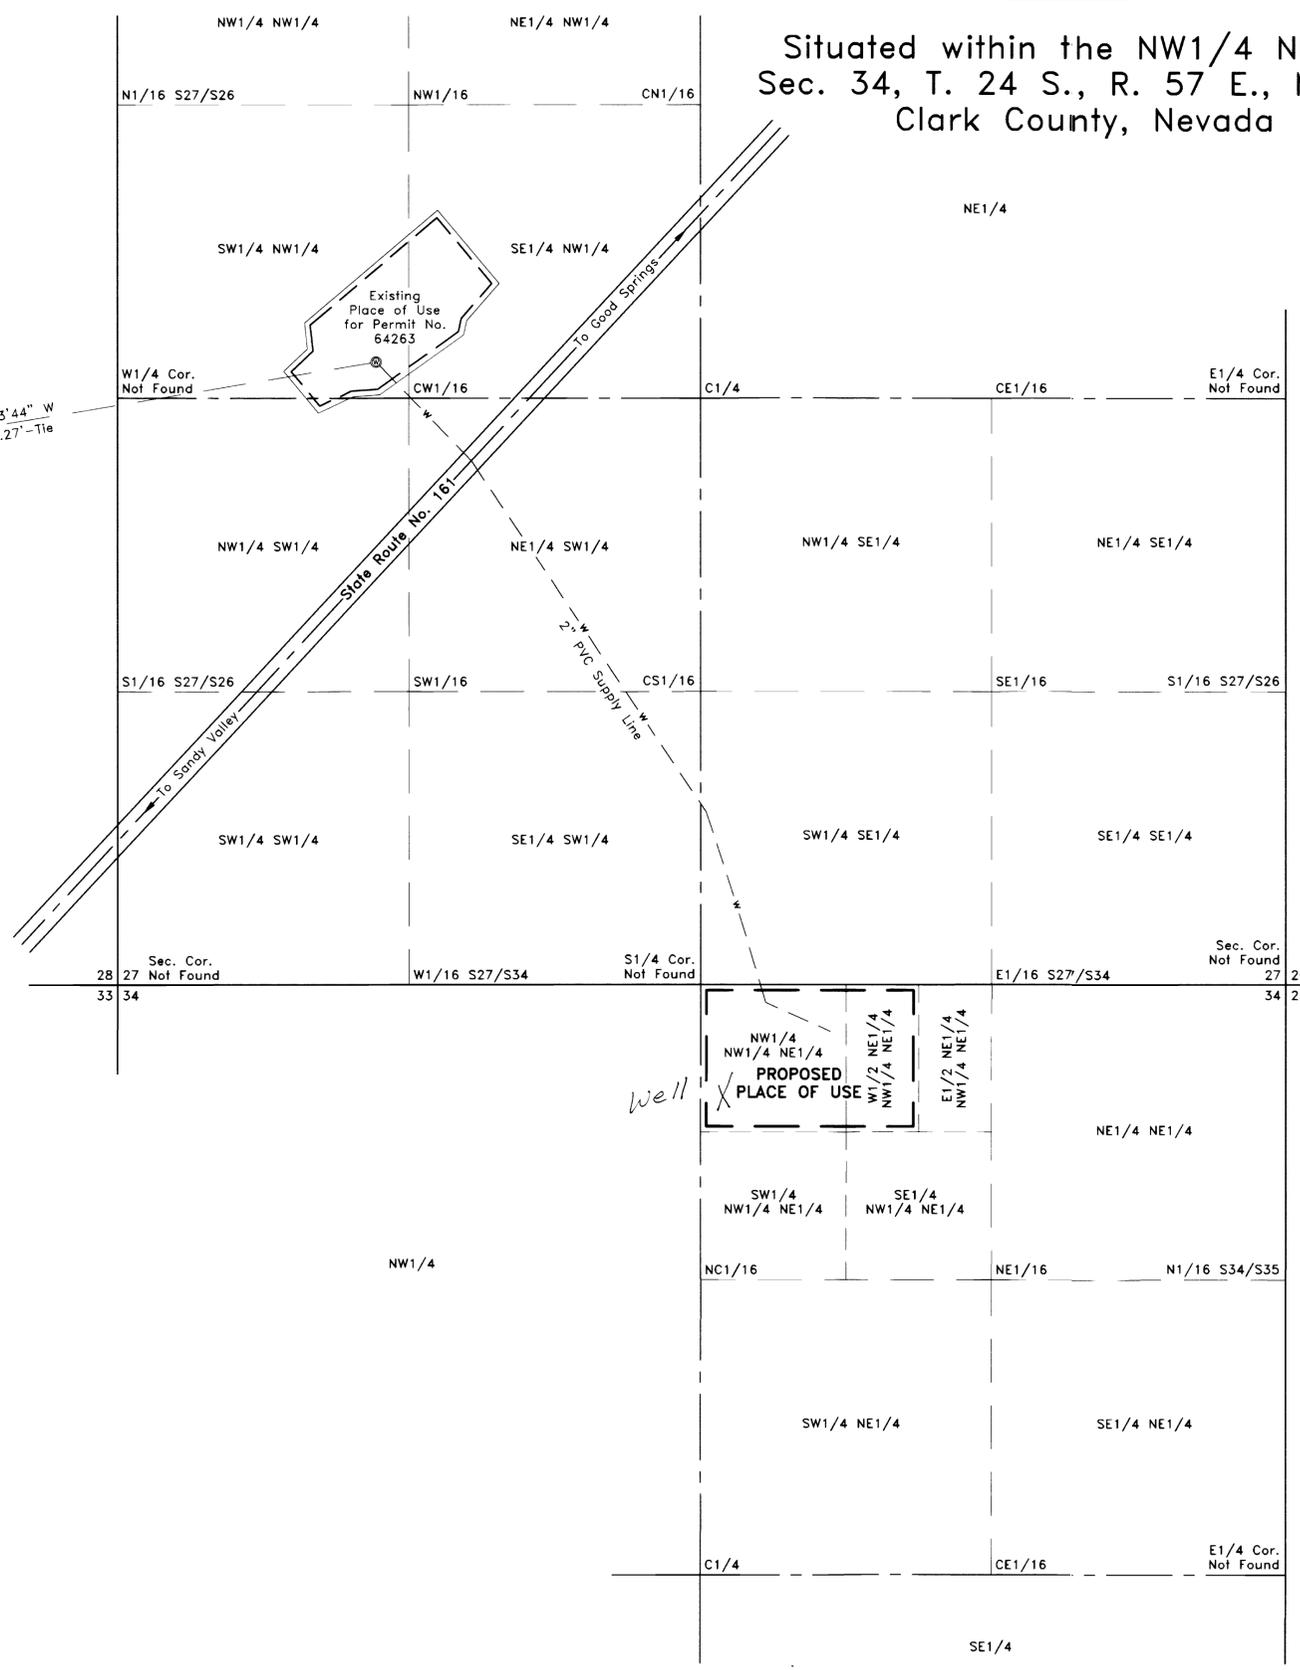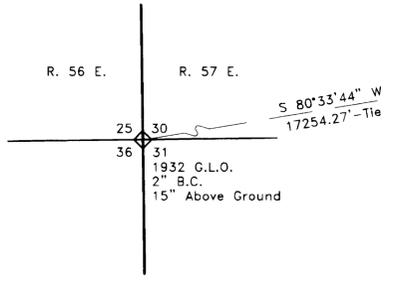

Proposed Well Location
PROPOSED PLACE OF USE

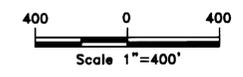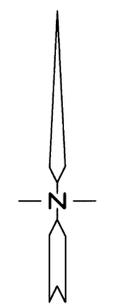

THE OWENS SURVEYING OUTFIT, INC.
Water Right, Mineral & Land Surveying throughout the West
P.O. Box 540
99 W. Hollywood
Pioche, Nevada 89043
Tel : 775-962-5115
Fax : 775-962-5116

Nev-157
S. Hafen

STATE ENGINEER'S USE
6-21-2000
D.J.L.
Authorized to add proposed well location by fax and phone call with Dale Anderson. 702-565-2225
Section corner labelled 25 should be 35

FILED
JUN 22 2000

Map to Accompany Application to Change the Place of Use Under Permit No. 64263

For : Mining Purposes
By : Grover W. Bynum, for Sultan Sand Comp.
From : Underground Source
In : Clark County, Nevada