

STATE WATER RIGHT SURVEYOR'S AFFIDAVIT

STATE OF NEVADA }
 COUNTY OF CLARK } SS.


I, JERRY SLIGAR, BEING FIRST DULY SWORN, DEPOSE AND SAY THAT THIS MAP, CONSISTING OF ONE SHEET, INCLUSIVE, HAS BEEN CORRECTLY DRAWN TO THE DESIGNATED SCALE FROM FIELD NOTES OF A SURVEY MADE BY ME, OR UNDER MY SUPERVISION AND DIRECTION, BETWEEN THE 2ND DAY OF FEBRUARY, 2000, AND THE 5TH DAY OF MAY, 2000; THAT IT TRULY AND CORRECTLY REPRESENTS THE PROPOSED LOCATION AND EXTENT OF THE WORKS USED TO DIVERT WATER FROM THE SHALLOW GROUND WATER AQUIFER IN THE LAS VEGAS ARTESIAN BASIN #212, IN CLARK COUNTY, NEVADA, BY CALNEV PIPELINE COMPANY FOR ENVIRONMENTAL MITIGATION PURPOSES. THAT THE PROPOSED POINT OF DIVERSION, THE APPROXIMATE LOCATION AND SIZE OF THE DIVERTING CHANNEL OR OTHER CONDUIT, THE PLACE AND MANNER OF USE, AND THE LOCATION AND NAMES OF ALL OTHER WORKS OR STREAMS WHICH ARE CROSSED BY, OR CONNECTED WITH SAID WORKS, ARE FULLY AND CORRECTLY DESIGNATED THEREON.

Jerry Sligar
 JERRY SLIGAR, P.L.S.
 NEVADA STATE WATER RIGHT SURVEYOR NO. 663



SUBSCRIBED AND SWORN TO BEFORE ME THIS 6TH DAY OF JUNE, 2000.

Susan Bohne
 SUSAN BOHNE
 NOTARY PUBLIC IN AND FOR CLARK COUNTY, NEVADA.
 MY COMMISSION EXPIRES SEPTEMBER 29, 2001.

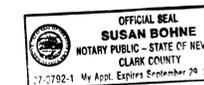

BASIS OF BEARINGS


SOUTH 89°57'13" EAST - BEING THE SOUTH LINE OF THE SOUTHEAST QUARTER (SE 1/4) OF SECTION 15, TOWNSHIP 20 SOUTH, RANGE 61 EAST, M.D.M., AS SHOWN IN FILE 35, PAGE 54 OF PARCEL MAPS OFFICIAL RECORDS, CLARK COUNTY, NEVADA.

PLACE OF USE

SOUTHEAST QUARTER (SE 1/4) OF THE SOUTHEAST QUARTER (SE 1/4) OF THE SOUTHEAST QUARTER (SE 1/4) OF THE OF SECTION 15, TOWNSHIP 20 SOUTH, RANGE 61 EAST, M.D.M.

TABLE OF BEARINGS AND DISTANCES FROM POINT OF DIVERSION TO THE SE SECTION CORNER OF SECTION 15


POINT OF DIVERSION	LOCATION	DIRECTION	DISTANCE
1	SE 1/4, SE 1/4, SE 1/4	S19°48'23"E	370.37'
2	SE 1/4, SE 1/4, SE 1/4	S24°43'50"E	365.34'
3	SE 1/4, SE 1/4, SE 1/4	S26°55'34"E	351.20'
4	SE 1/4, SE 1/4, SE 1/4	S29°02'03"E	337.81'
5	SE 1/4, SE 1/4, SE 1/4	S30°19'36"E	318.08'
6	SE 1/4, SE 1/4, SE 1/4	S31°27'57"E	324.88'
7	SE 1/4, SE 1/4, SE 1/4	S33°50'39"E	314.41'
8	SE 1/4, SE 1/4, SE 1/4	S36°37'28"E	304.35'
9	SE 1/4, SE 1/4, SE 1/4	S39°26'04"E	295.19'
10	SE 1/4, SE 1/4, SE 1/4	S44°19'21"E	282.30'

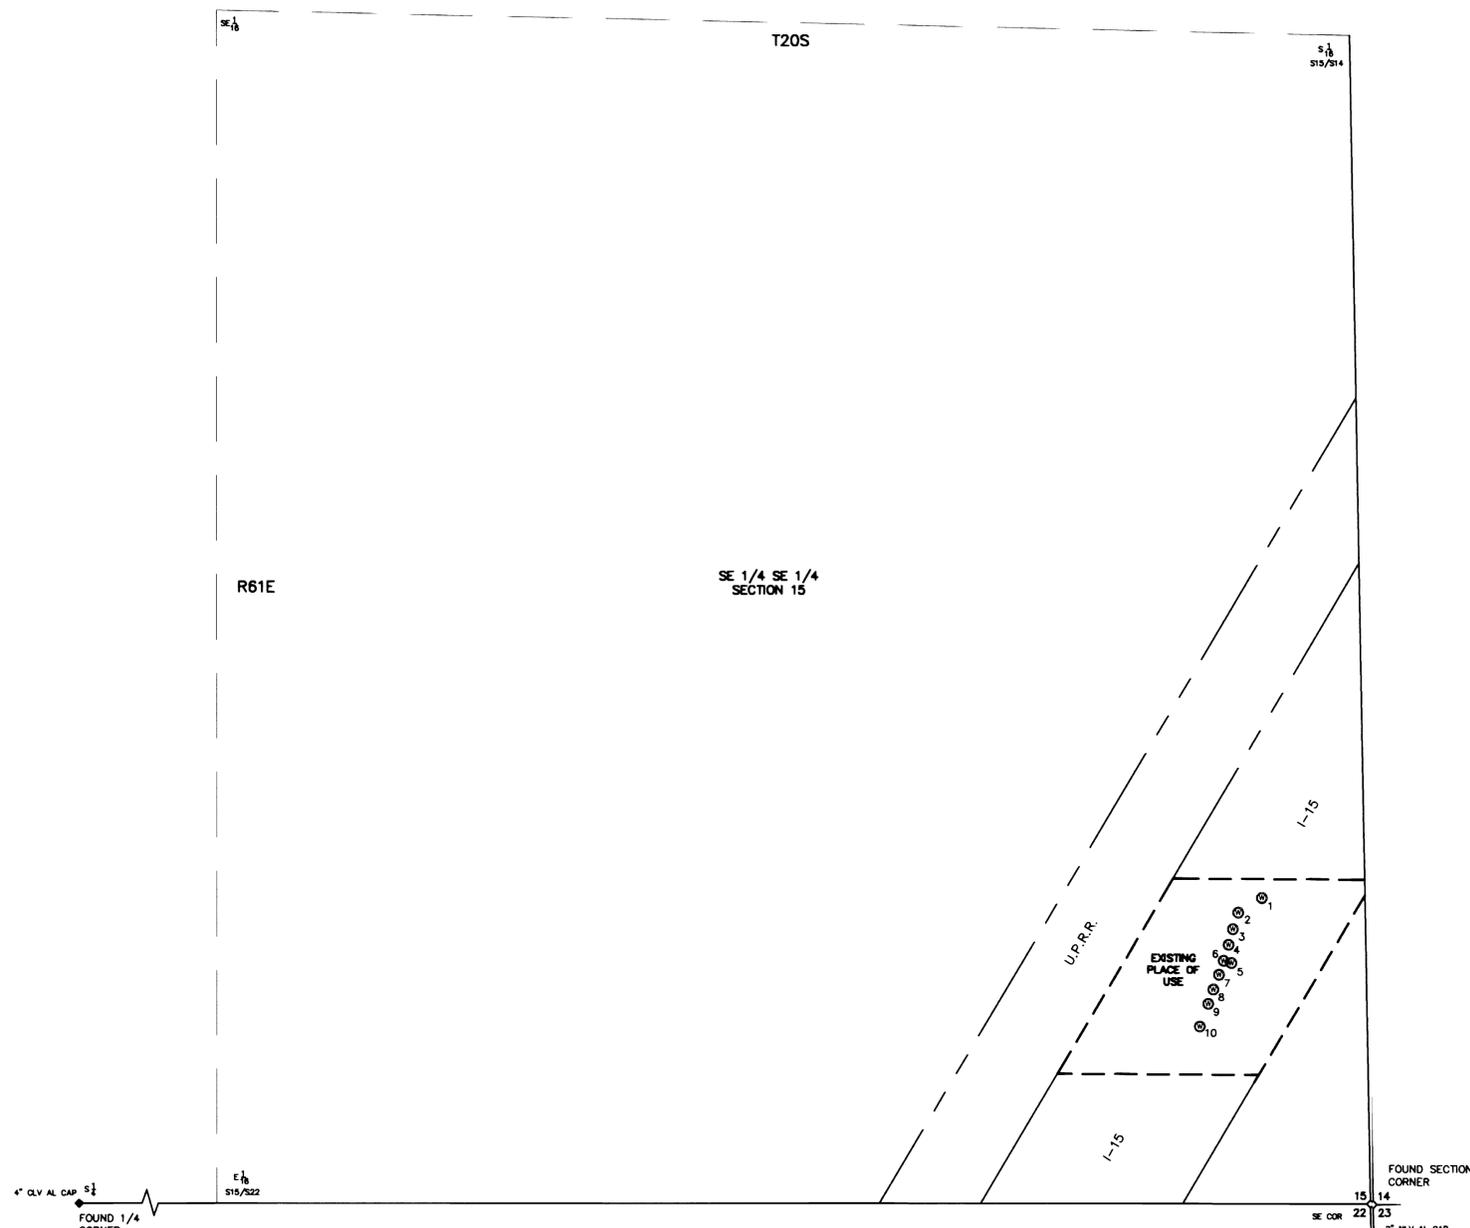

(BASIS OF BEARINGS)
 S89°57'13"E 2826.08'



GRAPHIC SCALE

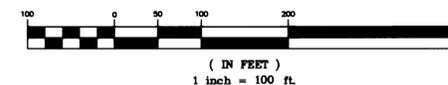

4485 N. Rainbow Boulevard
 Las Vegas, Nevada 89108
 870-7333 Fax 870-7613

STATE ENGINEER'S USE

MAP TO ACCOMPANY APPLICATION TO APPROPRIATE WATER FOR ENVIRONMENTAL MITIGATION USE BY CALNEV PIPELINE COMPANY FROM THE SHALLOW GROUND WATER AQUIFER IN THE LAS VEGAS ARTESIAN BASIN #212 IN CLARK COUNTY, NEVADA.

084137