

**SW 1/4 SW 1/4 SECTION 8, T. 20 S., R. 53 E., M.D.M.  
PROPOSED AND EXISTING PLACE OF USE**

- EXISTING PLACE OF USE - 11 AC. WITHIN THE 12.02 AC. SHOWN ON PROOF OF BENEFICIAL USE MAP UNDER PERMIT 29916
- ▨ PROPOSED PLACE OF USE - COMMERCIAL (20 AFA)
- ▩ 1 AC. TO REMAIN IN IRRIGATION UNDER PERMIT 29916

**STATE OF NEVADA  
CARSON CITY S.S.**

I, BRUCE R. SCOTT, BEING FIRST DULY SWORN, DEPOSE AND SAY THAT THIS MAP, CONSISTING OF ONE SHEET, HAS BEEN CORRECTLY DRAWN TO THE DESIGNATED SCALE FROM A SURVEY BY RICHARD L. HAFEN AND RECORD INFORMATION ON FILE AT THE DIVISION OF WATER RESOURCES AND THE NYE COUNTY ASSESSOR'S OFFICE AND REVIEWED BY ME ON THE 13TH DAY OF JUNE, 2000; THAT IT TRULY AND CORRECTLY REPRESENTS THE PROPOSED LOCATION AND EXTENT OF THE WORKS USED TO DIVERT WATER FROM AN UNDERGROUND SOURCE IN NYE COUNTY, NEVADA BY RAYMOND J. AND IRENE WULFENSTEIN, FOR COMMERCIAL PURPOSES. THAT THE PROPOSED POINT OF DIVERSION, THE APPROXIMATE LOCATION AND SIZE OF THE DIVERTING CHANNEL OR OTHER CONDUIT, ALL RESERVOIRS OR BASINS, LOCATION AND NAMES OF ALL OTHER WORKS WHICH WILL CROSS OR CONNECT WITH THE PROPOSED WORKS AND THE BOUNDARY OF ALL LANDS, SHOWING BY 40-ACRE SUBDIVISIONS THE AREAS PROPOSED TO BE SERVED ARE FULLY AND CORRECTLY DESIGNATED THEREON.

*Bruce R. Scott*  
STATE WATER RIGHT SURVEYOR NO. 427  
26 JUNE 2000  
Professional Land Surveyor State of Nevada  
Bruce R. Scott  
No. 3579

SUBSCRIBED AND SWORN TO BEFORE ME, ON THIS 26<sup>th</sup> DAY OF June 2000.

*Carol L. Walton*  
NOTARY PUBLIC IN AND FOR CARSON CITY, NEVADA  
MY COMMISSION EXPIRES: Nov. 6, 2002  
CAROL L. WALTON  
NOTARY PUBLIC NEVADA  
Appl. Recorded in CARSON CITY  
My Appl. Exp. Nov. 6, 2002

NOTE:

USE PROOF OF BENEFICIAL USE MAP ON FILE AT THE DIVISION OF WATER RESOURCES UNDER PERMIT 29916 TO SUPPORT THE EXISTING AND PROPOSED POINT OF DIVERSION.

0 200 400 600  
FEET  
SCALE: 1"=200'

**JOB NO.** 87-028-01  
**DATE** 6/26/00  
**DRAWN** FRB  
**CHECKED** CLW  
**REVISED**

**STATE ENGINEER'S USE**

FILED  
JUN 30 2000

**MAP**  
TO ACCOMPANY APPLICATION TO CHANGE THE PLACE AND MANNER OF USE OF A PORTION UNDER PERMIT 29916, CERTIFICATE 12562 FOR COMMERCIAL PURPOSES  
BY  
*Raymond J. & Irene Wulfenstein*


FROM AN UNDERGROUND SOURCE  
IN NYE COUNTY, NEVADA

ENGINEERING • PLANNING • RESOURCE MANAGEMENT  
**RESOURCE CONCEPTS, INC.**  
340 N. MINNESOTA STREET • CARSON CITY, NEVADA 89703-4152 • OFFICE: 702-883-1600 • FAX: 702-883-1656

SECTION	SUBDIVISION	TOWNSHIP	RANGE	CULTIVATED ACREAGE	DESCRIPTION OF CULTURE
8	SW <sup>4</sup> SW <sup>4</sup>	20 SOUTH	53 EAST	12.02	SADAN GRASS AND ALTAFESCUE GRASS

**LEGEND**

- //// SADAN GRASS
- //// ALTAFESCUE GRASS
- 4" PVC PIPE MAIN LINE
- 4" RISER HOOKUPS
- 3" PVC PIPE WITH RAINBIRD SPRINKLERS
- 1" PVC PIPE
- 3" PORTABLE ALUM. PIPE AND SPRINKLERS

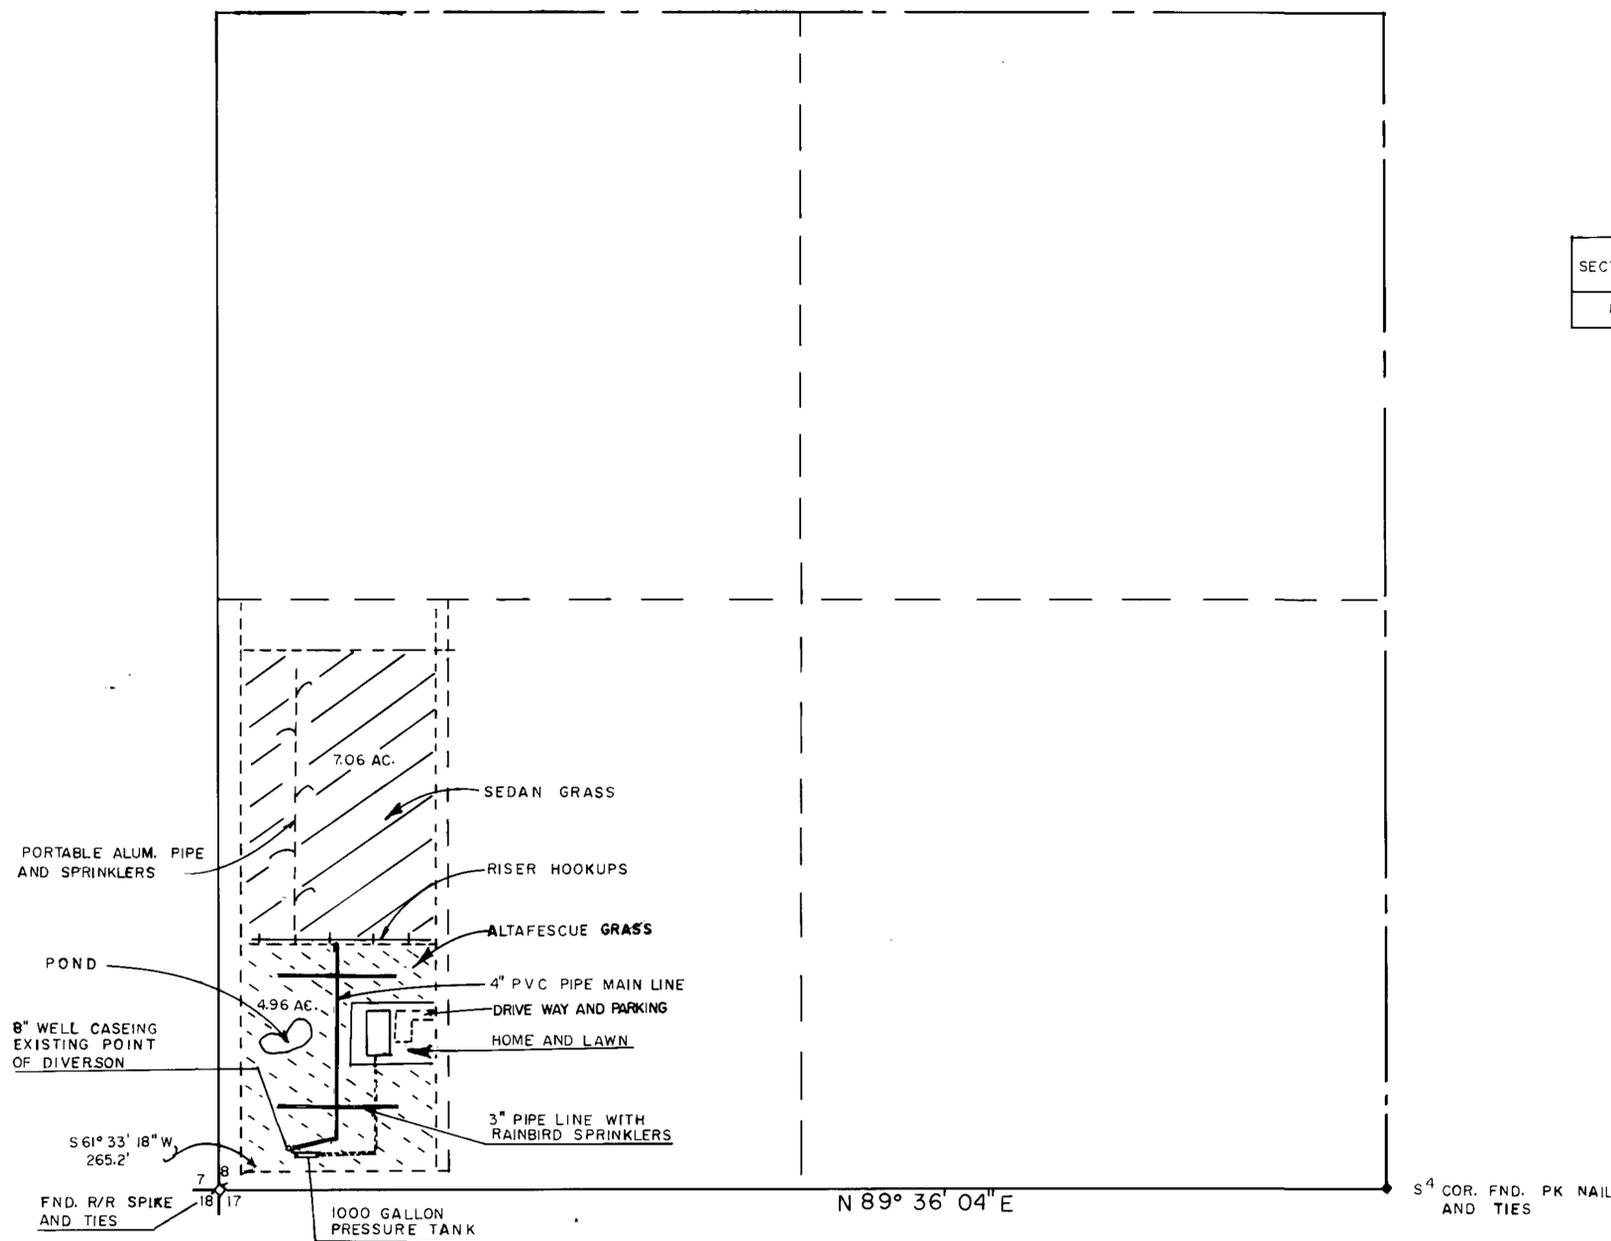


**BASIS OF BEARING**  
 N 89 36 04E BEING THE SOUTH LINE OF THE  
 SW<sup>4</sup> SEC. 8 T. 20S., R. 53E. M.D.M. PAHRUMP  
 NEVADA, AS PER CAL-VEGAS RANCHOS  
 UNIT NO. F NYE COUNTY NEVADA, RECORDS.

I, RICHARD L. HAFEN, BEING DULY SWORN, DEPOSE AND SAY THAT THIS MAP CONSISTING OF ONE (1) SHEET, HAS BEEN CORRECTLY DRAWN TO THE DESIGNATED SCALE FROM THE FIELD NOTES OF A SURVEY DONE UNDER MY SUPERVISION AND DIRECTION COMPLETED ON SEPTEMBER 2, 1981 THAT IT CORRECTLY REPRESENTS THE PROPOSED LOCATION AND EXTENT OF THE WORKS USED TO DIVERT WATER FROM AN UNDERGROUND SOURCE IN THE COUNTY OF NYE, STATE OF NEVADA, BY RAY WULFENSTEIN AND IRENE WULFENSTEIN FOR IRRIGATION AND DOMESTIC USE; THAT THE EXISTING POINT OF DIVERSION AND THE PROPOSED POINT OF DIVERSION AND THE BOUNDARY OF THE LAND TO BE SERVED BY THE APPLICATION ARE FULLY AND CORRECTLY DESIGNATED THEREON.

SUBSCRIBED AND SWORN TO BEFORE ME THIS 2 DAY OF SEPTEMBER, 1981  
 MY COMMISSION EXPIRES JULY 18, 1983.

*Shirley Hafen*  
 NOTARY PUBLIC IN AND FOR THE COUNTY OF  
 CLARK, STATE OF NEVADA.

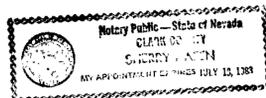

*Richard L. Hafen*  
 RICHARD L. HAFEN  
 STATE WATER RIGHT SURVEYOR  
 NEVADA CERTIFICATE NO. 515

CERTIFICATE NO. **12562** ISSUED **11-09-90**  
 RECEIVED  
 SEP 22 1981  
 STATE ENGINEER'S OFFICE



F: 9-11-81  
 RECEIVED  
 SEP 11 1981

MAP TO ACCOMPANY PROOF OF  
 BENEFICIAL USE, UNDER APPLICATION  
 NO. 29916  
 FOR  
 IRRIGATION AND DOMESTIC PURPOSES  
 FOR: RAY WULFENSTEIN  
 AND  
 IRENE WULFENSTEIN  
 FROM AN UNDERGROUND SOURCE

66482 66480 58957 55101 29916

1466694  
 58957  
 1-18  
 6-13  
 OK-LPL 9/1/93  
 NO 55101!!