


Situated within Sec.'s 14 & 15,
T. 2 N., R. 58 E., M.D.M., Lincoln County, Nevada

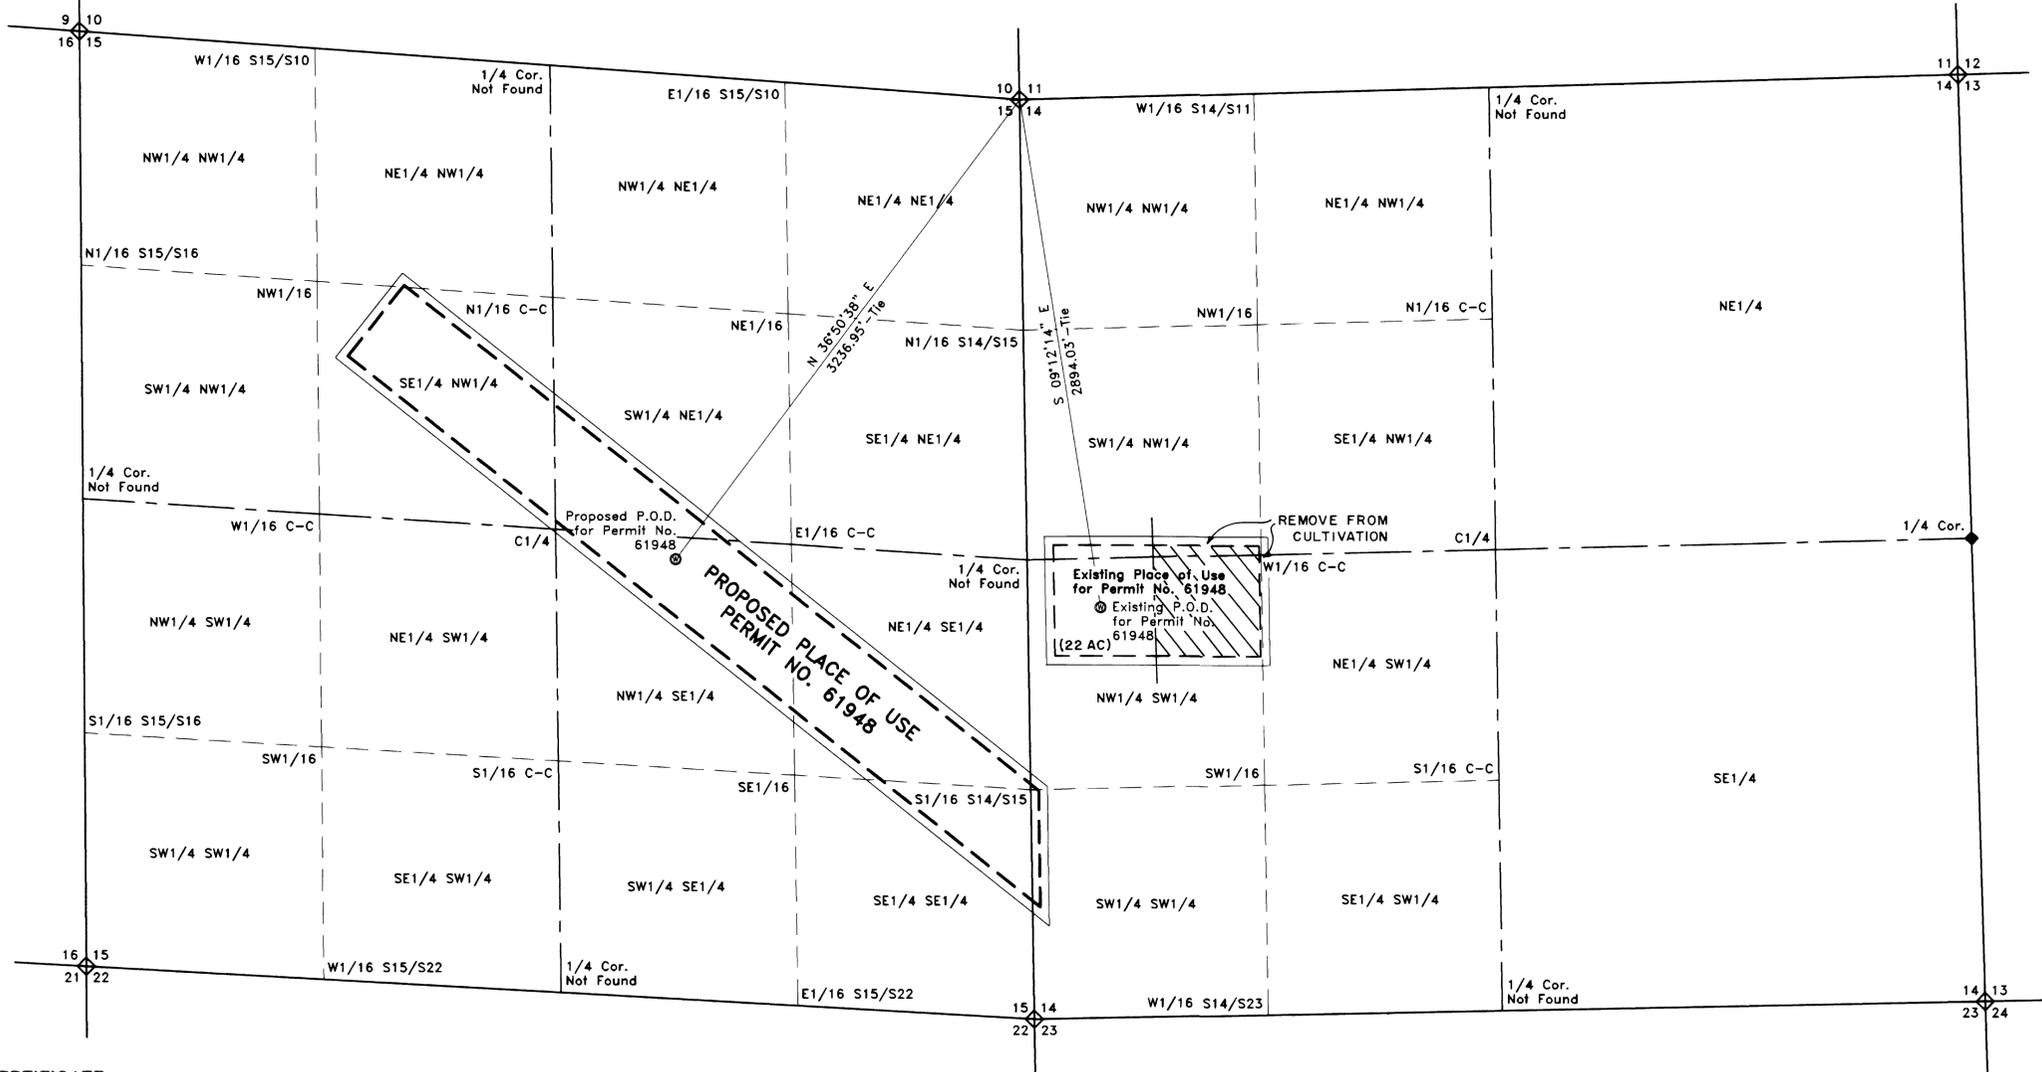

SURVEYOR'S CERTIFICATE

STATE OF NEVADA }
COUNTY OF LINCOLN } SS

I, Frank C. Hulse, being first duly sworn, depose and say that this map, consisting of 1 sheet, numbered from 1 to 1, inclusive, has been correctly drawn to the designated scale from field notes of a survey made by me, or under my supervision and direction, between the 16th of May, 2000 and the 26th of May 2000, that it truly and correctly represents the proposed location and extent of the works used to divert water from an underground well, in Lincoln County, Nevada, by Michael Helzer for construction purposes. That all other works or streams which are crossed by, or connected with, said works; the profile and cross-sections of the diverting channel, are correctly shown and designated hereon.



Frank C. Hulse
State Water Right Surveyor No. 722
Professional Land Surveyor
Nevada Certificate No. 6498

Subscribed and sworn to before me this 11th day of May, 2000.

Susan K. Adams
Notary Public in and for Lincoln County, State of Nevada.
My Commission Expires on the 15th day of September, 2003



THE OWENS SURVEYING OUTFIT, INC.

Water Right, Mineral & Land Surveying throughout the West
P.O. Box 540
99 W. Hollywood
Placeta, Nevada 89043
Tel : 775-962-5115
Fax : 775-962-5116



LEGEND

- ⊕ Found Alum. Cap marked P.L.S. 9392 (Sec. Cor.).
- ◆ Found Alum. Cap marked P.L.S. 9392 (1/4 Sec. Cor.).

STATE ENGINEER'S USE


TITLE BLOCK SHOULD INCLUDE APPLICATION TO CHANGE:
POINT OF DIVERSION, PLACE OF USE AND
MANNER OF USE OF A PORTION OF PERMIT 61948 SE 7/21/00



Map to Accompany Application to
Change the Place of Use
Under Permit No. 61948

For : Construction
By : Michael Helzer
From : Underground Source
In : Lincoln County, Nevada

Nev-137
S. Hafen

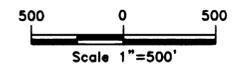

66502-T

69171T 67850T 66502T