


**PROPOSED PLACE OF USE
A PORTION OF SECTION 3, T.20N., R.27E., M.D.M.
CHURCHILL COUNTY, NEVADA**

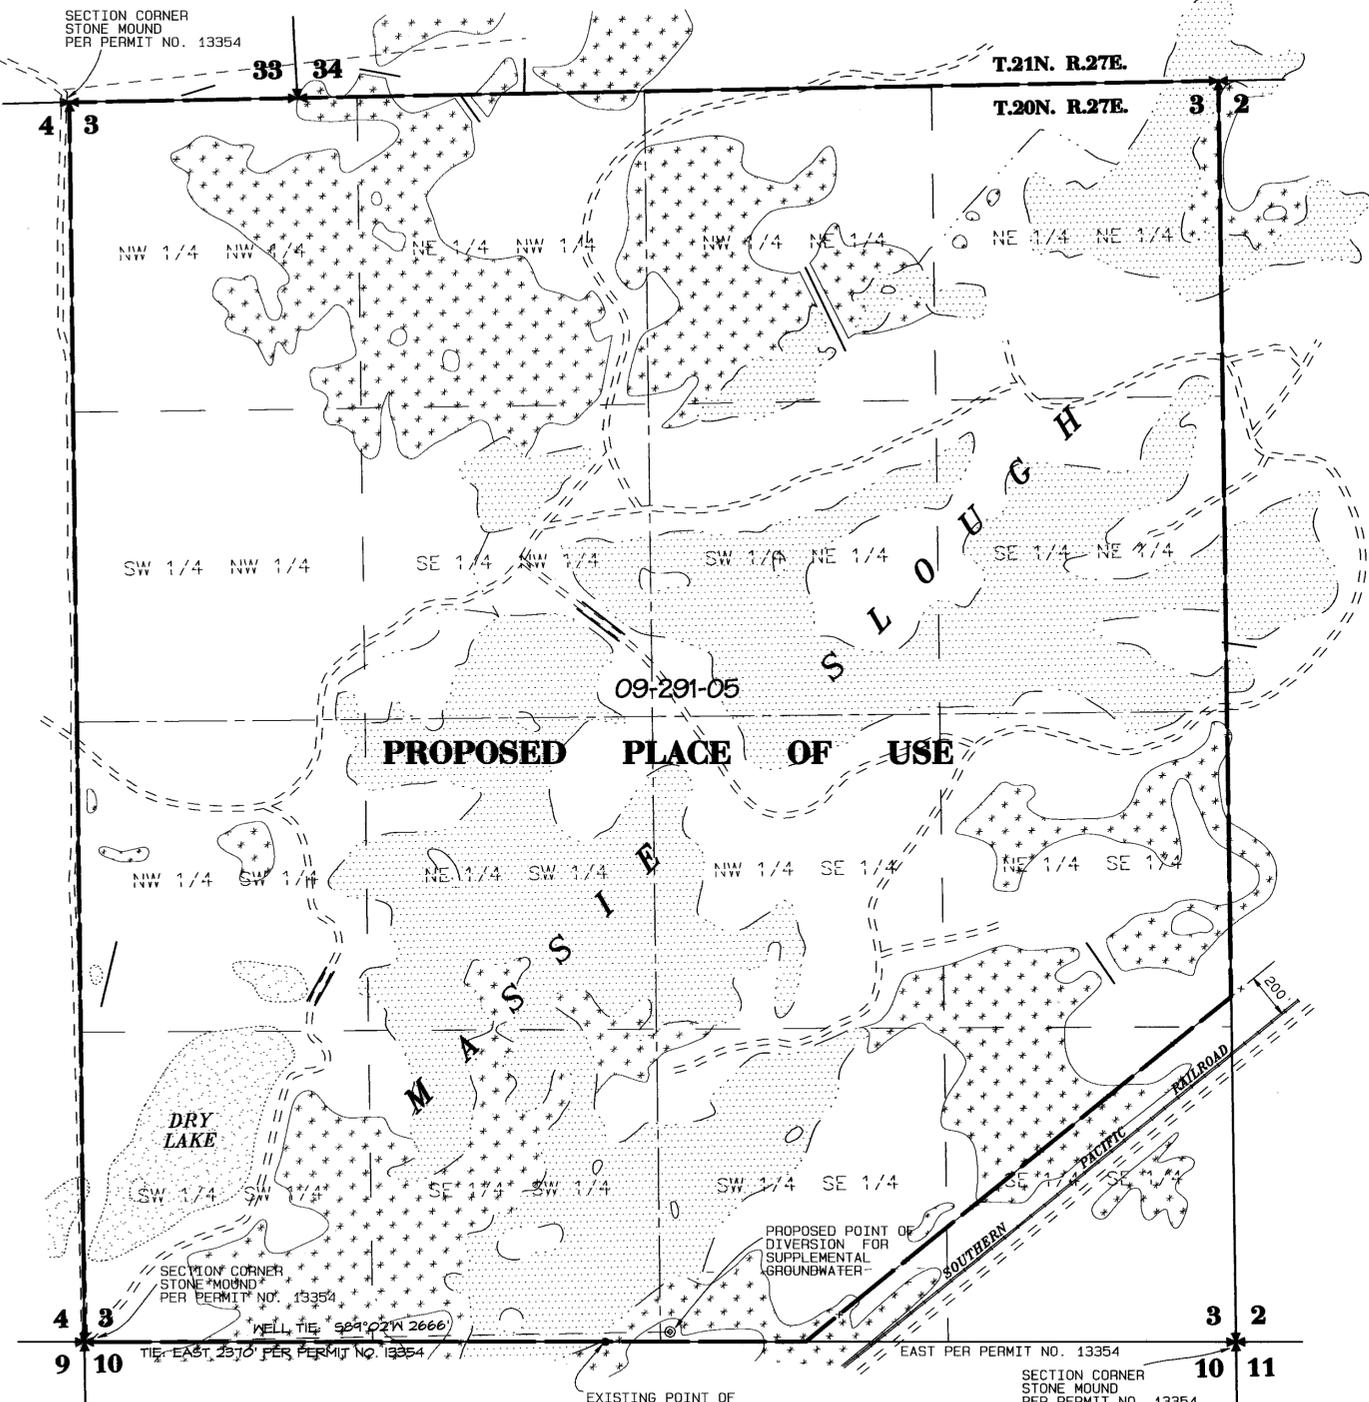

LEGEND:

- 1/16TH SECTION LINE
- - - - - CENTERLINE OF SECTION
- SECTION LINE
- - - - - DIRT ROAD
- RAILROAD
- - - - - EDGE OF WATER OR FLOW LINE
- x - x - x - FENCE
- DAM
- PROPOSED PLACE OF USE
- CHURCHILL COUNTY ASSESSOR'S PARCEL NUMBER
- ⊙ POINT OF DIVERSION / WELL
- ⊕ QUARTER SECTION CORNER
- ⊕ SECTION CORNER
- ▨ AREA TO BE STRIPPED UNDER PERMIT NOS. 48453 & 48454
- ⊘ POND
- ⊘ INTERMITTENT POND
- ⊘ DRY LAKE

09-291-05

REFERENCES

1. Churchill County Assessor's information.
2. USGS 7.5 minute quadrangle maps; Soda Lake West, Nevada; Soda Lake NW, Nevada.
3. Permit Nos. 48453 and 48454.
4. Parcel Map No. 157641, map files of Churchill County, Nevada.

NOTES

Permit No. 48453: For Existing Point of Diversion (Derby Dam by Truckee Canal) see Final Decree, the United States of America vs. Orr Water Ditch Company, Sheet 20 (Truckee River Claim No. 3).

STATE OF NEVADA }
COUNTY OF WASHOE } 55

I, George G. Lindesmith, being first duly sworn, depose and say that this map consisting of one sheet, has been correctly drawn to the designated scale from information shown on the USGS quadrangle maps referenced herein, and maps on file in the office of the Churchill County Recorder, that it truly and correctly represents the location and extent of the works used to divert water from the Truckee River for purposes as Decreed and from an underground source for irrigation & wildlife purposes in Churchill County, Nevada, by BRUCE ALAN CUNNINGHAM. That the proposed point of diversion, the location and name of all other works, and the boundary of all lands, showing by 40-acre subdivisions the areas proposed to be served, are fully and correctly designated hereon.



George G. Lindesmith
George G. Lindesmith
State Water-Right Surveyor No. 704
No. 6306
1-10-2000

Subscribed and sworn to before me on this 10th day of July, 2000.

David C. Crook
David C. Crook
Notary Public

DAVID C. CROOK
Notary Public - State of Nevada
Appointment Recoded in Washoe County
No. 98-53002 - EXPIRES NOV. 1, 2000

**EXISTING PLACE OF USE
A PORTION OF SECTION 18,
T.19N., R.27E., M.D.M.
CHURCHILL COUNTY, NEVADA**

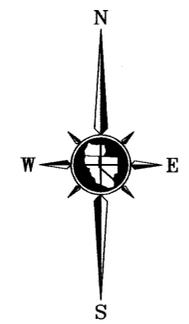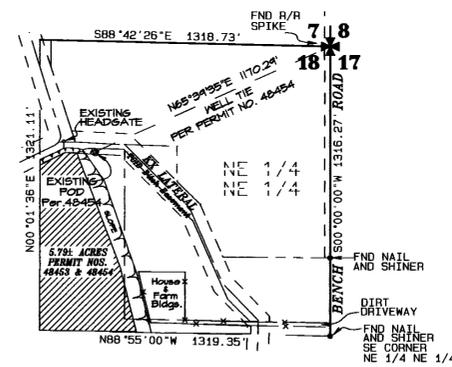

BASIS OF BEARINGS

EXISTING PLACE OF USE:
The basis of bearings for this survey is identical to Permits 48453 and 48454, and is based on Howard Cunningham Parcel Map File No. 157641 in the map files of Churchill County, Nevada.

PROPOSED PLACE OF USE:
The bearings for this map are based on U.S.G.S. Quadrangle Map "Soda Lake West", the south line of Section 3 taken as EAST as shown on Map No. 13354, on file in the office of the Nevada State Engineer.

**TRANSFER TABLE
PERMIT 48453 / CERT. 15139 (Surface @ 4.50 Acre Feet Per Acre)**

| SECTION | SUBDIVISION | TOWNSHIP | RANGE | ACREAGE | DUTY |
|---------|---------------|----------|-------|---------|----------|
| 18 | NE 1/4 NE 1/4 | 19N | 27E | 5.74 | 26.06 af |

**TRANSFER TABLE
PERMIT 48454 (Underground @ 4.00 Acre Feet Per Acre)**

| SECTION | SUBDIVISION | TOWNSHIP | RANGE | ACREAGE | DUTY |
|---------|---------------|----------|-------|---------|----------|
| 18 | NE 1/4 NE 1/4 | 19N | 27E | 5.74 | 26.06 af |

NOTE: 26.06 ACRE FEET OF PERMIT 48454, WHICH IS SUPPLEMENTAL TO PERMIT 48453, IS BEING STRIPPED WITH THESE APPLICATIONS. THE AREA DESIGNATED TO BE STRIPPED (5.74 ACRES) INCLUDES BOTH SURFACE AND SUPPLEMENTAL GROUNDWATER RIGHTS.

STATE ENGINEER'S USE

STRIKE OUT WILDLIFE FROM TITLE BLOCK & JURY 7/21/00 SWL

FILED
JUL 12 2000
STATE ENGINEER'S OFFICE

TRI STATE SURVEYING, LTD
1925 E. PRATER WAY
SPARKS, NEVADA 89434
(775) 358-9491 * FAX # 358-3664
JOB #00026.01

MAP TO ACCOMPANY APPLICATION TO CHANGE THE PLACE OF USE OF ALL OF PERMIT NO. 48453, CERTIFICATE NO. 15139, FOR PURPOSES AS DECREEED AND TO CHANGE THE POINT OF DIVERSION, PLACE AND MANNER OF USE OF A PORTION OF WATER UNDER PERMIT NO. 48454 FOR IRRIGATION & WILDLIFE PURPOSES BY

BRUCE ALAN CUNNINGHAM
FROM
AN UNDERGROUND SOURCE AND THE WATERS OF THE TRUCKEE RIVER WITHIN CHURCHILL COUNTY, NEVADA

77106 66549 66548