


STATE OF NEVADA  
COUNTY OF WASHOE

}SS

I, GEORGE M. THIEL, BEING FIRST DULY SWORN, DEPOSE AND SAY THAT THIS MAP, CONSISTING OF ONE (1) SHEET, HAS BEEN CORRECTLY DRAWN TO THE DESIGNATED SCALE FROM FIELD NOTES OF A SURVEY MADE BY ME OR UNDER MY SUPERVISION AND DIRECTION, ON AUGUST 2, 2000; THAT IT TRULY AND CORRECTLY REPRESENTS THE PROPOSED LOCATION AND EXTENT OF WORKS USED TO DIVERT WATER FROM AN UNDERGROUND SOURCE IN WASHOE COUNTY, NEVADA BY MICHAEL B. STEWART FOR IRRIGATION PURPOSES. THAT THE PROPOSED POINT OF DIVERSION, THE APPROXIMATE LOCATION AND SIZE OF THE DIVERTING CHANNEL OR OTHER CONDUIT, ALL RESERVOIRS OR BASINS, THE LOCATION AND NAMES OF ALL OTHER WORKS WHICH WILL CROSS OR CONNECT WITH THE PROPOSED WORKS, AND THE BOUNDARY OF ALL LANDS, SHOWING BY 40-ACRE SUBDIVISIONS THE AREAS PROPOSED TO BE SERVED, ARE FULLY AND CORRECTLY DESIGNATED THEREON.

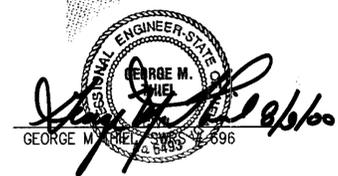

SUBSCRIBED AND SWORN TO BEFORE ME  
THIS 9th day of August, 2000  
NOTARY PUBLIC IN AND FOR Washoe County, Nevada  
MY COMMISSION EXPIRES Oct. 1, 2003






NOTES:

- ALL COORDINATES WERE COLLECTED USING A GPS AT A PRECISION NO GREATER THAN FIVE METERS.
- THE COORDINATES OF THE NW CORNER OF SECTION 11, T.25N., R.23E., M.D.B. &M., ARE:  
NORTHING: 2255139.0430  
EASTING: 289102.9754
- THE COORDINATES OF THE E 1/4 CORNER OF SECTION 25, T.35N., R.23E., M.D.B. &M., ARE:  
NORTHING: 2236593.6337  
EASTING: 299555.4231  
FOUND 1" IRON PIPE WITH G.L.O. BRASS CAP
- THE EQUATION TO CONVERT GRID UNITS TO GROUND UNITS IS AS FOLLOWS:  
GRID DISTANCE  
COMBINED FACTOR OF 0.99747401

BASIS OF BEARINGS

THE BASIS OF BEARINGS IS THE STATE PLANE COORDINATE SYSTEM NEVADA EASTERN ZONE NAD27. COORDINATES ARE ON GRID DISTANCE.

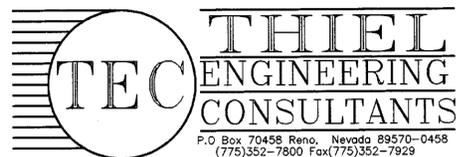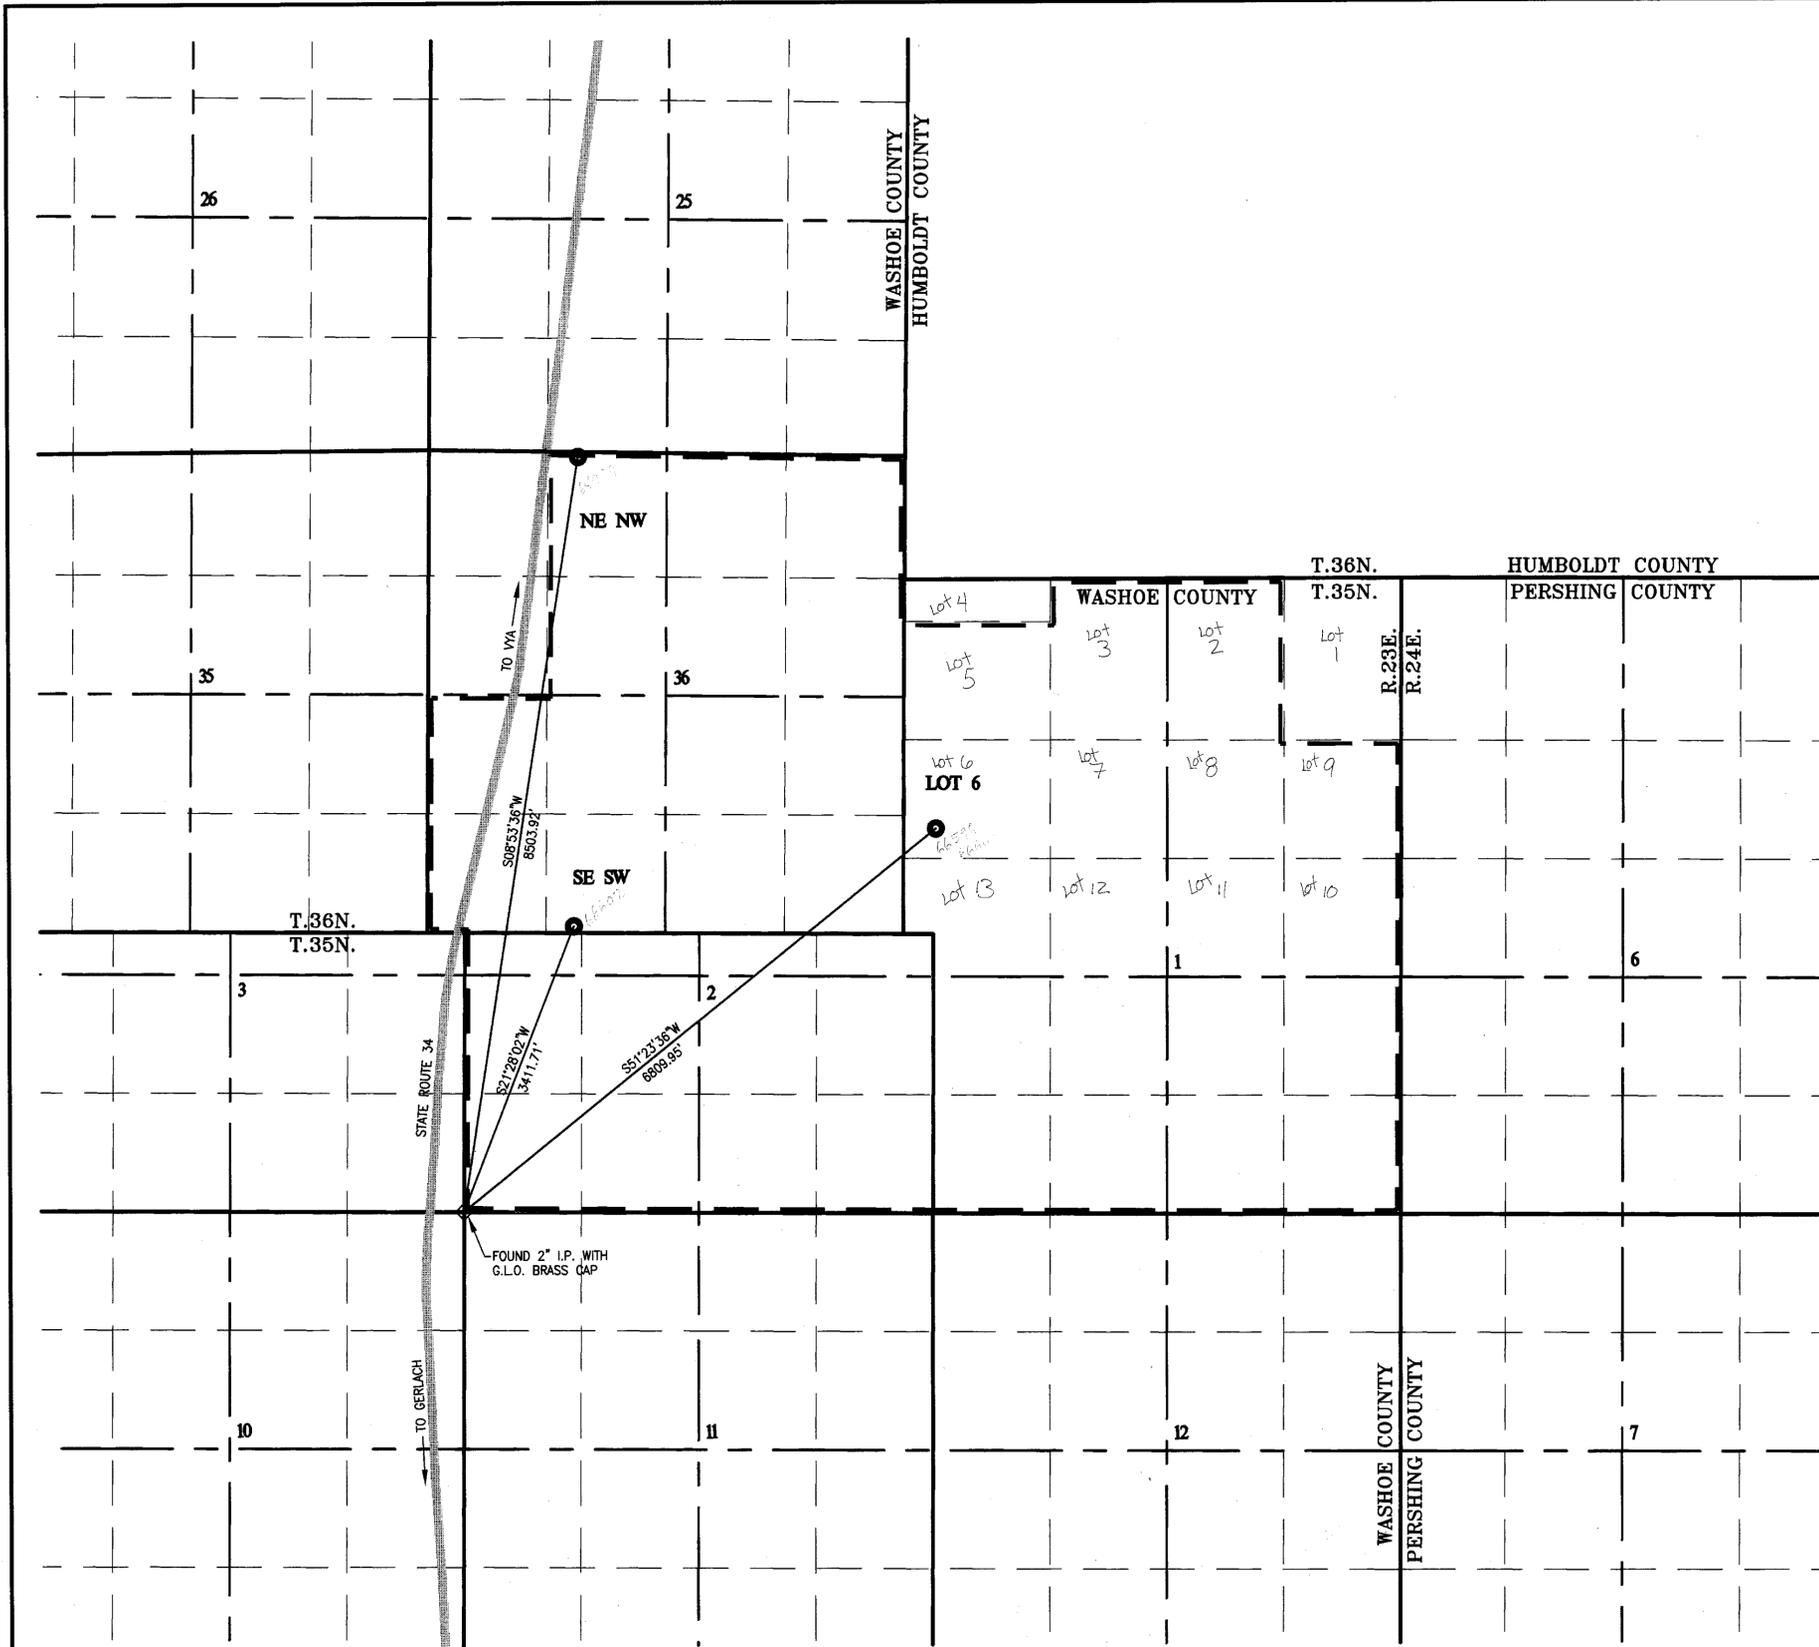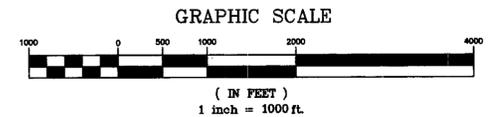

P.O. Box 70458 Reno, Nevada 89570-0458  
(775)352-7800 Fax (775)352-7929

LEGEND

- PROPOSED PLACE OF USE
- ◇ - FOUND SECTION CORNERS AS NOTED
- - PROPOSED POINT OF DIVERSION

STATE ENGINEER'S USE

66597-56600

FILED  
AUG 17 2000

MAP  
TO ACCOMPANY APPLICATIONS TO CHANGE  
THE MANNER AND PLACE OF USE OF A PORTION OF  
PERMIT 51551, (PERMIT 62247)  
PLACE OF USE OF PERMIT 62251, POINT OF DIVERSION  
AND PLACE OF USE OF PERMIT 62329, POINT OF  
DIVERSION, MANNER AND PLACE OF USE OF A PORTION OF  
PERMIT 51551, (PERMIT 53713)  
BY MICHAEL B. STEWART  
FOR IRRIGATION PURPOSES  
FROM UNDERGROUND SOURCES  
WASHOE COUNTY NEVADA

86609 86608 76350 75905 75904 75902 75901 74404 66602 66601 66600 66599 66598 66597