


SW 1/4 NE 1/4 OF SECTION 13, T. 19 N., R. 19 E., M.D.B. &M.

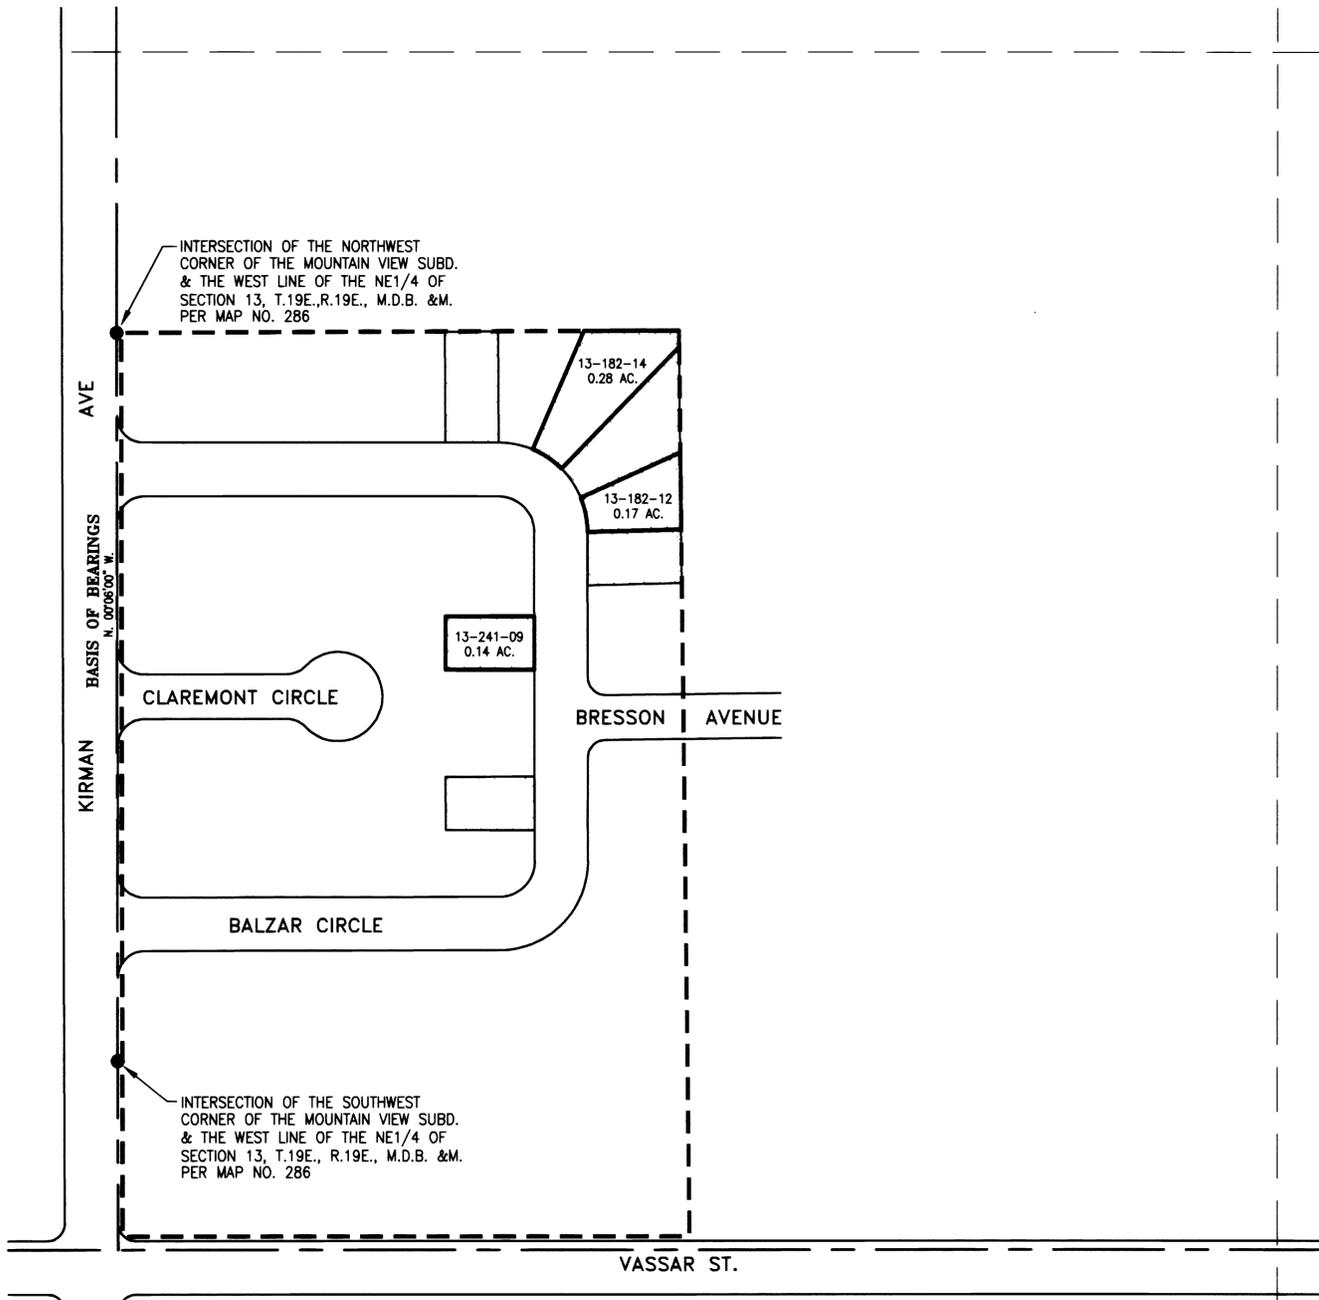


STATE OF NEVADA }
COUNTY OF WASHOE }SS

I, GEORGE M. THIEL, BEING FIRST DULY SWORN, DEPOSE AND SAY THAT SITE INSPECTIONS HAVE BEEN MADE BY ME, OR UNDER MY SUPERVISION AND DIRECTION, ON OR BEFORE APRIL 1, 2000; THAT THE LOCATION OF EACH REFERENCE MONUMENT HAS BEEN VERIFIED BY SITE INSPECTION; THAT THE PLACE OF USE SITES HAVE BEEN INSPECTED; THAT THIS MAP, CONSISTING OF ONE (1) SHEET, HAS BEEN CORRECTLY DRAWN TO THE DESIGNATED SCALE FROM SURVEYING CALCULATION NOTES PREPARED BY ME, OR UNDER MY SUPERVISION AND DIRECTION, RELYING UPON ANALYSIS OF RECORDED SURVEY MAPS AND OTHER RECORDED SURVEYING DOCUMENTS ON FILE IN THE OFFICE OF THE STATE ENGINEER AND THE WASHOE COUNTY RECORDER'S OFFICE; THAT THIS MAP TRULY AND CORRECTLY REPRESENTS THE LOCATION OF A PORTION OF THE PLACE OF USE OF CLAIM 429 OF THAT CERTAIN DECREE ENTITLED "UNITED STATES OF AMERICA, PLAINTIFF VS ORR WATER DITCH COMPANY, ET AL, DEFENDANTS, IN EQUITY DOCKET A-3." BEING CHANGED BY SIERRA PACIFIC POWER COMPANY FOR MUNICIPAL & DOMESTIC PURPOSES, THAT THE PLACE OF USE BEING REMOVED FROM IRRIGATION, SHOWN BY 40 ACRE SUBDIVISIONS ARE FULLY AND CORRECTLY DESIGNATED THEREON.

George M. Thiel
GEORGE M. THIEL
NOTARY PUBLIC
STATE OF NEVADA
COMMISSION NO. 696

SUBSCRIBED AND SWORN TO BEFORE ME
THIS 12th DAY OF JULY, 2000.
George M. Thiel
NOTARY PUBLIC IN AND FOR WASHOE COUNTY, NEVADA.
MY COMMISSION EXPIRES OCTOBER 1, 2003.

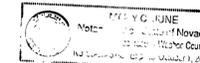

BASIS OF BEARINGS

THE WEST LINE OF THE NE 1/4 OF SECTION 19, T.19N., R.19E., M.D.B. &M. BEARING N 00°06'00" W, PER MOUNTAIN VIEW SUBDIVISION MAP NO. 268, DOCUMENT NO. 96977 FILED MAY 29, 1941 IN THE WASHOE COUNTY RECORDER'S OFFICE, STATE OF NEVADA.

POINT OF DIVERSION AFTER TRANSFER


EXISTING SIERRA PACIFIC POWER COMPANY POINTS OF DIVERSION AS DESCRIBED IN APPLICATION 58882 AND AS SHOWN ON THE SUPPORTING MAP ACCOMPANYING SAID APPLICATION ON FILE WITH THE STATE ENGINEER.

PLACE OF USE AFTER TRANSFER

THE WATER SERVICE AREA OF SIERRA PACIFIC POWER COMPANY AS SHOWN ON THE SUPPORTING MAP ON FILE UNDER APPLICATION 62141.

REFERENCE DOCUMENTS

1. MOUNTAIN VIEW SUBDIVISION, MAP NO. 268 DOCUMENT NO. 96977 FILED MAY 29, 1941 IN THE WASHOE COUNTY RECORDER'S OFFICE, STATE OF NEVADA.

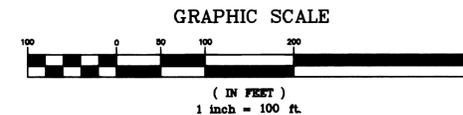

JUNE 15, 2000



LEGEND

- - - CLAIM BOUNDARY
- PORTIONS OF CLAIM 429 CHANGED BY THIS APPLICATION
- PORTION OF CLAIM 429 CHANGED BY PREVIOUS APPLICATION

STATE ENGINEER'S USE

This map has 2 sheets 1/2




MAP
TO ACCOMPANY APPLICATION TO CHANGE THE POINT OF DIVERSION, MANNER & PLACE OF USE OF A PORTION OF CLAIM 429 OF THE TRUCKEE RIVER DECREE BY
SIERRA PACIFIC POWER COMPANY
FOR MUNICIPAL & DOMESTIC PURPOSES

WASHOE COUNTY

NEVADA


STATE OF NEVADA COUNTY OF WASHOE

I, BRUCE M. BACON, BEING FIRST DULY SWORN, DEPOSE AND SAY THAT SITE INSPECTIONS HAVE BEEN MADE BY ME, OR UNDER MY SUPERVISION AND DIRECTION, ON OR BEFORE JUNE 27, 2000; THAT THE LOCATION OF EACH REFERENCE MONUMENT HAS BEEN VERIFIED BY SITE INSPECTION; THAT THE PLACE OF USE SITES HAVE BEEN INSPECTED; THAT THIS MAP, CONSISTING OF ONE (1) SHEET, HAS BEEN CORRECTLY DRAWN TO THE DESIGNATED SCALE FROM SURVEYING CALCULATION NOTES PREPARED BY ME, OR UNDER MY SUPERVISION AND DIRECTION, RELYING UPON ANALYSIS OF RECORDED SURVEY MAPS AND OTHER RECORDED SURVEYING DOCUMENTS ON FILE IN THE OFFICE OF THE STATE ENGINEER AND THE WASHOE COUNTY RECORDER'S OFFICE; THAT THIS MAP TRULY AND CORRECTLY REPRESENTS THE LOCATION OF A PORTION OF THE PLACE OF USE OF CLAIM 434 OF THAT CERTAIN DECREE ENTITLED "UNITED STATES OF AMERICA, PLAINTIFF VS ORR WATER DITCH COMPANY, ET AL, DEFENDANTS, IN EQUITY DOCKET A-3." BEING CHANGED BY SIERRA PACIFIC POWER COMPANY FOR MUNICIPAL & DOMESTIC PURPOSES, THAT THE PLACE OF USE BEING REMOVED FROM IRRIGATION, SHOWN BY 40 ACRE SUBDIVISIONS ARE FULLY AND CORRECTLY DESIGNATED THEREON.

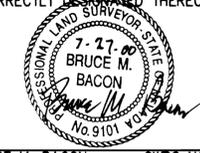

BRUCE M. BACON SWRS NO. 1007

SUBSCRIBED AND SWORN TO BEFORE ME
THIS 27th DAY OF July, 2000
NOTARY PUBLIC IN AND FOR Washoe County, Nevada
MY COMMISSION EXPIRES Oct. 1, 2003

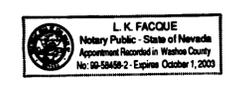

BASIS OF BEARINGS



THE CENTERLINE OF KIRMAN AVENUE BEARING N 00°05'00" W, PER MORTON SUBDIVISION, MAP NO. 438, FILED AUGUST 24, 1948 IN THE WASHOE COUNTY RECORDER'S OFFICE, STATE OF NEVADA.

POINT OF DIVERSION AFTER TRANSFER

EXISTING SIERRA PACIFIC POWER COMPANY POINTS OF DIVERSION AS DESCRIBED IN APPLICATION 58882 AND AS SHOWN ON THE SUPPORTING MAP ACCOMPANYING SAID APPLICATION ON FILE WITH THE STATE ENGINEER.

PLACE OF USE AFTER TRANSFER

THE WATER SERVICE AREA OF SIERRA PACIFIC POWER COMPANY AS SHOWN ON THE SUPPORTING MAP ON FILE UNDER APPLICATION 62141.

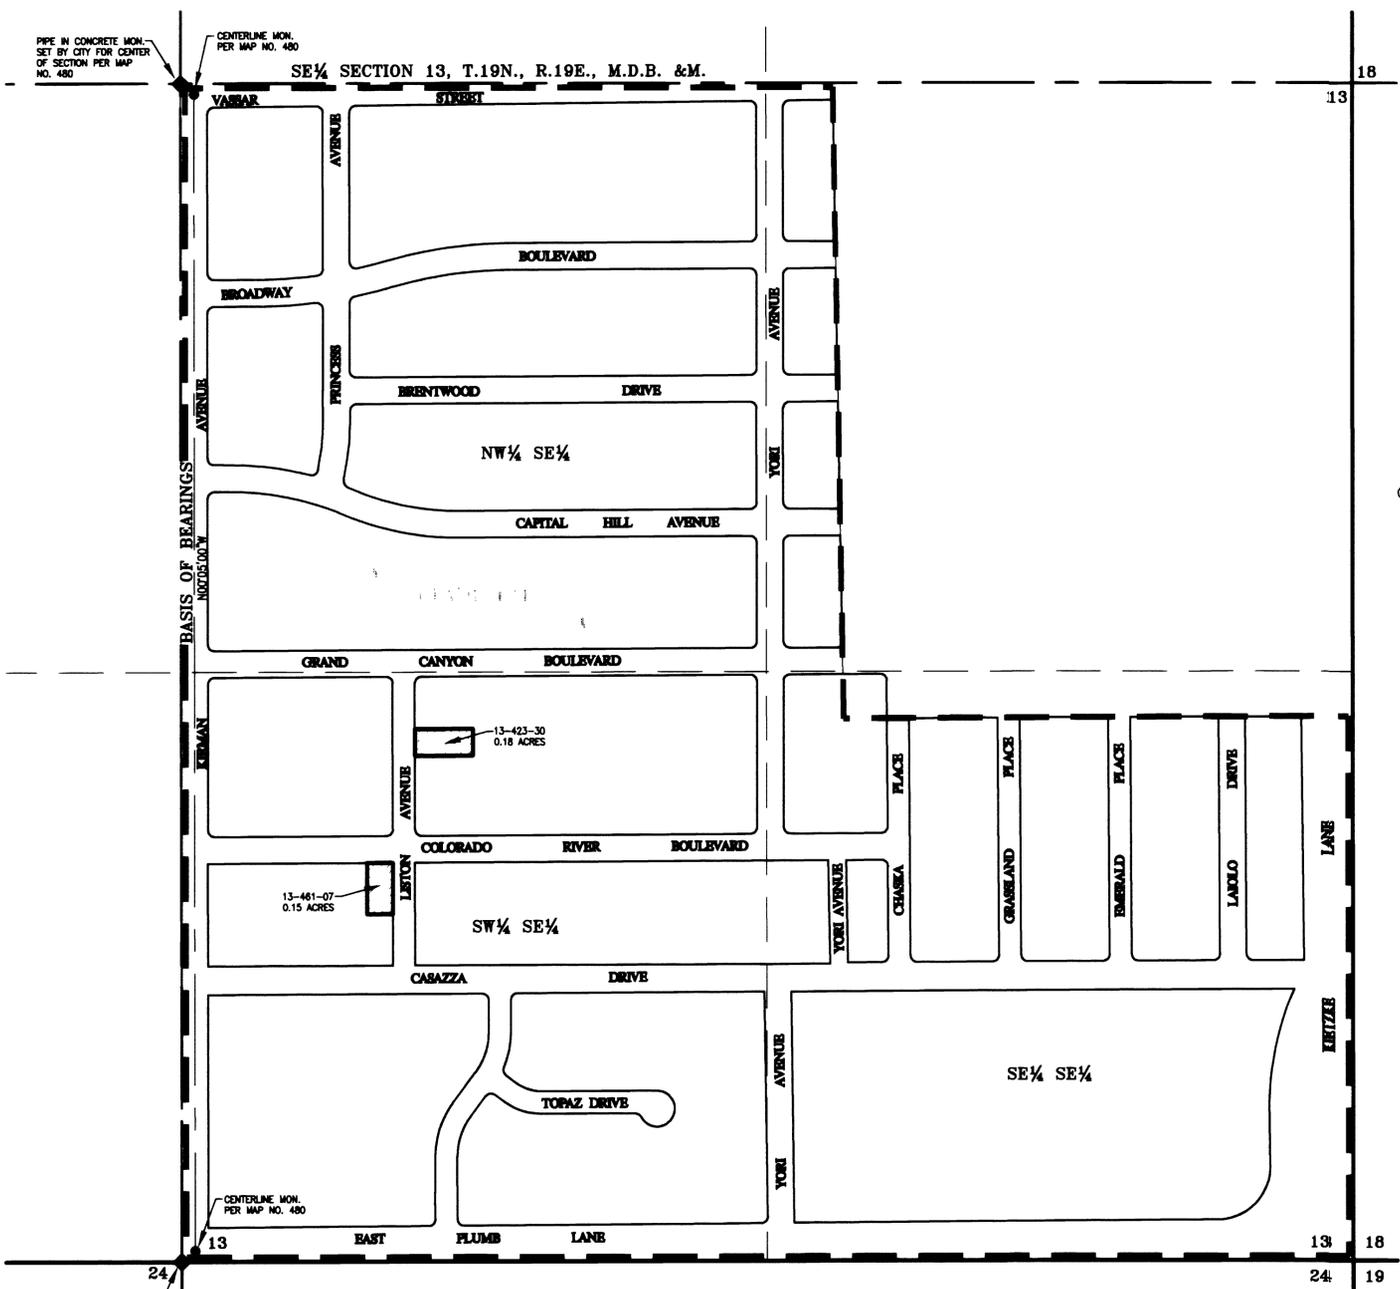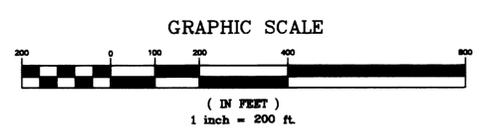

REFERENCE DOCUMENTS

1. THE MORTON SUBDIVISION, MAP NO. 438, DOCUMENT NO. 166641 FILED JUNE 24, 1948 IN THE WASHOE COUNTY RECORDER'S OFFICE, STATE OF NEVADA.
2. THE CASAZZA ADDITION, MAP NO. 318, DOCUMENT NO. 147410 FILED NOVEMBER 21, 1946 IN THE WASHOE COUNTY RECORDER'S OFFICE, STATE OF NEVADA.



- ### LEGEND
- ◆ - QUARTER CORNER AS NOTED
 - - CENTERLINE MONUMENT AS NOTED
 - - - - CLAIM BOUNDARY
 - - PORTION OF CLAIM 434 CHANGED BY THIS APPLICATION

STATE ENGINEER'S USE
This map has 2 sheets 2/2
FILED
JUL 27 2000
STATE ENGINEER'S OFFICE

MAP
TO ACCOMPANY APPLICATION TO CHANGE THE POINT OF DIVERSION, MANNER & PLACE OF USE OF A PORTION OF CLAIM 434 OF THE TRUCKEE RIVER DECREE BY
SIERRA PACIFIC POWER COMPANY
FOR MUNICIPAL & DOMESTIC PURPOSES
WASHOE COUNTY NEVADA

C:\SISK\PROJ\9824\Draw\13\13MVA\13mg434a.dwg Thu Jul 27 11:37:26 2000 CAC