


N E 1/4 SW 1/4 OF SECTION 2, T. 35N., R. 37E., M.D.B. & M.

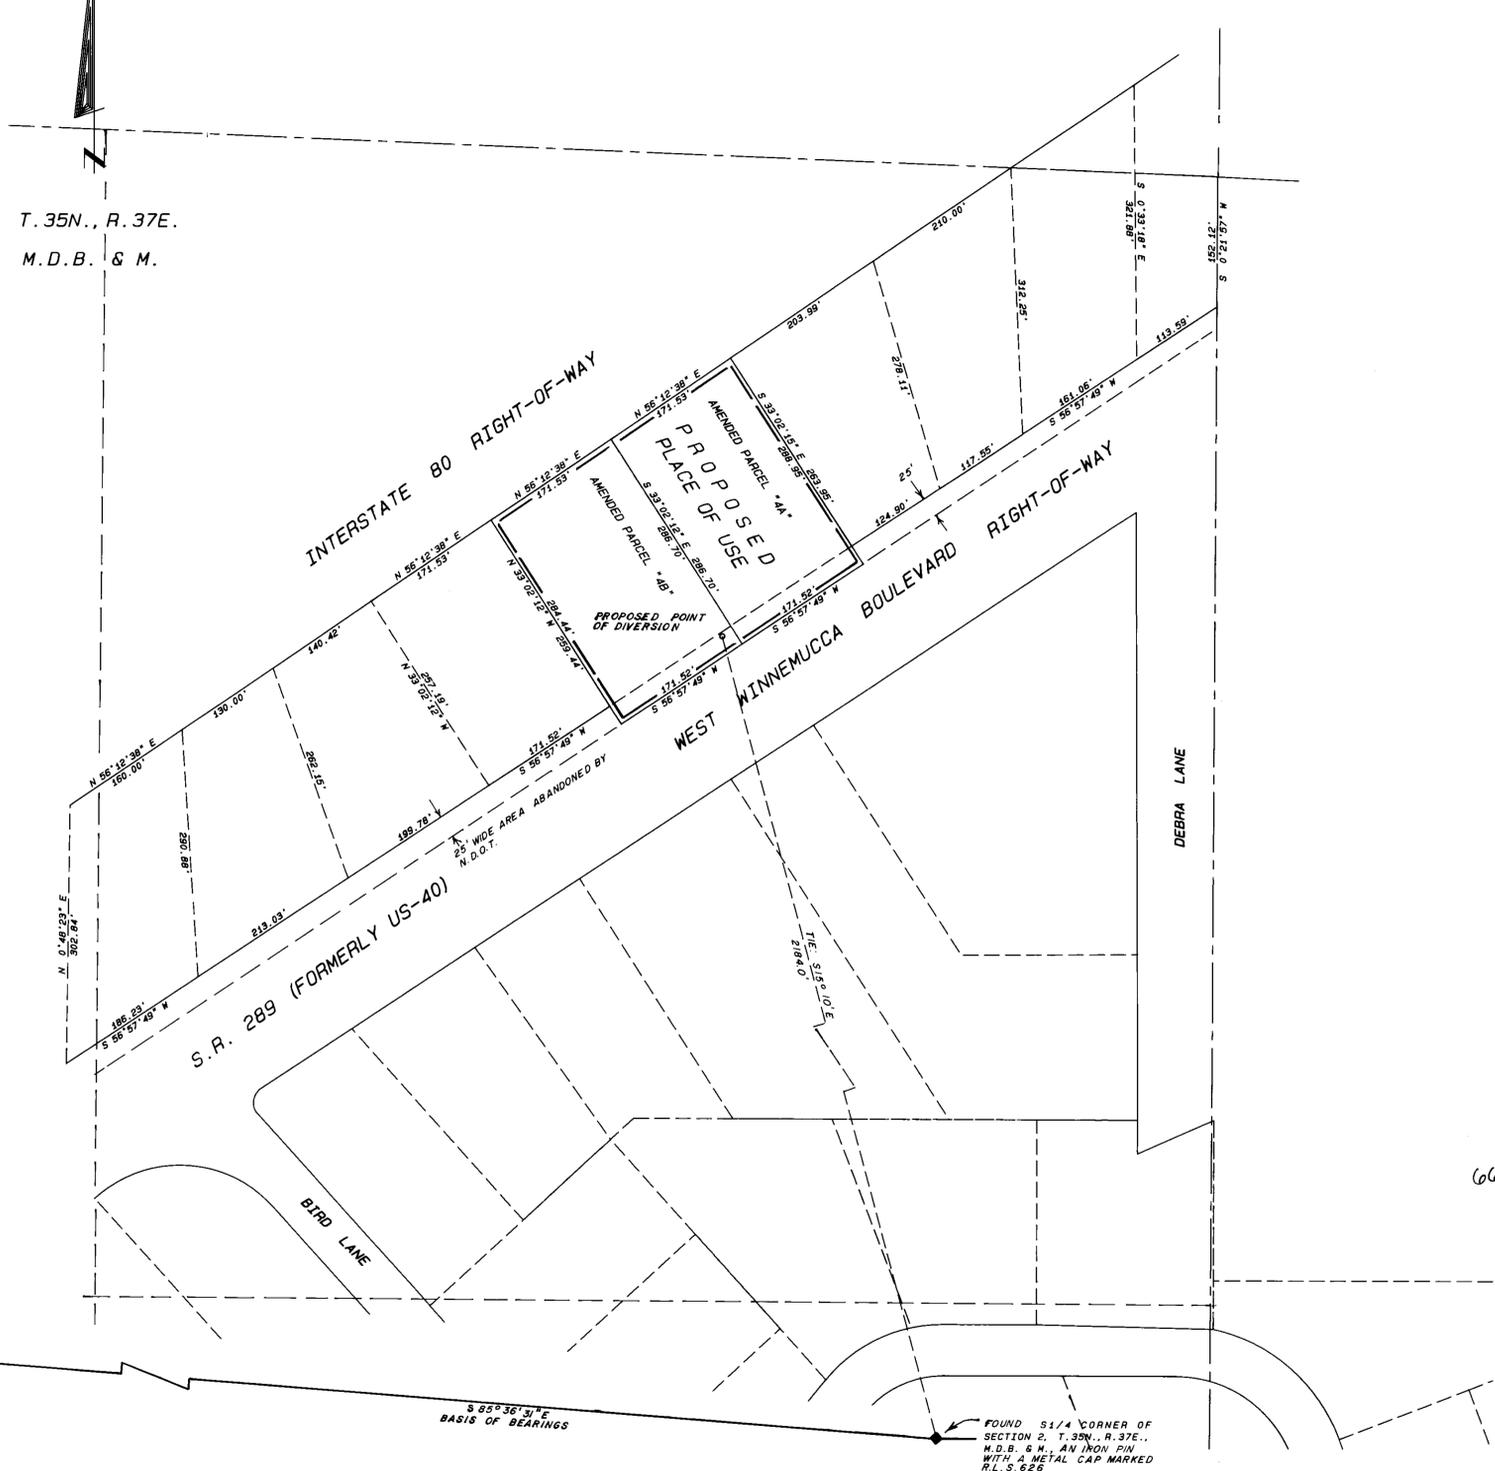

T. 35N., R. 37E.  
M.D.B. & M.

STATE OF NEVADA  
COUNTY OF HUMBOLDT

I, JOHN H. MILTON III, being first duly sworn, depose and say that this map, consisting of one sheet, numbered from 1 to 1, inclusive, has been correctly drawn to the designated scale from field notes of a survey made by me, or under my supervision and direction, between the 20th day of March, 2000 and the 21st day of March, 2000; that it truly and correctly represents the proposed location and extent of the works used to divert water from underground in Humboldt County, Nevada by RAYMOND P. HYNE and SUSAN D. HYNE for commercial purposes. That the proposed point of diversion, the approximate location and size of the diverting channel or other conduit, the place and manner of use, and the location and names of all other works or streams which are crossed by, or connected with the said works, are fully and correctly designated thereon.




Subscribed and sworn to before me this 25<sup>th</sup> day of July 2000.

*Doris A. Twichell*

DORIS A. TWICHELL  
Notary Public in and for Humboldt County,  
State of Nevada.  
My commission expires on: May 28th, 2001.



66627 CERTIFICATE NO. 19168 ISSUED 9-9-13

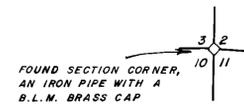


NOTES:  
Basis of Bearings was taken from Parcel Map File Number 217877 prepared for Bahan, Mortenson and Bahan which was recorded on December 10th, 1981 in the Office of the Humboldt County Recorder.  
— Indicates the boundary of the proposed place of use.

Desert Mountain Surveying  
Land and Water Right Surveyors  
146 West Second Street  
WINNEMUCCA, NEVADA 89445 (775) 623-4414

STATE ENGINEER'S USE

FILED  
AUG 23 2000  
STATE ENGINEER 3 17-2

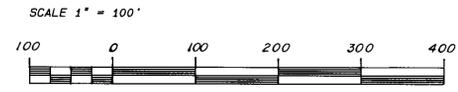

MAP TO ACCOMPANY APPLICATION  
TO APPROPRIATE WATER

BY RAYMOND P. HYNE  
AND SUSAN D. HYNE  
FROM UNDERGROUND  
FOR COMMERCIAL USE  
IN HUMBOLDT COUNTY, NEVADA

66627