
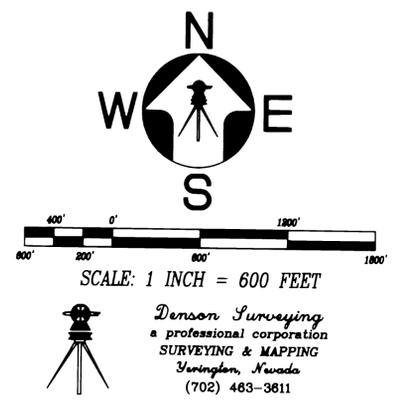


TOWNSHIP 10 NORTH
RANGE 27 EAST M.D.M.

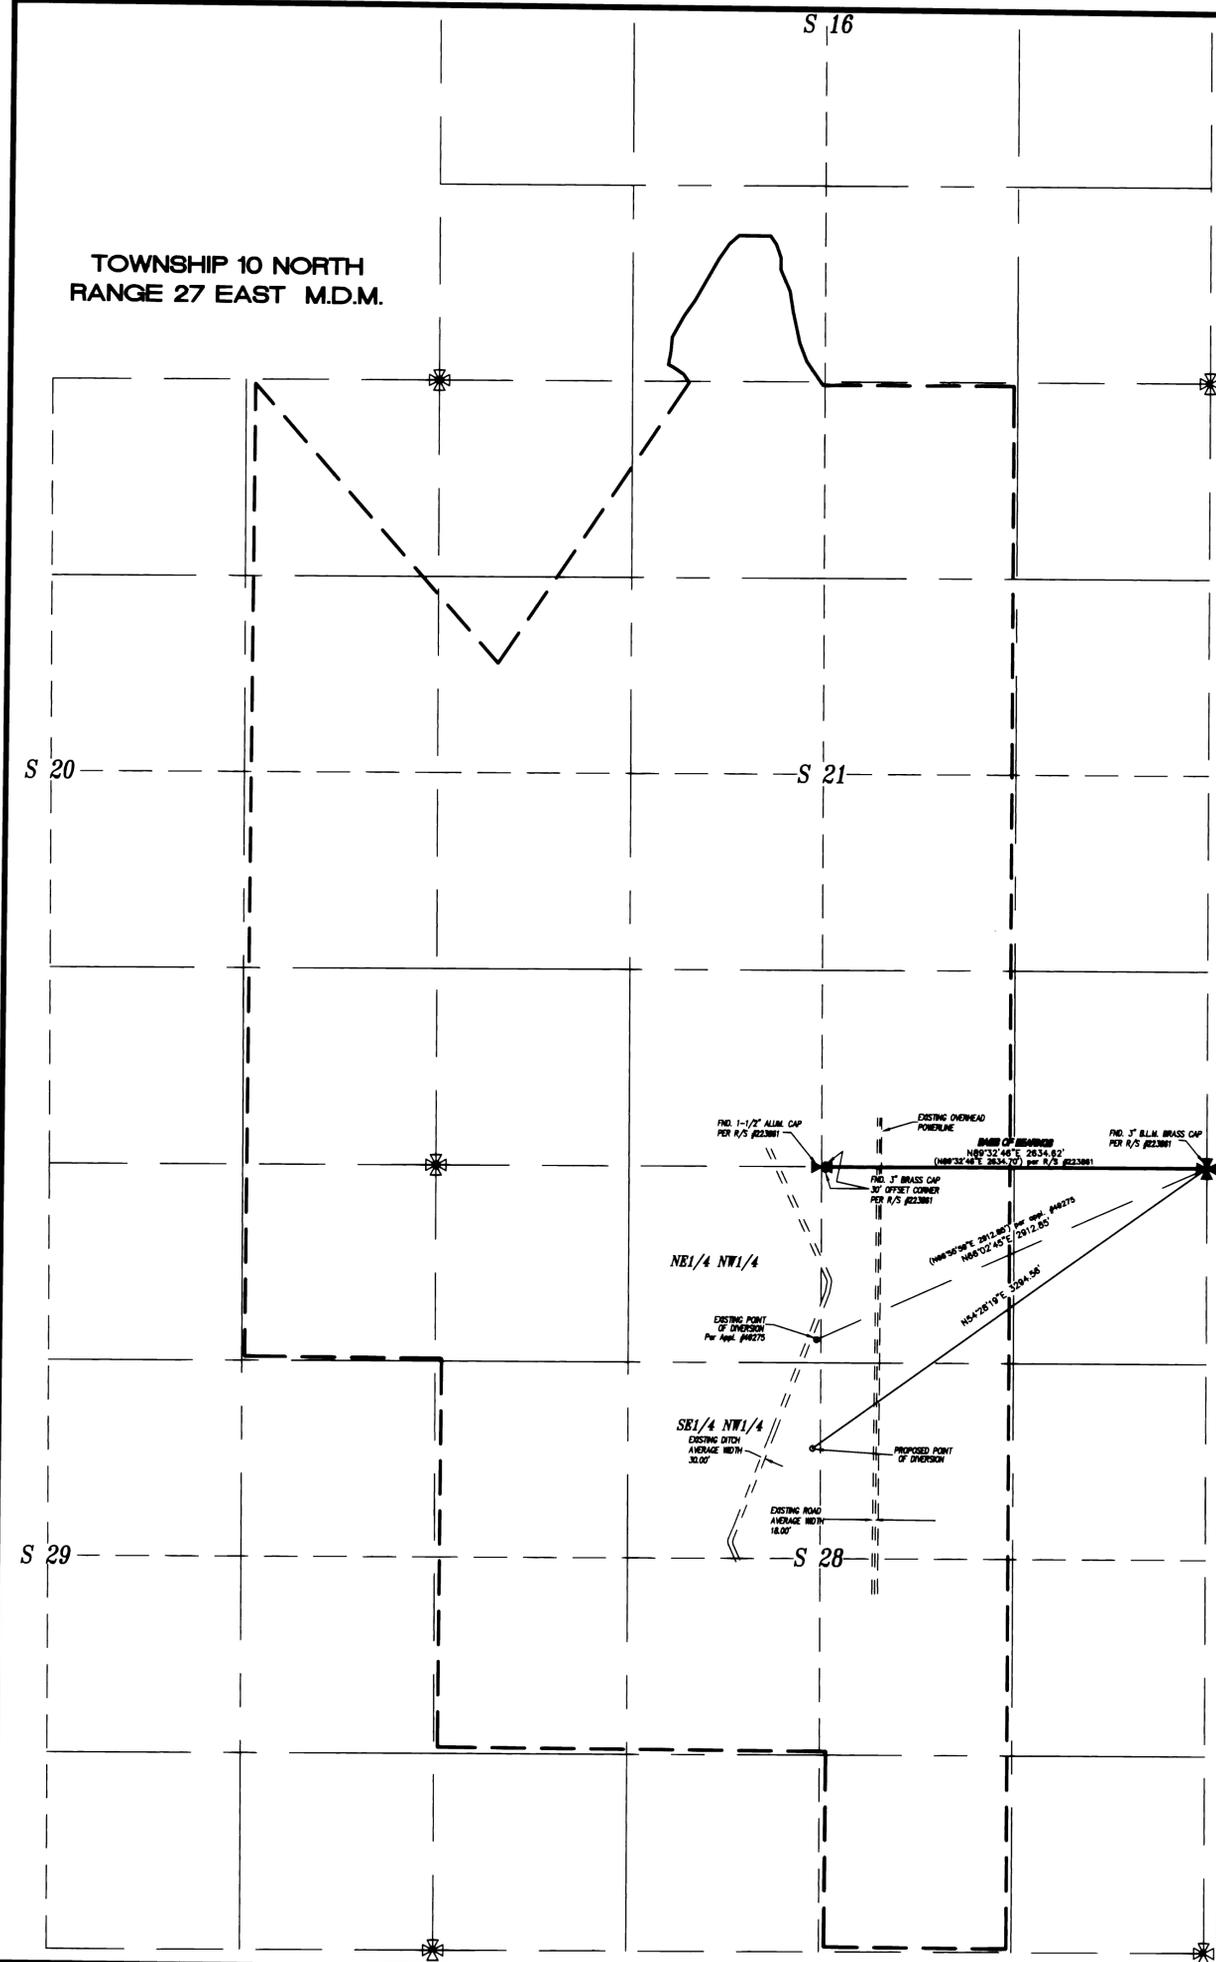

STATE OF NEVADA } SS
COUNTY OF LYON }


I, Rick P. Christian, being first duly sworn, do depose and say that this map has been correctly drawn to the designated scale from field notes of a survey made under my direction on July 25, 2000, that it truly and correctly represents the extent and location of proposed works to change the point of diversion of waters heretofore appropriated under Application no. 49275 for irrigation purposes by the E. L. W. Ranches, Inc. from an underground source in Lyon County, State of Nevada.

Rick P. Christian
Rick P. Christian Water right surveyor no. 993

Subscribed and sworn to before me this 10th day
of AUGUST, 2000.
BY RICK P. CHRISTIAN



Holly Willines
NOTARY PUBLIC

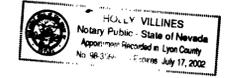

BASIS OF BEARINGS

THE BEARINGS ON THIS MAP ARE BASED ON THE NORTH LINE OF THE NORTHEAST QUARTER OF SECTION 28, T.10,N.,R.27,E. M.D.M. AS SHOWN ON RECORD OF SURVEY FILED FOR RECORD IN FILE No. 223861, LYON COUNTY RECORDS. THAT BEARING IS N89°32'46\"/>

LEGEND

- ✱ SECTION CORNER AS NOTED
- ✱ QUARTER CORNER AS NOTED
- EXISTING POINT OF DIVERSION PER APPLICATION 49275
- NEW POINT OF DIVERSION
- ✱ SECTION CORNER (to show section limits)
- EXISTING PLACE OF USE (Per Appl. #49275)

STATE ENGINEER'S USE

Legend shows existing place of use, which is the same as the proposed place of use within existing place of use of permit 49275. Also changes manner of use. S.W.C. 9/1/00

17 2000
66739T
66717

JOB # 00064

MAP TO ACCOMPANY APPLICATION TO CHANGE THE POINT OF DIVERSION OF UNDERGROUND WATERS HERETOFOR APPROPRIATED UNDER APPLICATION #49275 FOR IRRIGATION PURPOSES BY
E.L.W. Ranches, Inc.
a Nevada corporation
IN LYON COUNTY, NEVADA

66739T 66717