



T 10 N, R 27 E  
T 9 N, R 27 E

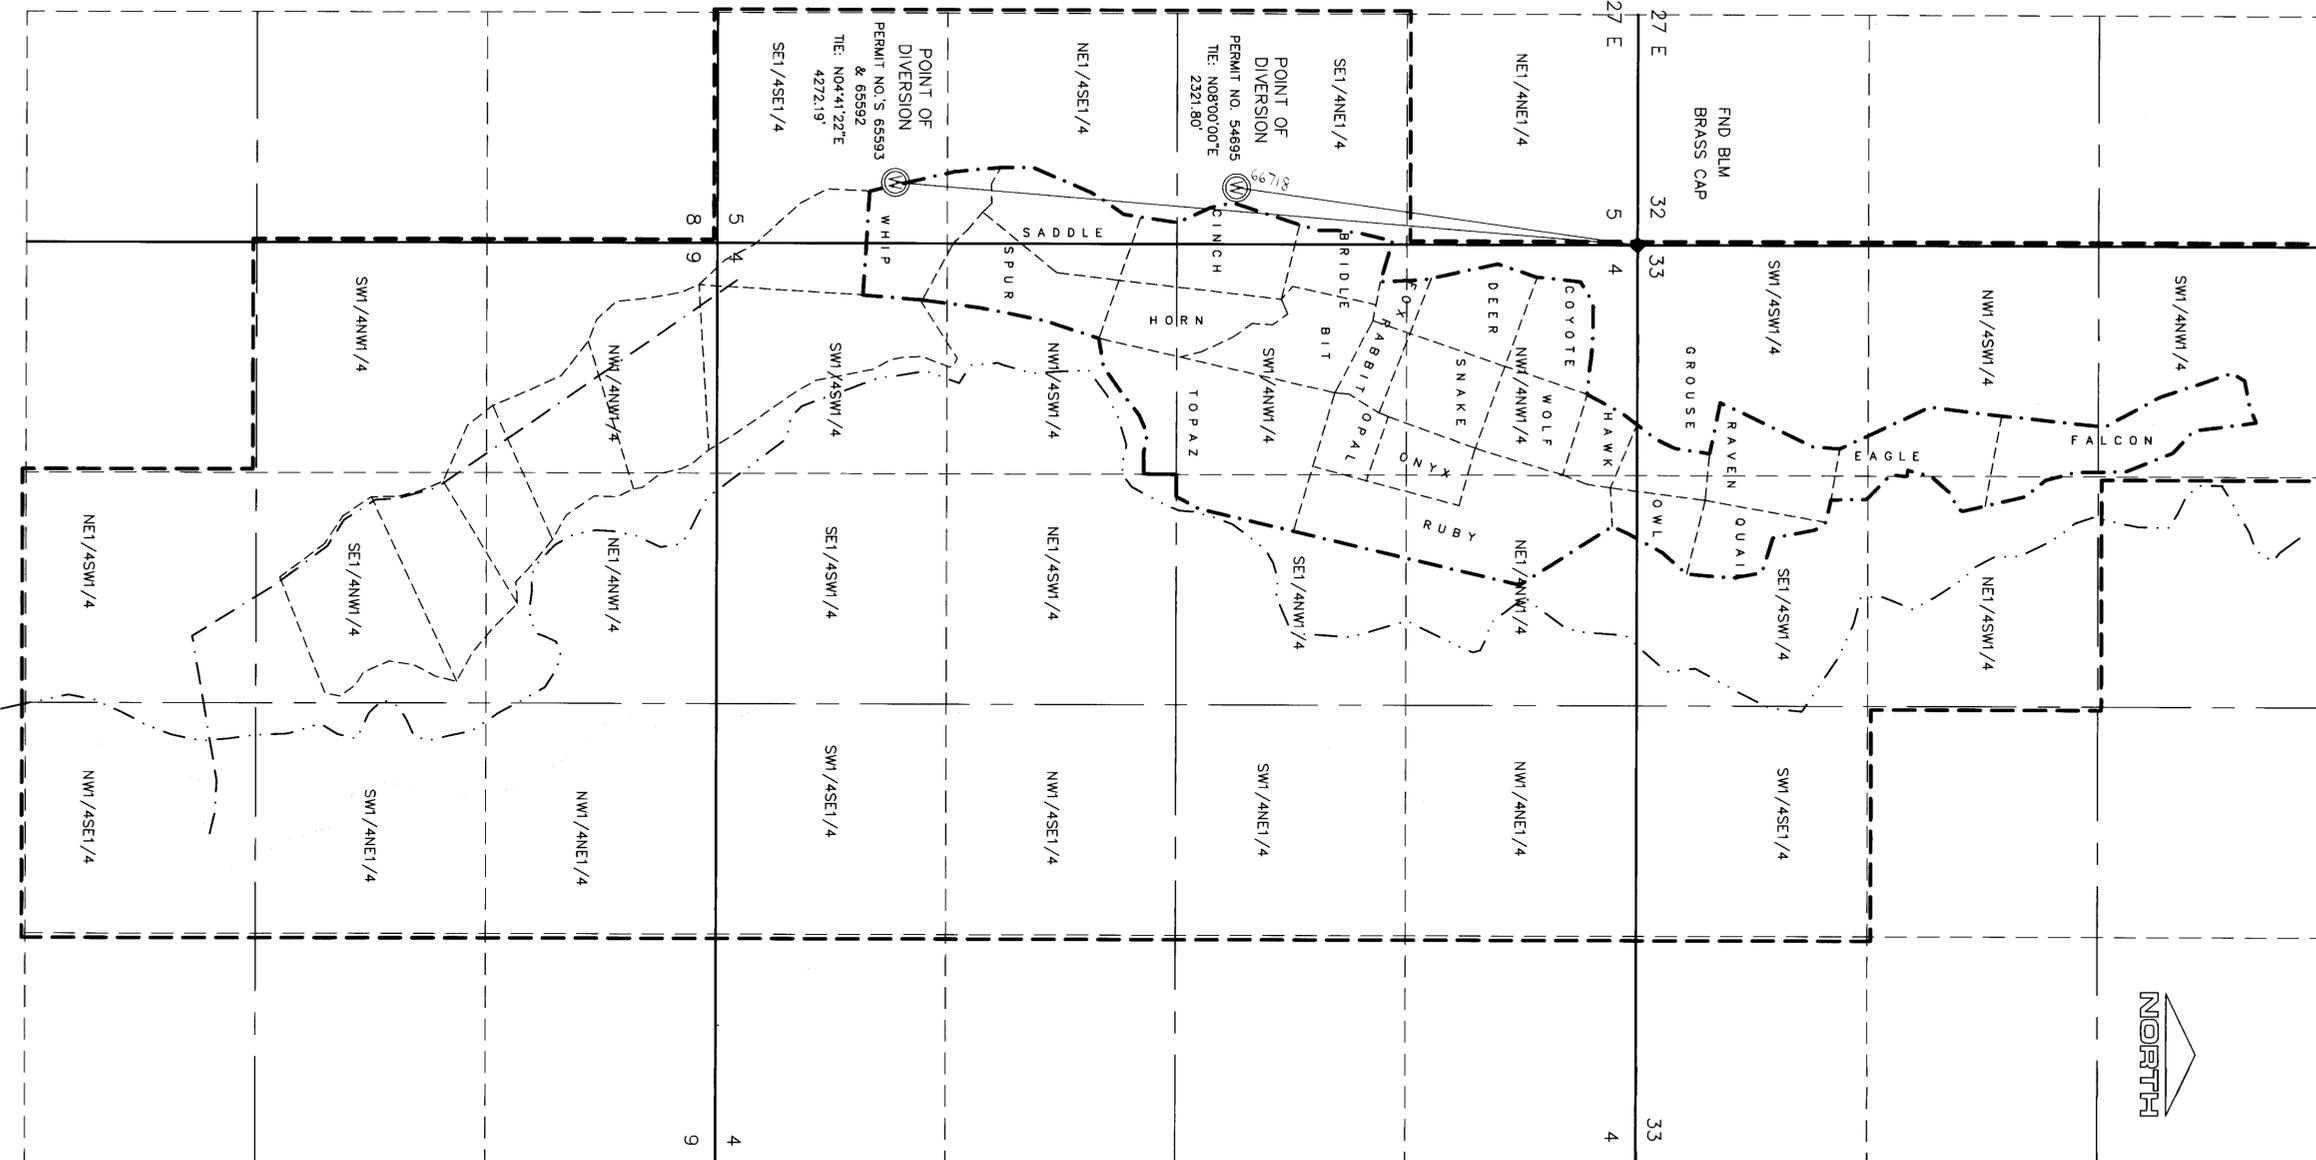

Basis of Bearing: Magnetic North - Var. 16°30'E

--- EXISTING PLACE OF USE  
—— PROPOSED PLACE OF USE

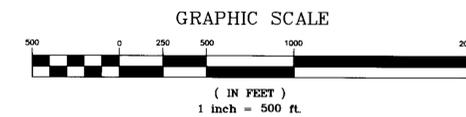

STATE OF NEVADA )  
                          ) ss  
COUNTY OF HUMBOLDT )

I, Bruce L. Rice, being first duly sworn, depose and say that this map, consisting of 1 sheet, numbered 1 of 1, inclusive, has been correctly drawn to the designated scale from field notes of a survey made by me, or under my supervision and direction, on August 31, 1999; that it truly and correctly represent the proposed location and extent of the works used to divert water from an underground source in Lyon County, Nevada, by ELW Ranches, Inc. for irrigation & domestic purposes. That the proposed point of diversion, the approximate location and size of the diverting channel or other conduit, all reservoirs or basins, the location and names of all other works which will cross or connect with the proposed works, and the boundary of all lands, showing by 40-acre subdivisions the areas proposed to be served, are fully and correctly designated thereon.


Subscribed and sworn to before me on  
this 19 day of August, 2000.  
*Cathy Mowery*  
Notary Public in and for Humboldt  
County, Nevada. My Commission  
Expires July 1, 2001.

**CATHY MOWERY**  
Notary Public State of Nevada  
Appointment No. 97-2524-9  
My Appt Expires July 1, 2001



EXP. 12-31-01

STATE ENGINEER'S USE

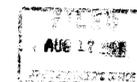

MAP TO ACCOMPANY  
APPLICATION TO CHANGE THE PLACE OF USE  
OF PERMIT NO. 54695, CERTIFICATE NO. 14527

BY: ELW RANCHES, INC.  
FOR: IRRIGATION & DOMESTIC USE  
FROM: AN UNDERGROUND SOURCE  
IN: LYON COUNTY, NEVADA