



9 PORTION OF THE NW1/4 OF SECTION 15, T.35N., R.37E., M.D.B. & M.

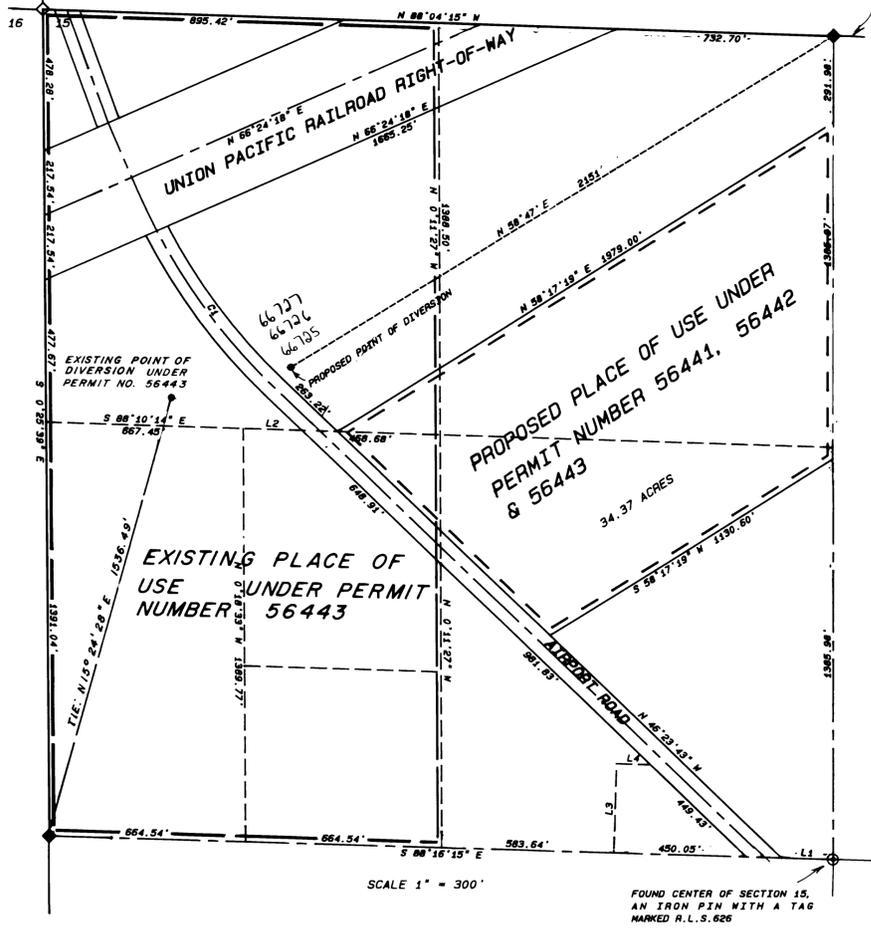

FOUND 1/4 SECTION CORNER, A 5/8" IRON PIN WITH A PLASTIC CAP MARKED P.L.S.5271

PORTION OF THE S1/2 OF SECTION 9, T.35N., R.37E., M.D.B. & M.

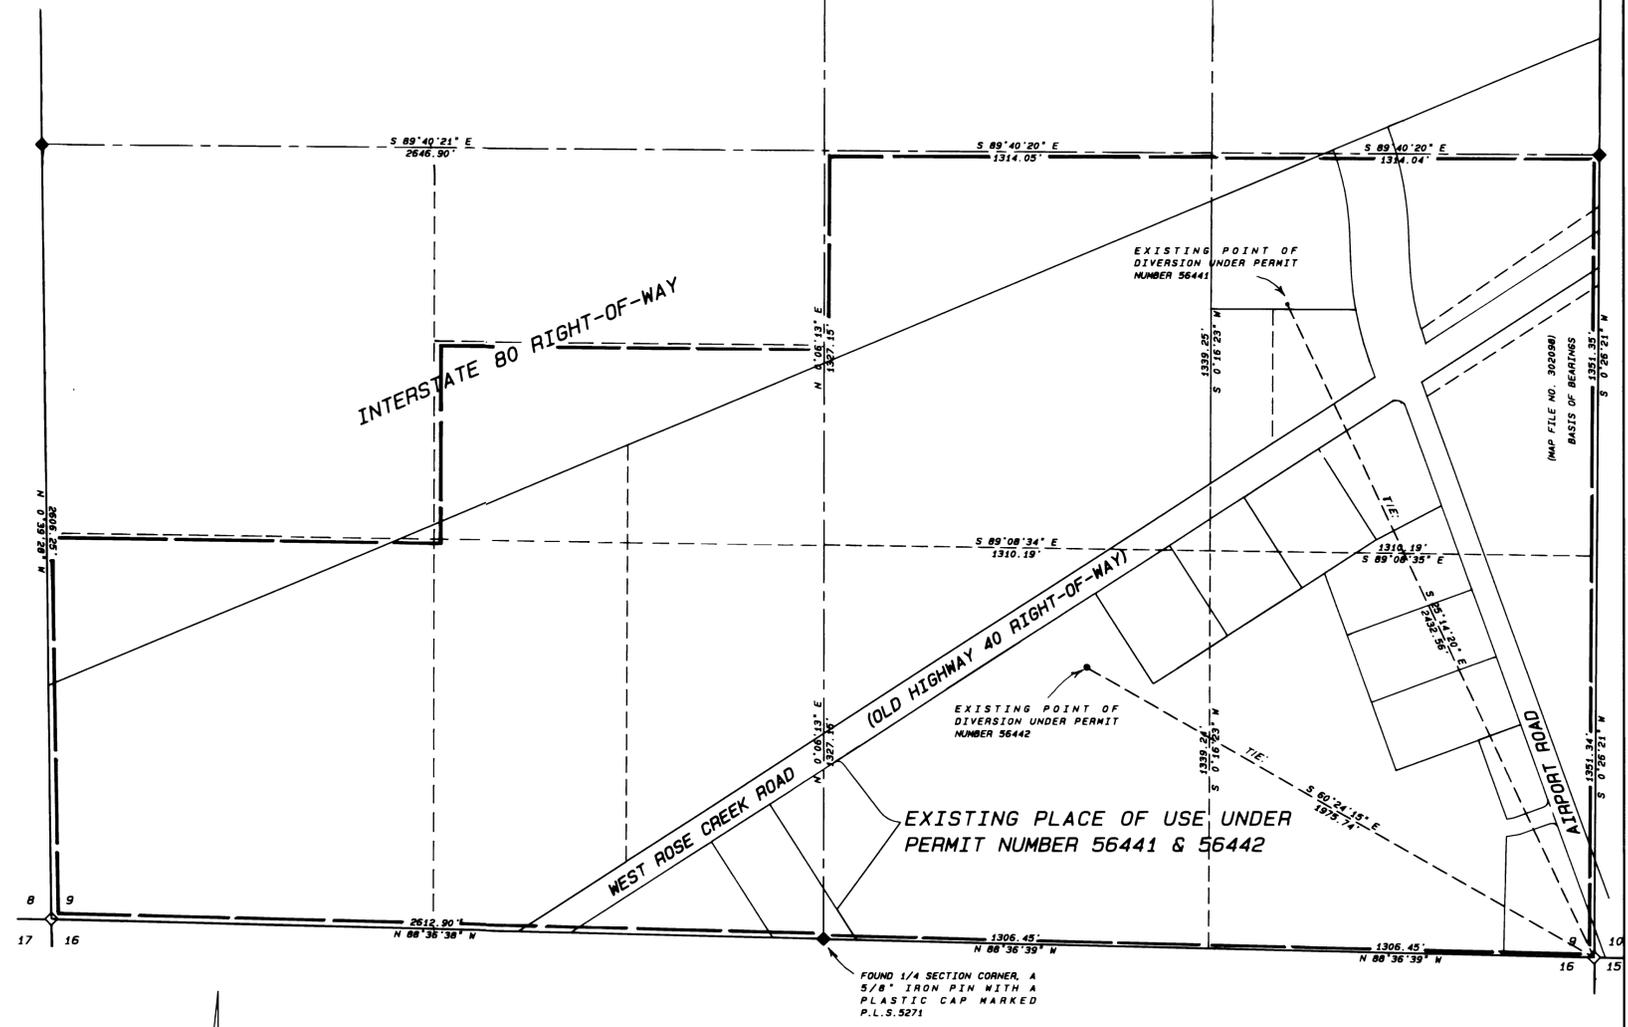

FOUND 1/4 SECTION CORNER, A 5/8" IRON PIN WITH A PLASTIC CAP MARKED P.L.S.5271

STATE OF NEVADA
COUNTY OF HUMBOLDT

I, JOHN H. MILTON III, being first duly sworn, depose and say that this map, consisting of one sheet, numbered from 1 to 1, inclusive, has been correctly drawn to the designated scale from field notes of a survey made by me, or under my supervision and direction, between the 2nd day of August, and the 3rd day of August, 2000; that it truly and correctly represents the proposed location and extent of the works used to divert water from underground in Humboldt County, Nevada by ROBERT D. STITSER, FRANK V. RUECKL, JR. and CATHERINE P. RUECKL for irrigation purposes under Permit Number 56441, 56442 and 56443. That the proposed point of diversion, the approximate location and size of the diverting channel or other conduit, the place and manner of use, the location and names of all other works or streams which are crossed by, or connected with the said works, are fully and correctly designated thereon.

NOTES:

- ◻ Indicates a found section corner, an iron pipe with a B.L.M. brass cap, unless otherwise noted.
 - ◆ Indicates a found 1/4 section corner, an iron pipe with a B.L.M. brass cap, unless noted otherwise.
- Basis of Bearings was taken from the Record of Survey Map Document Number 1997-9272 prepared for the City of Winnemucca which was recorded in the Office of the Humboldt County Recorder on August 19th, 1997.

NOTES: (CONT.)

- Indicates the boundary of the existing place of use.
- - - Indicates the boundary of the proposed place of use.

T. 35N., R. 37E.
M.D.B. & M.

LINE CHART

LINE	BEARING	DISTANCE
L1	N 88°16'15" W	175.55
L2	S 88°10'14" E	198.77
L3	N 1°43'45" E	300.00
L4	S 88°16'15" E	115.40

CURVE CHART

CURVE	ARC	DELTA	RADIUS	CHORD BEARING
C1	640.25	18°42'58"	1960.00	N 37°02'13" W



Subscribed and sworn to before me this 17th day of August, 2000.
Doris A. Twichell
DORIS A. TWICHELL
Notary Public in and for Humboldt County, State of Nevada.
My commission expires on: May 28th, 2001.




Desert Mountain Surveyors
Land and Water Right Surveyors
146 West Second Street
WINNEMUCCA, NEVADA 89445 (775) 623-4414

STATE ENGINEER'S USE

66725
66726
66727

FILED
AUG 28 2000

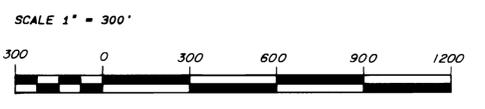

MAP TO ACCOMPANY APPLICATION
TO CHANGE THE POINT OF DIVERSION
PLACE OF USE & MANNER OF USE OF
PERMIT NOS. 56441, 56442 & 56443
FROM UNDERGROUND FOR IRRIGATION
BY ROBERT D. STITSER, FRANK V.
RUECKL JR. & CATHERINE P. RUECKL
IN HUMBOLDT COUNTY, NEVADA

66727 66726 66725