

STATE OF NEVADA
 COUNTY OF CLARK

I, Richard V. Wyman, being first duly sworn, depose and say that this map has been correctly drawn to the designated scale from field notes of a survey made by me, or under my supervision and direction, between August 9, 2000 and August 12, 2000; that it truly and correctly represents the proposed location and extent of the works used to divert water from underground sources in Clark County Nevada, by Great Star Cement Corp., for quasi municipal purposes. That the proposed points of diversion, and the location and names of all other works or streams which are crossed by, or connected with said works, are fully and correctly designated thereon.



Richard V. Wyman
 Richard V. Wyman

Subscribed and sworn to before me

this 24 day of August, 2000.

Betty Doughty



Notary Public in and for Clark County, Nevada

My commission Expires 10-25, 2002.




Basis Of Bearing
 South Line Of
 Sec 27 T18S R63E
 M.D.B.&M.
 BLM Resurvey Aug. 12, 1997

Scale 1" = 500'

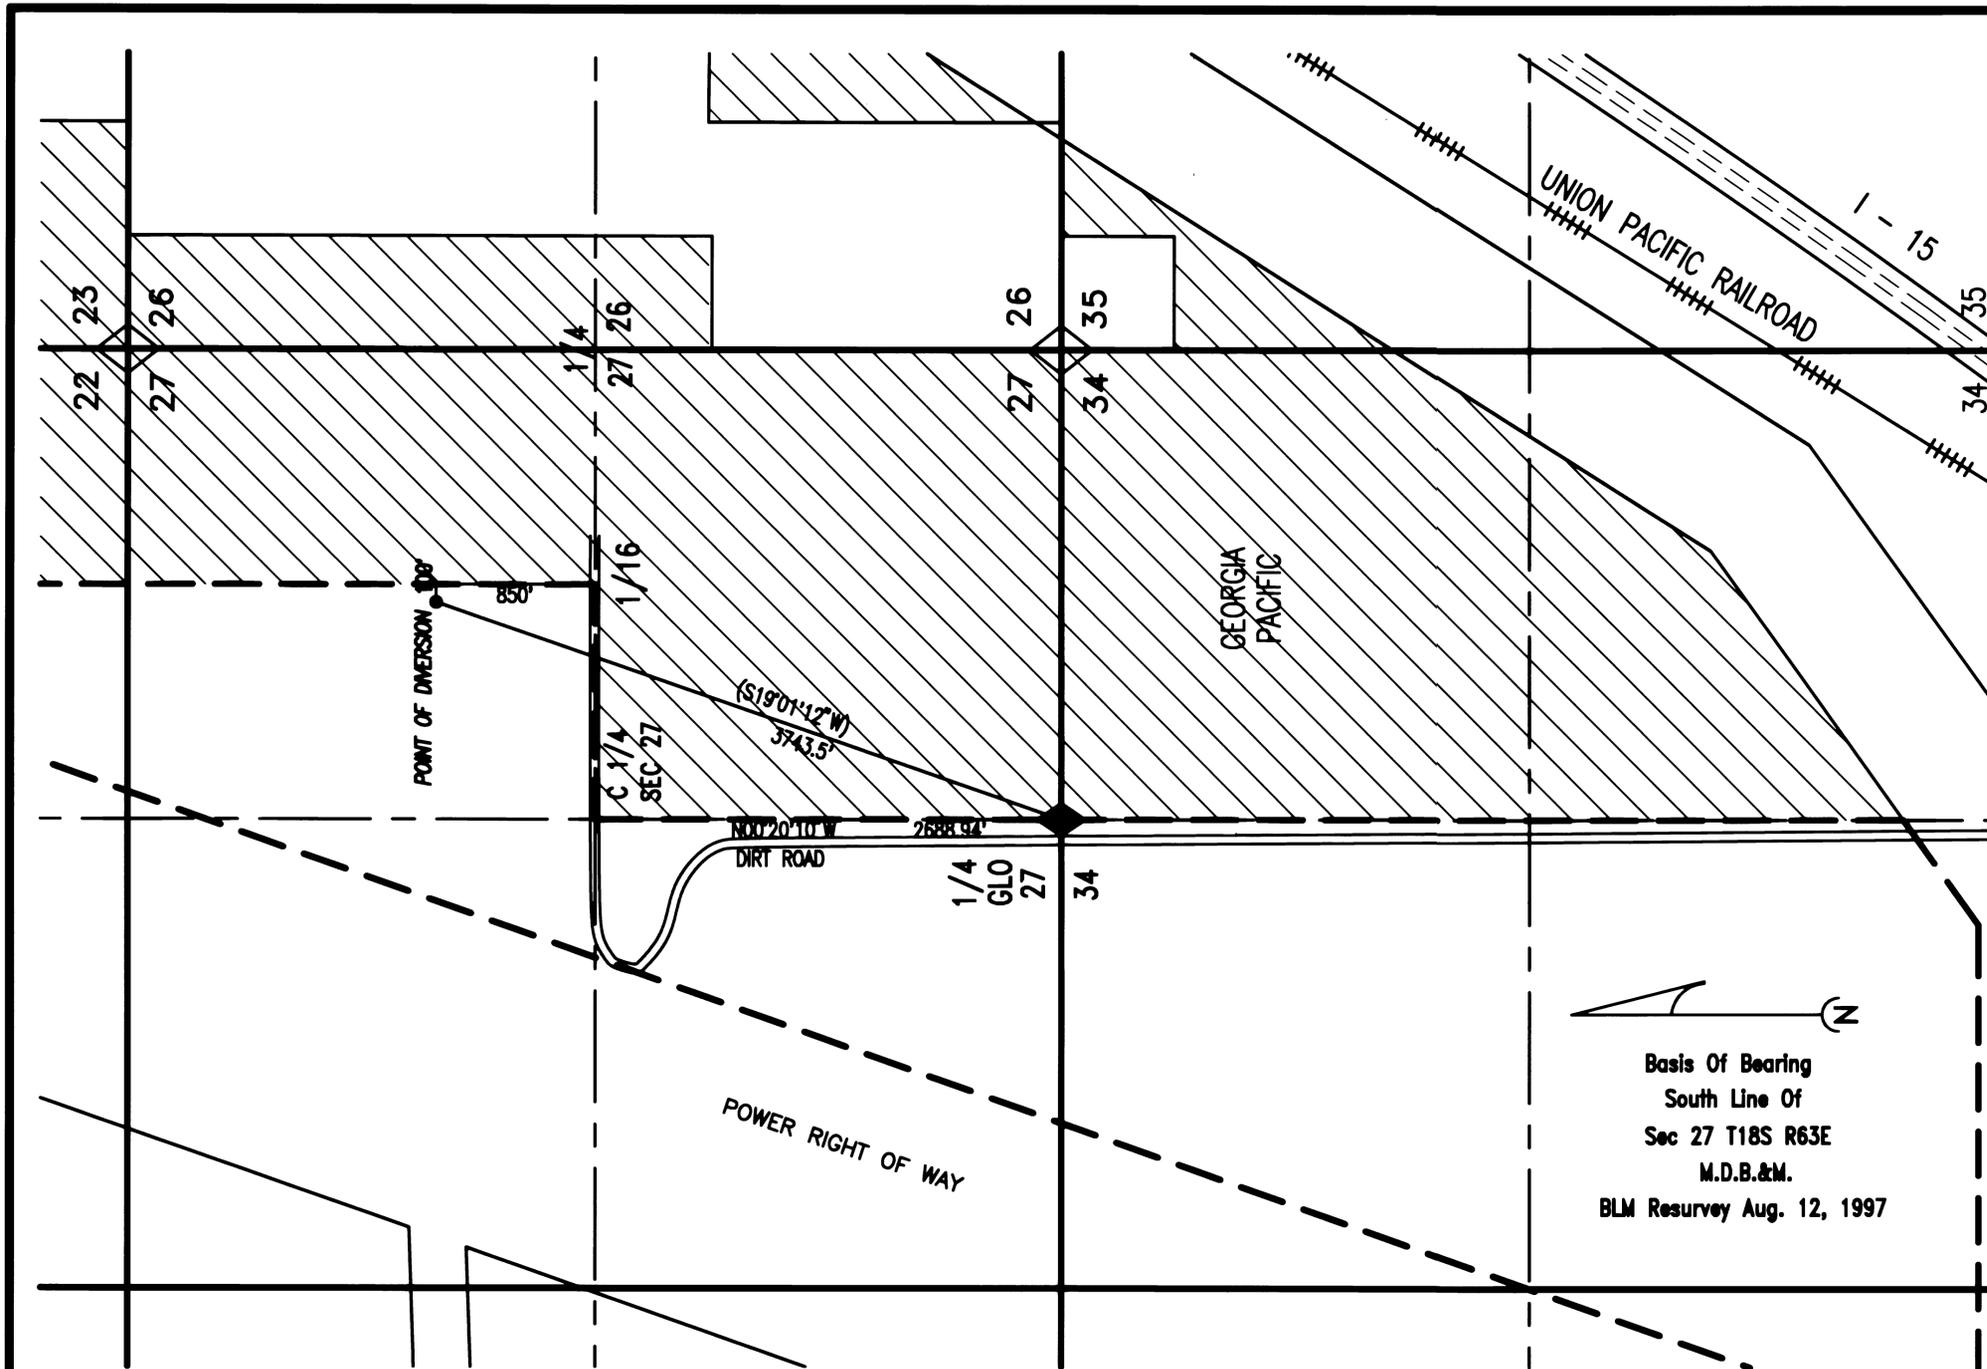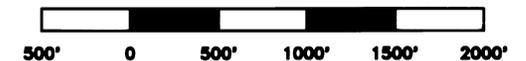

STATE ENGINEER'S USE

TCPJ, 9-27-2000, The South Line of Section 27
 is S 89° 59' W

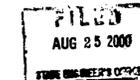

MAP TO ACCOMPANY APPLICATION
 TO CHANGE THE POINT OF DIVERSION,
 MANNER OF USE, AND PLACE OF USE
 OF WATER UNDER PERMIT # 50663 FOR
 QUASI-MUNICIPAL USE BY GREAT STAR
 CEMENT CORP. FROM UNDERGROUND
 SOURCES IN CLARK COUNTY, NEVADA